


**PLAN SHOWING SUBDIVISION
OF LOT 37 D.L. 4377 PLAN NO 1329
CARIBOODIST. BRITISH COLUMBIA
SCALE 100' = 1"**

PLAN NO. 10915
Deposited in the Land Registry Office at
Kamloops this 28th day of September 1960
W. Stewart
Registrar

● O.I.P. Denotes an old iron post found on this Survey
● I.P. Denotes a iron post set on this Survey
Bearings are astronomic, derived from the West bdy of Lot 39 B.I.K. Ays

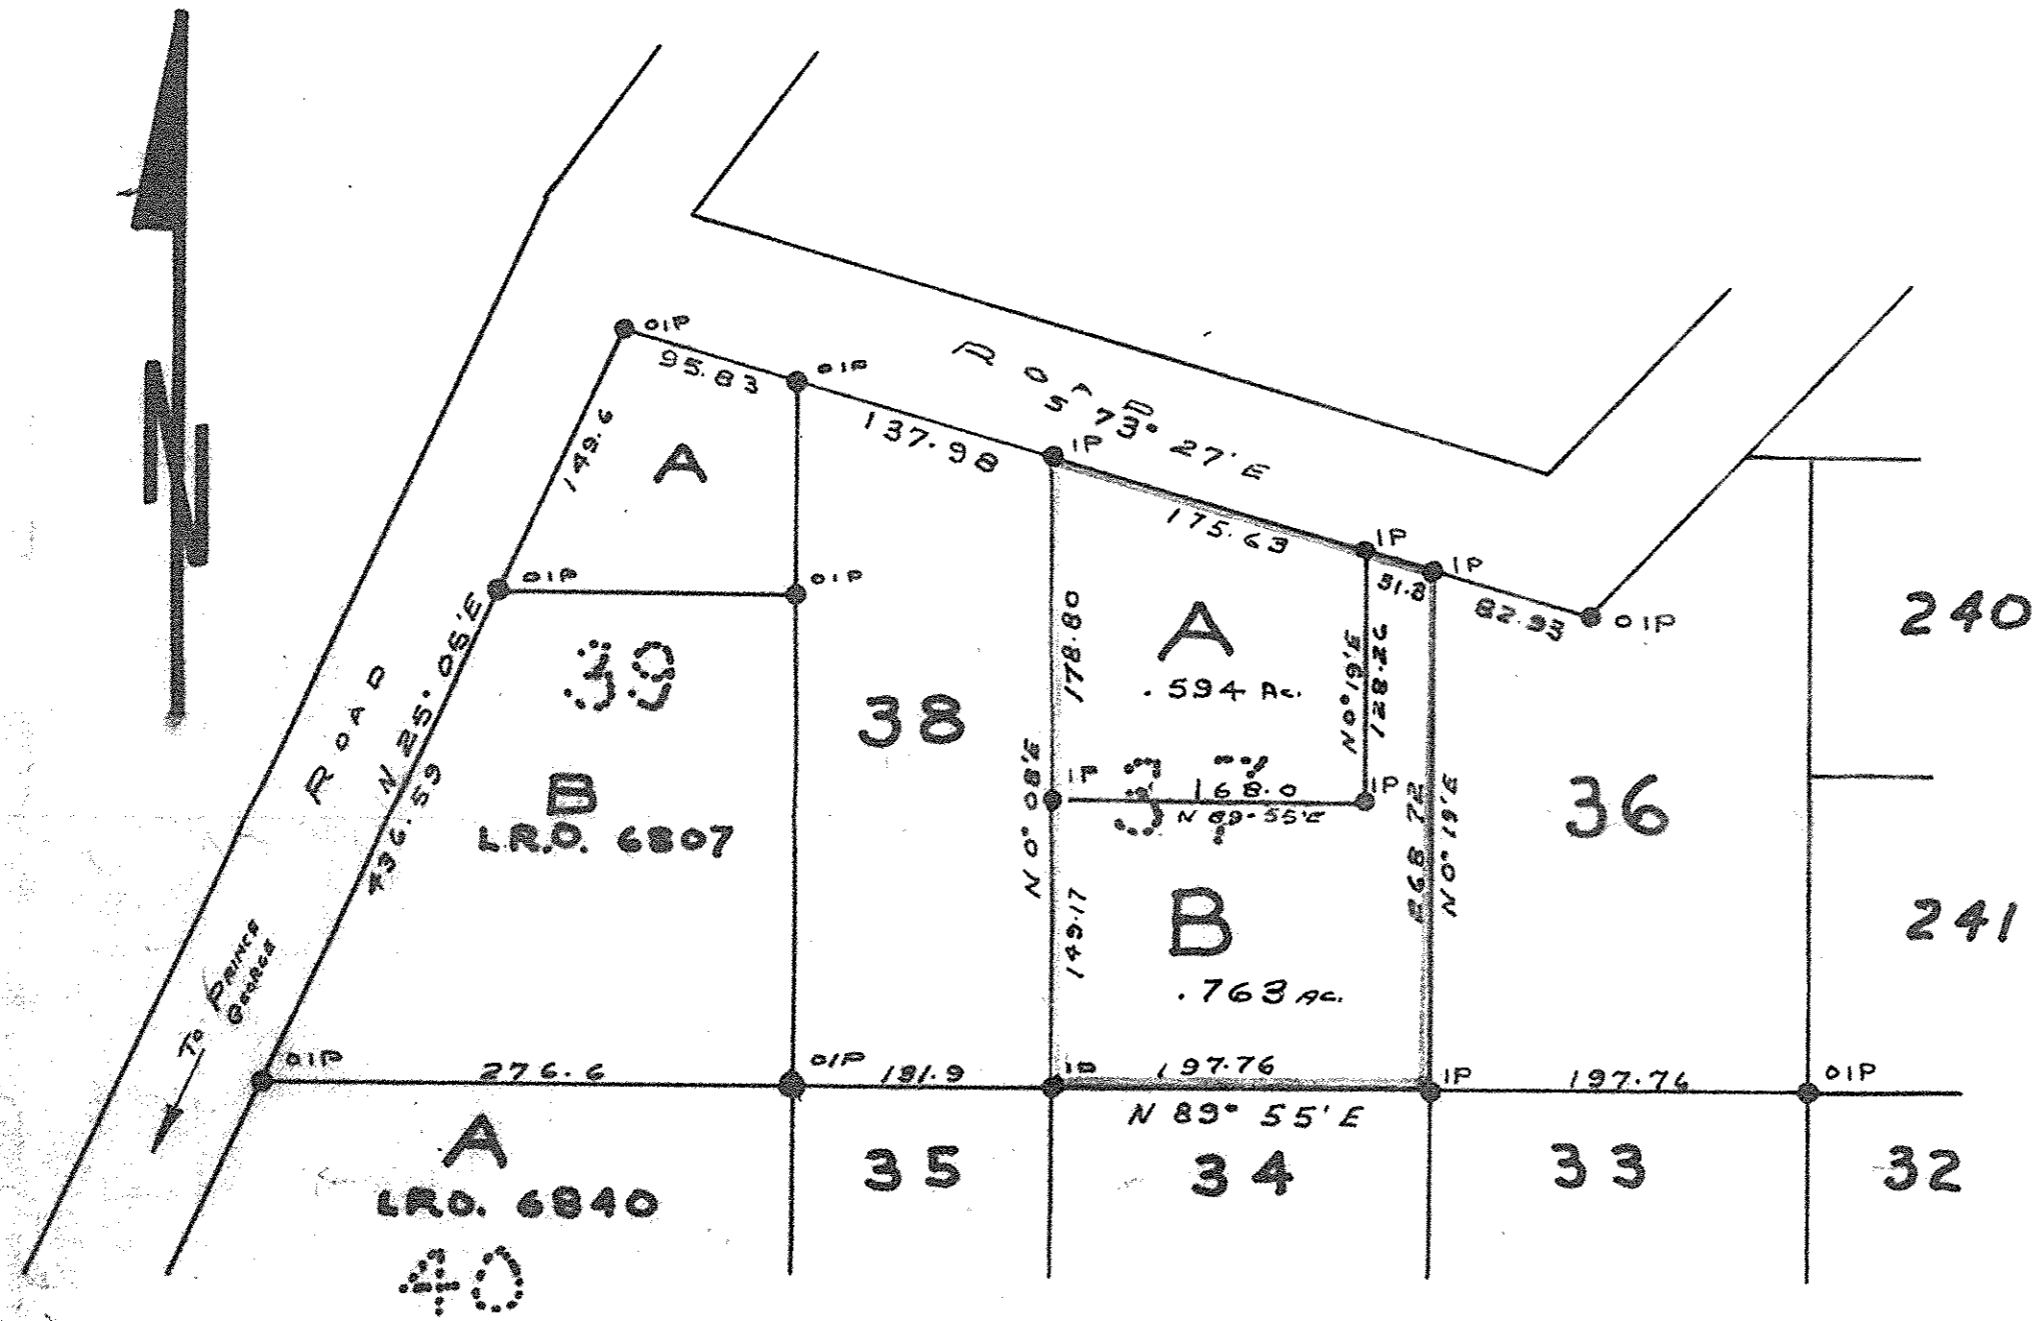

Approved under the Land Registry Act
this 11th day of DECEMBER 1958

A. J. Lawrence
Approving Officer Dept. of Highways

A. Petichere
Signature of Registered Owner

Coy Thomas McEwan
Witness to Signature of Registered Owner
REAPPROVED

W. Stewart
APPROVING OFFICER
DEPT. OF HIGHWAYS
AUG. 30, 1960.

I, E. H. Burden, of the city of Prince George, a British Columbia Land Surveyor, make oath, and say that I was present at, and personally superintend the survey represented by this plan, and that the survey and plan are correct. The said survey was completed on the 18 day of November 1958

Sworn before me, this 13th day of Nov. 1958
E. H. Burden
A Commissioner for taking affidavits
within the Province of British Columbia. B. C. L. S.

Inspected this 11th day of August, 1960
E. H. Burden

1980/1397466
116-1