

SUBDIVISION PLAN
 OF PART OF THE
S.W. 1/4 OF LOT 2433
CARIBOO DISTRICT, BRITISH COLUMBIA.

PLAN NO **11011**

Deposited in the Land Registry Office in Kamloops,
 this 8th day of November 1960

[Signature]
 Registrar


- Bearings are Astronomic, derived from the South Boundary of Lot 2433.
- OIP denotes an Iron Pin, found.
 - IP denotes an Iron Pin, set on this Survey.
 - OPP denotes a Standard Pipe Post, found.
 - OWP denotes Wood Post, found.

I, F.P. Burden, of the City of Prince George, A British Columbia Land Surveyor,
 make oath and say that I was present at and did personally superintend the
 survey represented by this plan, and that the survey and plan are correct.
 The said survey was completed on the 30th of April, 1959.

Sworn before me at Prince George,
 this 1st day of May 1959

[Signature]
 Commissioner for Taking Affidavits within the
 Province of British Columbia.

[Signature]
 F.P. Burden

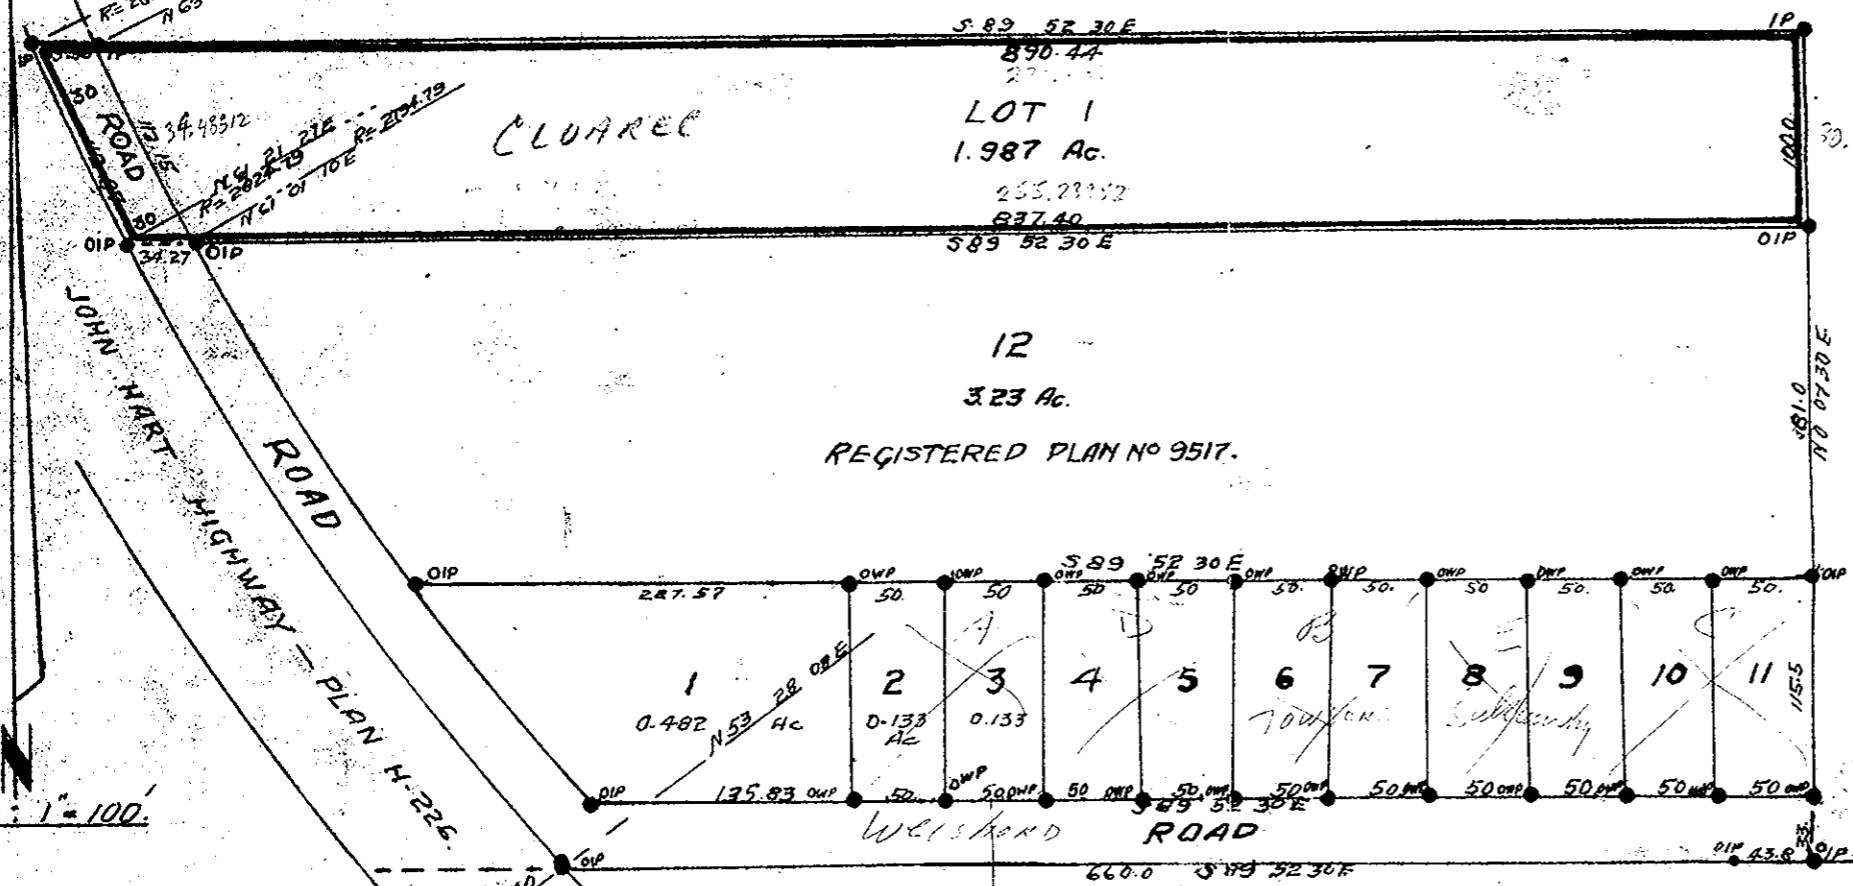


SCALE: 1" = 100'

[Signature]
 Signature of Registered Owner

[Signature]
 Witness to Signature of Registered Owner

Approved under the "Land Registry Act"
 this 27th day of September 1960

[Signature]
 Approving Officer, Dept. of Highways.

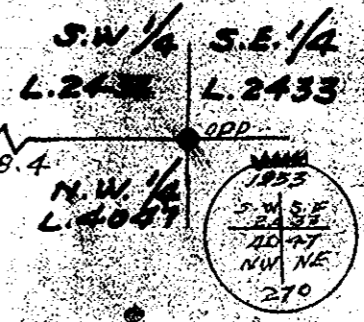

1980/1316095