


*[Signature]*  
 Registrar

PLAN OF SUBDIVISION OF  
 PART OF THE N.W. 1/4 OF  
 DISTRICT LOT 4047  
 CARIBOO DISTRICT - BRITISH COLUMBIA  
 SCALE: 1" = 100'

NOTE: Bearings are astronomic, derived from the John Hart Highway, Plan H-226

- LEGEND:
- ⊙ O.P. Con. denotes an old concrete monument found.
  - O.P.P. denotes an old pipe post found.
  - O.I.P. denotes an old iron pin found.
  - I.P. denotes an iron pin placed on this survey.

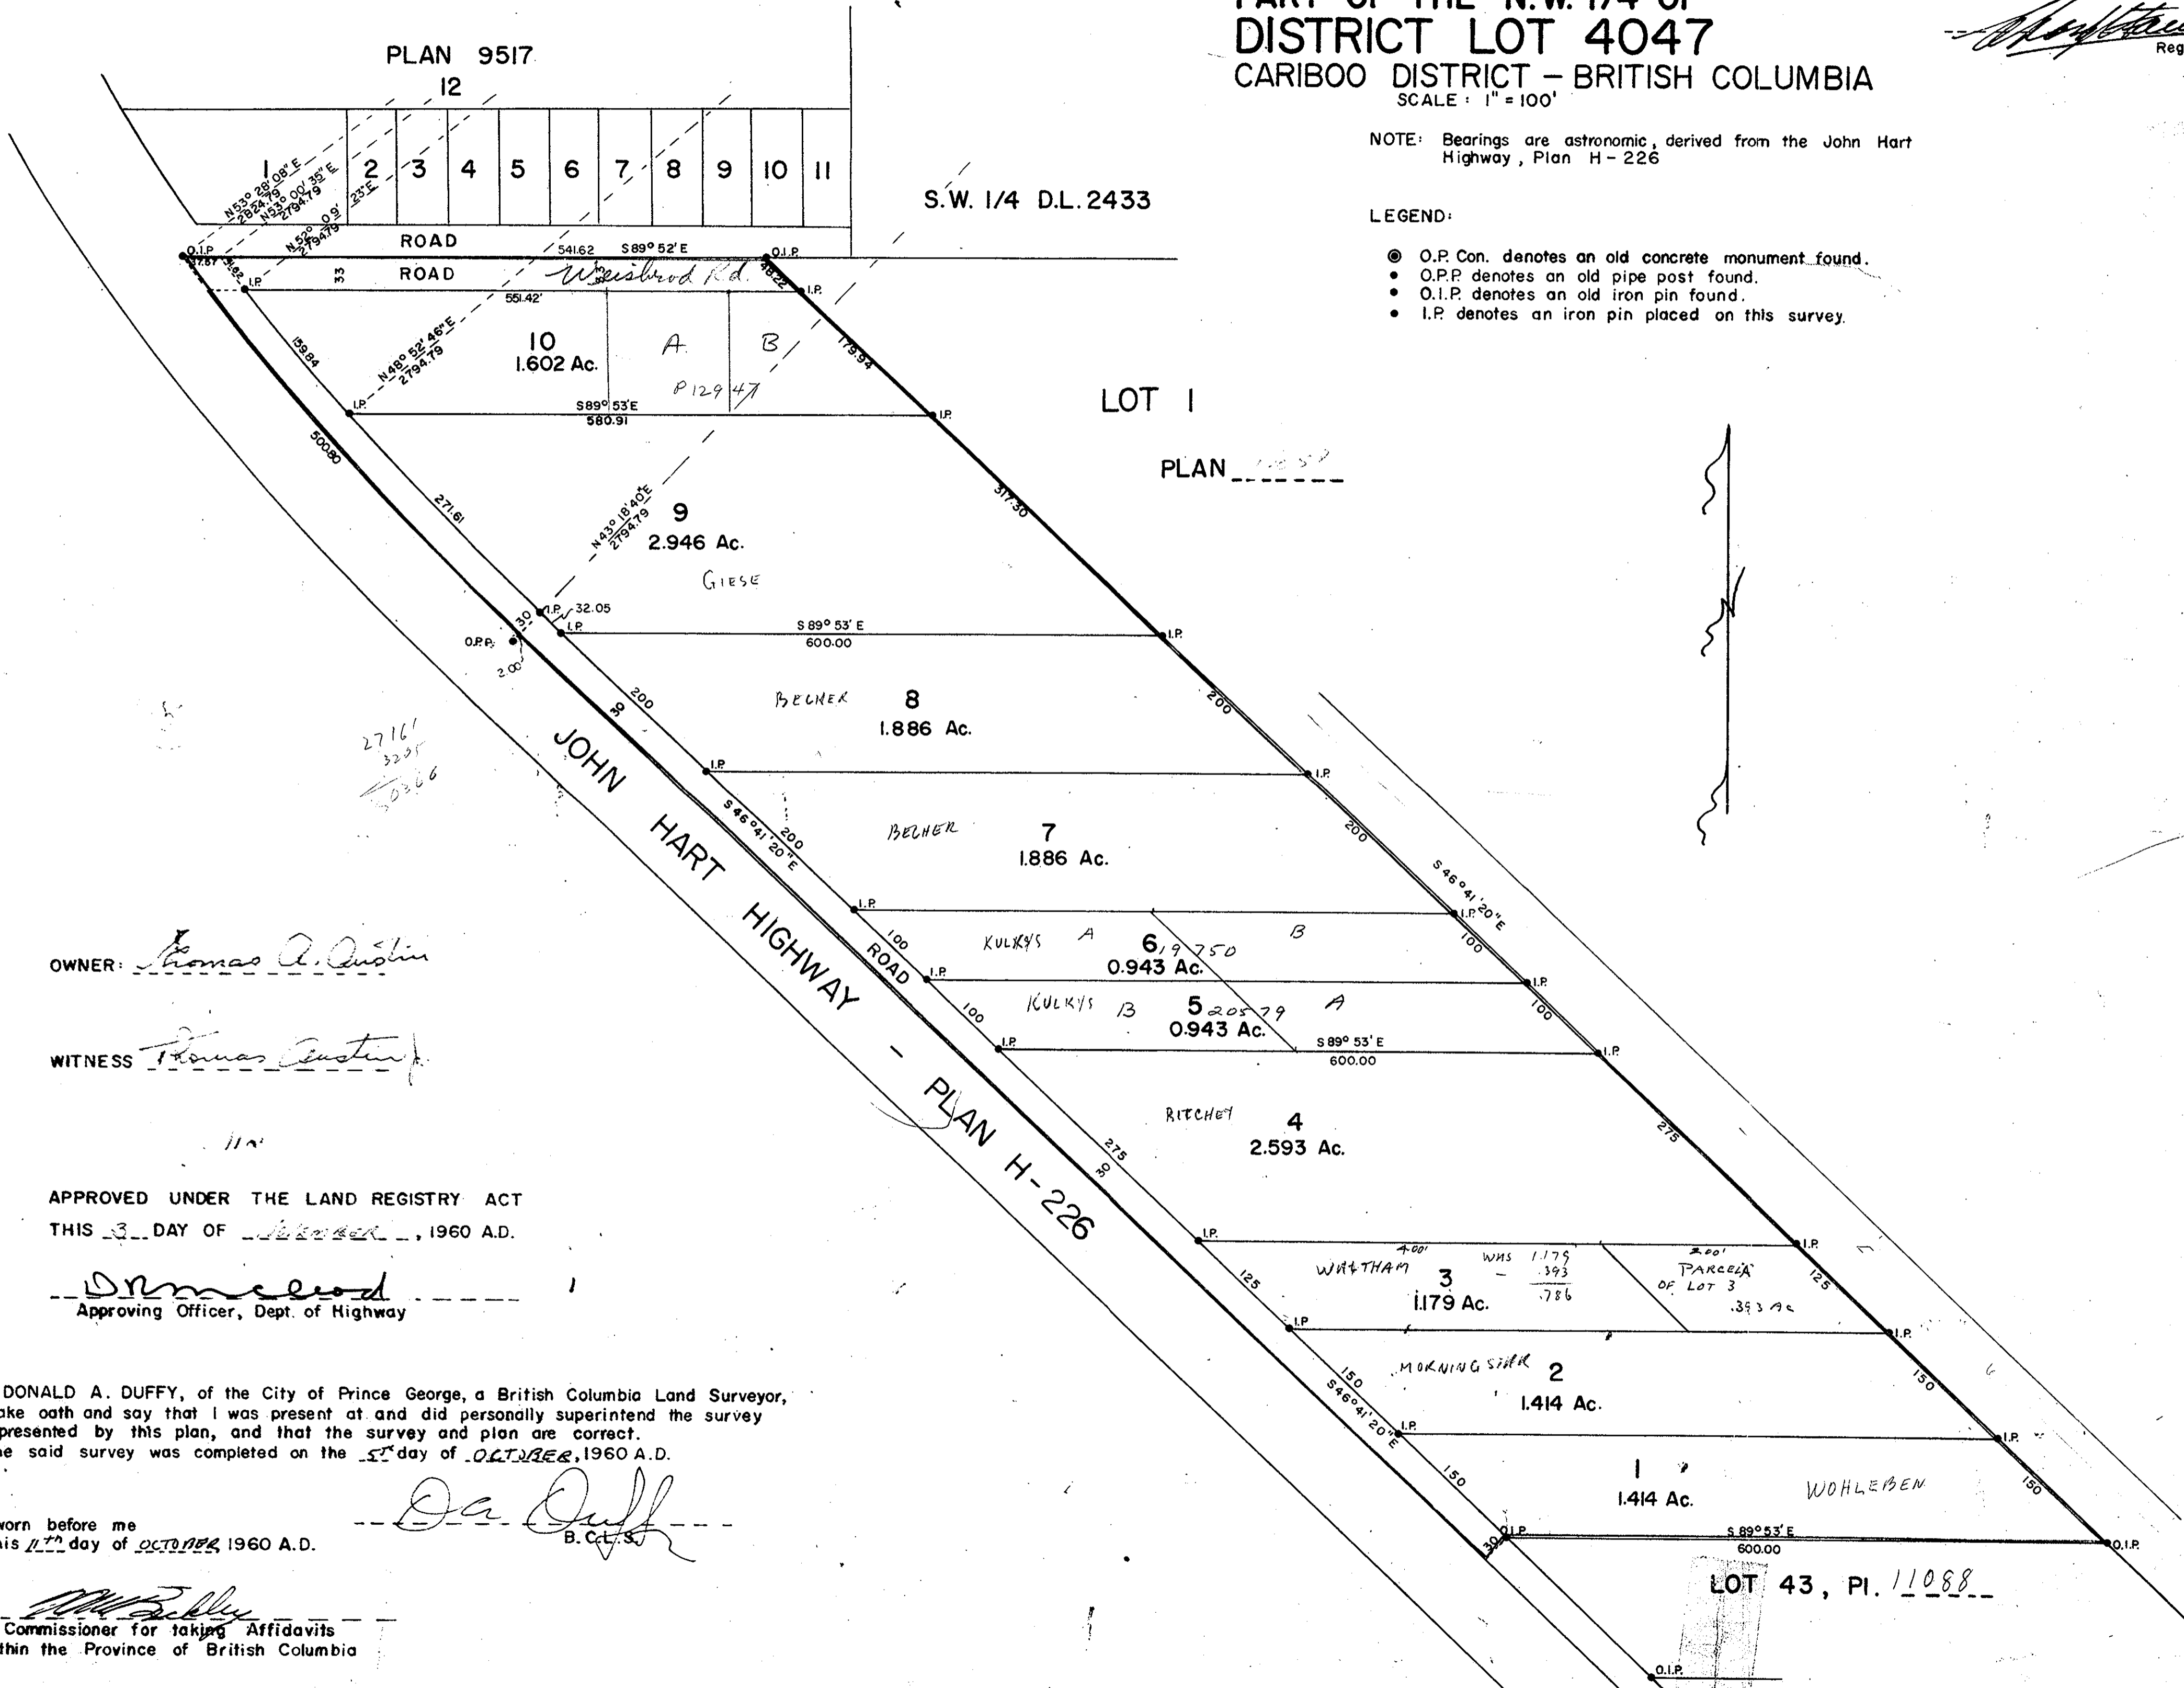

OWNER: Thomas A. Austin

WITNESS: Thomas Austin

APPROVED UNDER THE LAND REGISTRY ACT  
 THIS 3 DAY OF NOVEMBER, 1960 A.D.

[Signature]  
 Approving Officer, Dept. of Highway

I, DONALD A. DUFFY, of the City of Prince George, a British Columbia Land Surveyor, make oath and say that I was present at and did personally superintend the survey represented by this plan, and that the survey and plan are correct. The said survey was completed on the 5 day of OCTOBER, 1960 A.D.

Sworn before me  
 This 11 day of OCTOBER, 1960 A.D.  
[Signature]  
 B. C. L. S.

[Signature]  
 A Commissioner for taking Affidavits  
 within the Province of British Columbia

1980/1361761