


PLAN OF SUBDIVISION
OF PART OF DL. 1433 AND
LOT 10 - DL. 1433 - Plan No. 9547
CARIBOO DISTRICT
Scale 100ft. = 1 in.

PLAN No. 11157
Deposited in the Land Registry Office
at Kamloops B.C. this 4th of
January 1961

[Signature]
Registrar

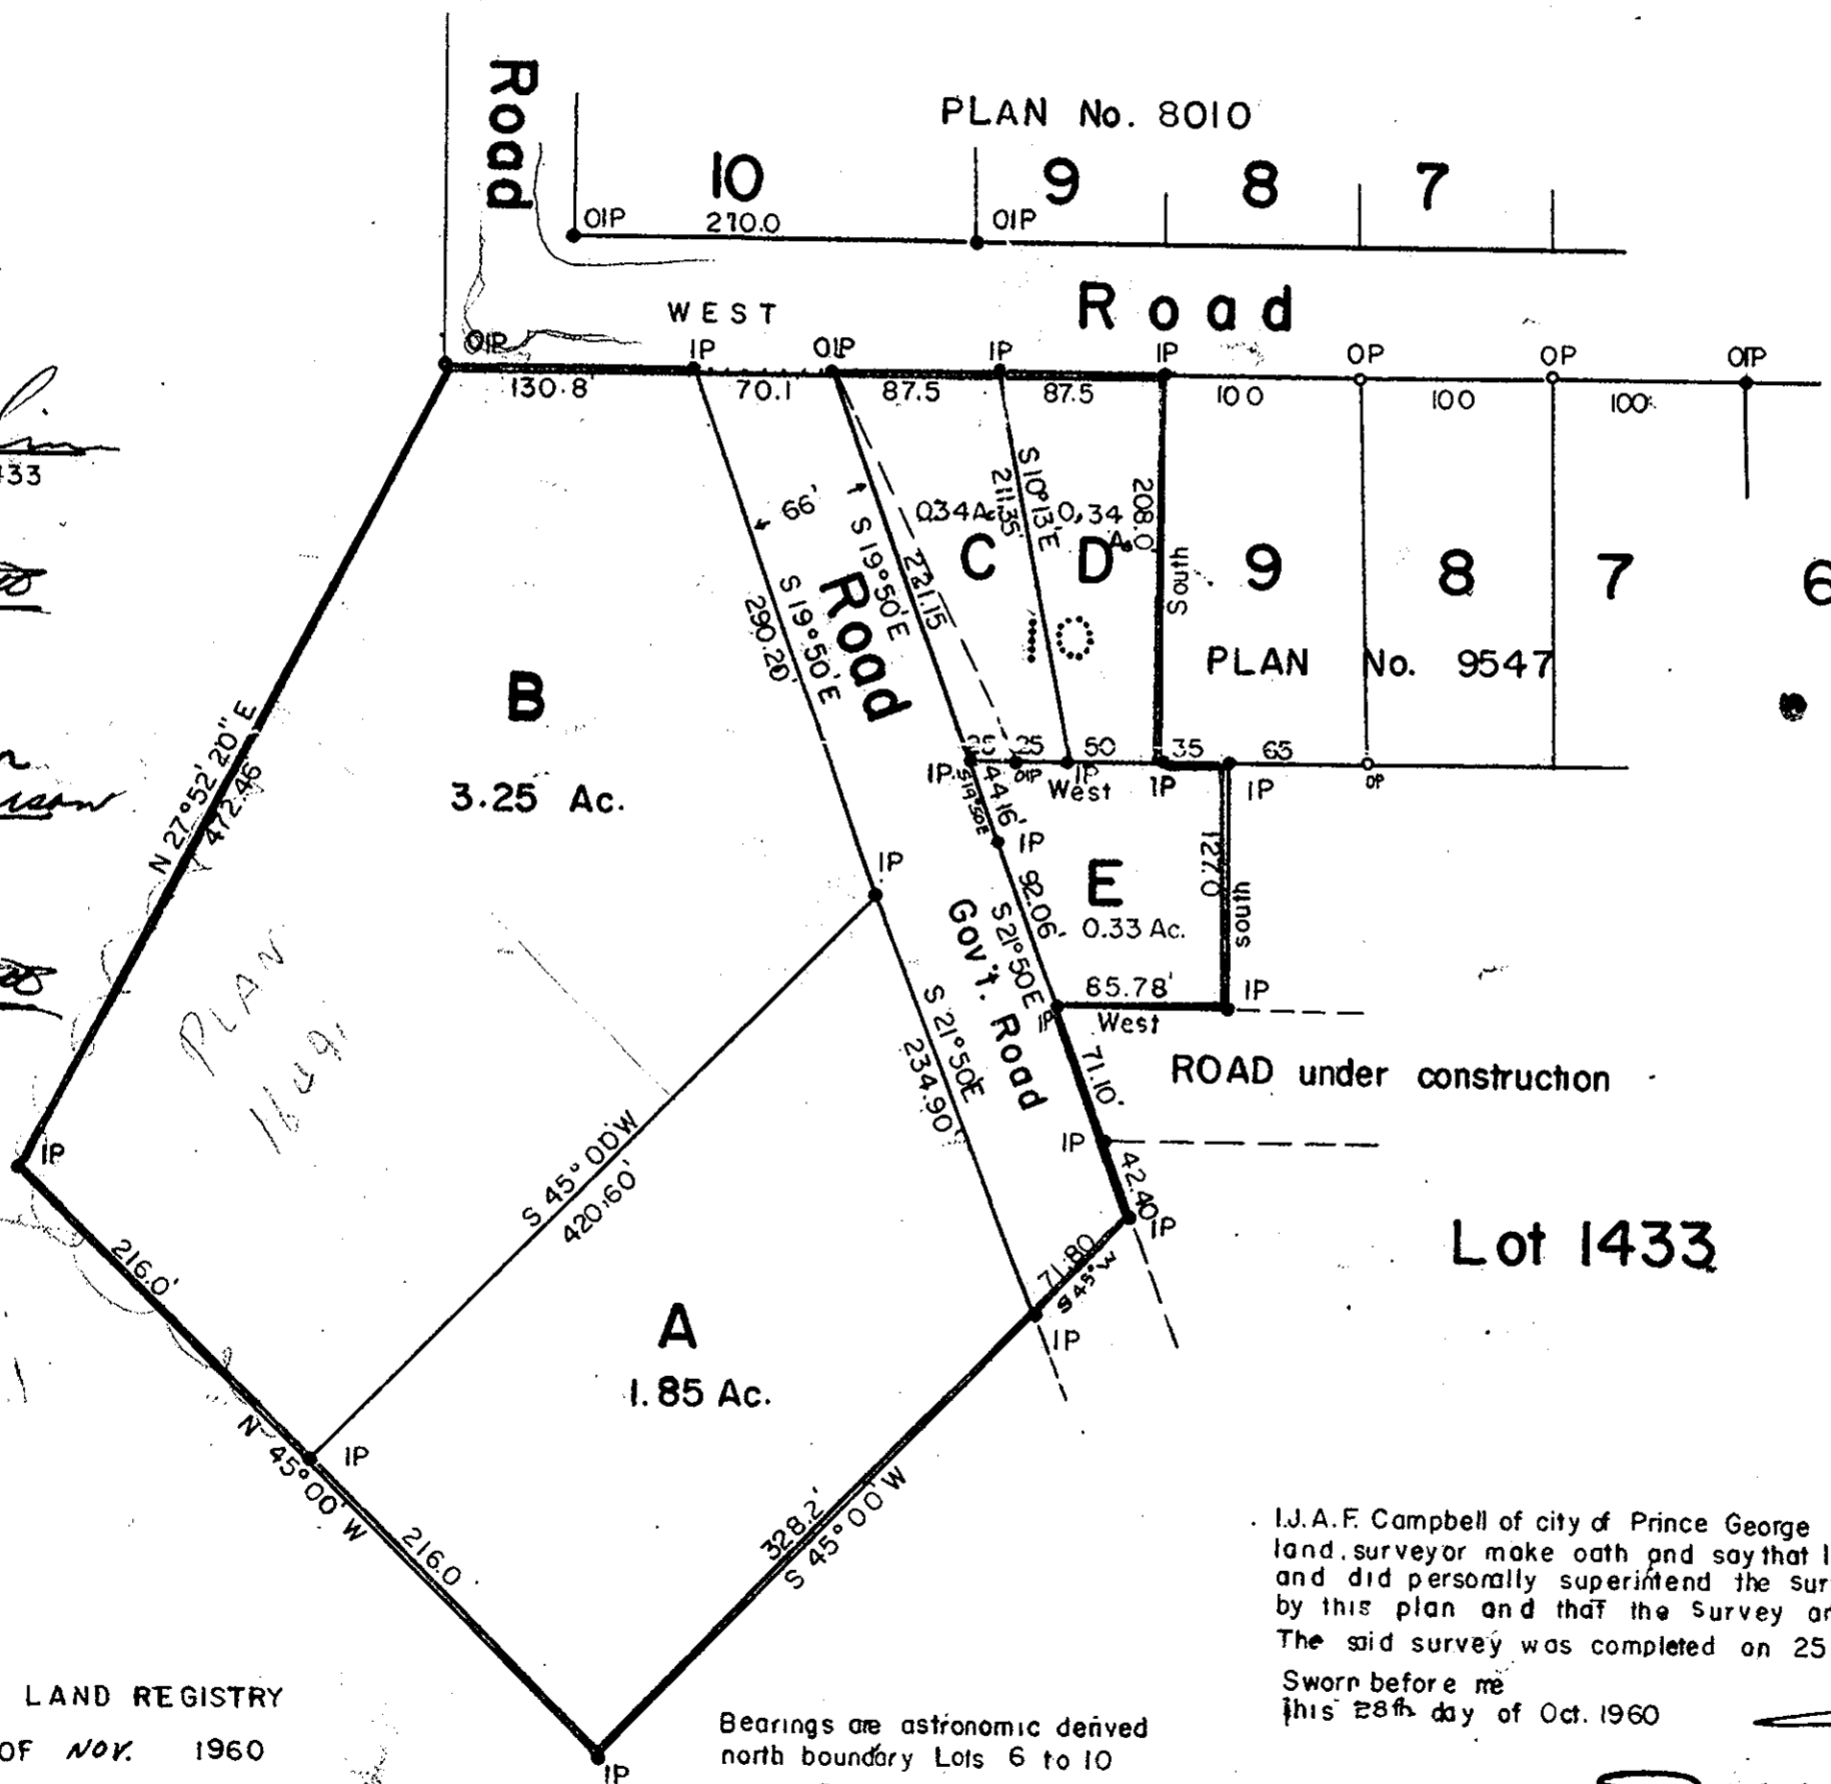

[Signature]
Owner as to DL 1433

[Signature]
Witness

Thomas J. Anderson
Irene J. Anderson
Owner as to Lot 10
Plan 9547

[Signature]
Witness

Lot 1433

Lot 1433

APPROVED UNDER THE LAND REGISTRY
ACT THIS 22 DAY OF NOV. 1960

[Signature]
Approving Officer - Dept. of Highways

Bearings are astronomic derived
north boundary Lots 6 to 10
Plan 9547

Old iron stakes shewn • OIP
Iron stakes set shewn • IP

I.J.A.F. Campbell of city of Prince George a British Columbia
land surveyor make oath and say that I was present at
and did personally superintend the survey represented
by this plan and that the Survey and plan are correct.
The said survey was completed on 25th day of Oct. 1960

Sworn before me
this 28th day of Oct. 1960

[Signature]

[Signature]
A Commissioner for taking affidavits
within Prov. of B.C.