

PLAN OF SUBDIVISION OF PART OF
THE REMAINDER OF THE NORTH WEST
QUARTER OF DISTRICT LOT 7355
CARIBOO DISTRICT.


SCALE 1 IN = 100 FT

Bearings are astronomic and are
derived from Plan 9689

Iron posts found shown • OIP
Iron posts set shown • IP

PLAN No 11201
Deposited in the Land Registry
Office at Kamloops on the 19th
day of JAN. 1960

Chapman
Registrar

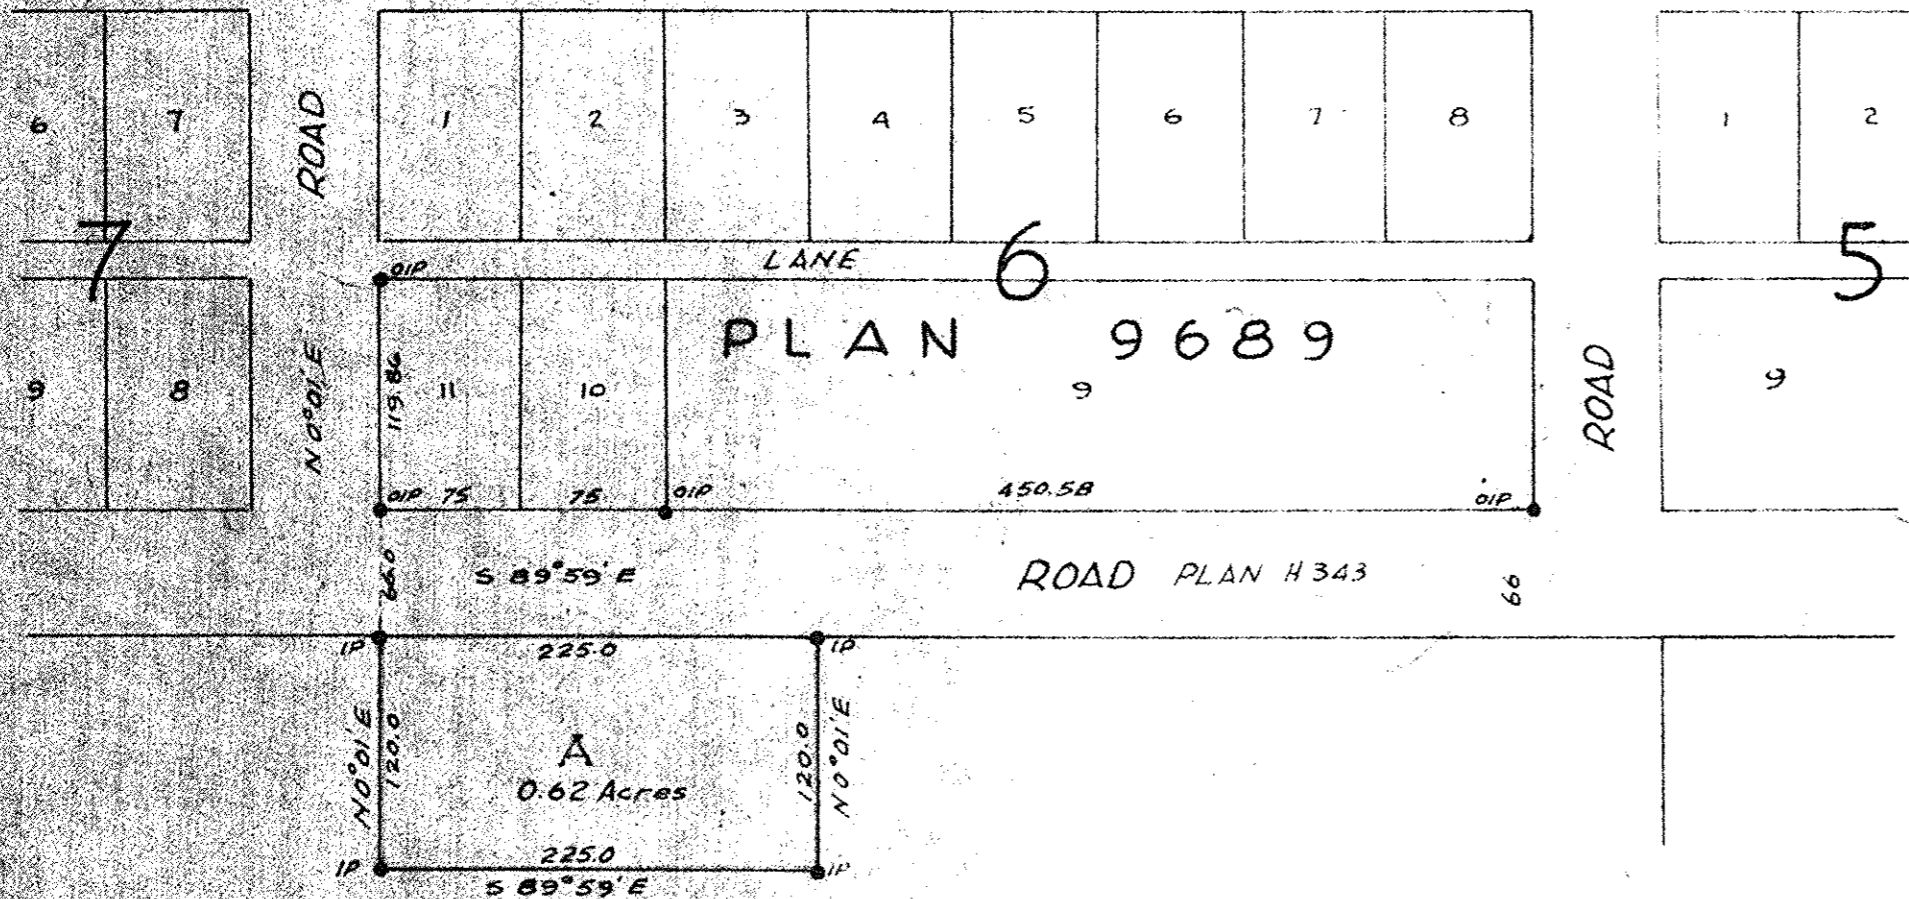

N.W. 1/4 D.L. 7355

Approved under the Land Registry
Act on the 27th day of SEPT. 1960

REAPPROVED:

R.S. Hamer
APPROVING OFFICER, DEPT. OF HWYS. Approving Officer for the Department
of Highways
JANUARY 11th, 1961.

I, D.G. Whyte of the City of Kamloops a
British Columbia Land Surveyor, make
oath and say that I was present and
did personally superintend the survey
represented by this plan and that the
survey and plan are correct. The said
survey was completed on the 17th day
of May 1960

D.G. Whyte
B.C.L.S.

Sworn before me at the City of
Kamloops this 18th day of May 1960

M. V. ...
A Commissioner for taking affidavits
within British Columbia.

Peter Kalvin ...
Owner
...
Witness

McWILLIAM, WHYTE, SERLE & GOBLE
B. C. LAND SURVEYORS - KAMLOOPS
Job 60-55, F.B. 103/52, File 119-20