

NOTED (G.U)


11273
PLAN NO. 11273
Deposited in the Land Registry Office at Kamloops, B.C. this 16th day of Feb., 1960.

[Signature]
Registrar

PLAN OF SUBDIVISION OF PART OF
LOT 8, DISTRICT LOT 2424
PLAN 8935
CARIBOO DISTRICT - BRITISH COLUMBIA
SCALE: 1" = 200'

NOTE: Bearings are astronomic, derived from the South Boundary of Lot 8, Plan 8935.

LEGEND: ● O.I.P. denotes an old iron pin found.
● I.P. denotes an iron pin placed on this survey.

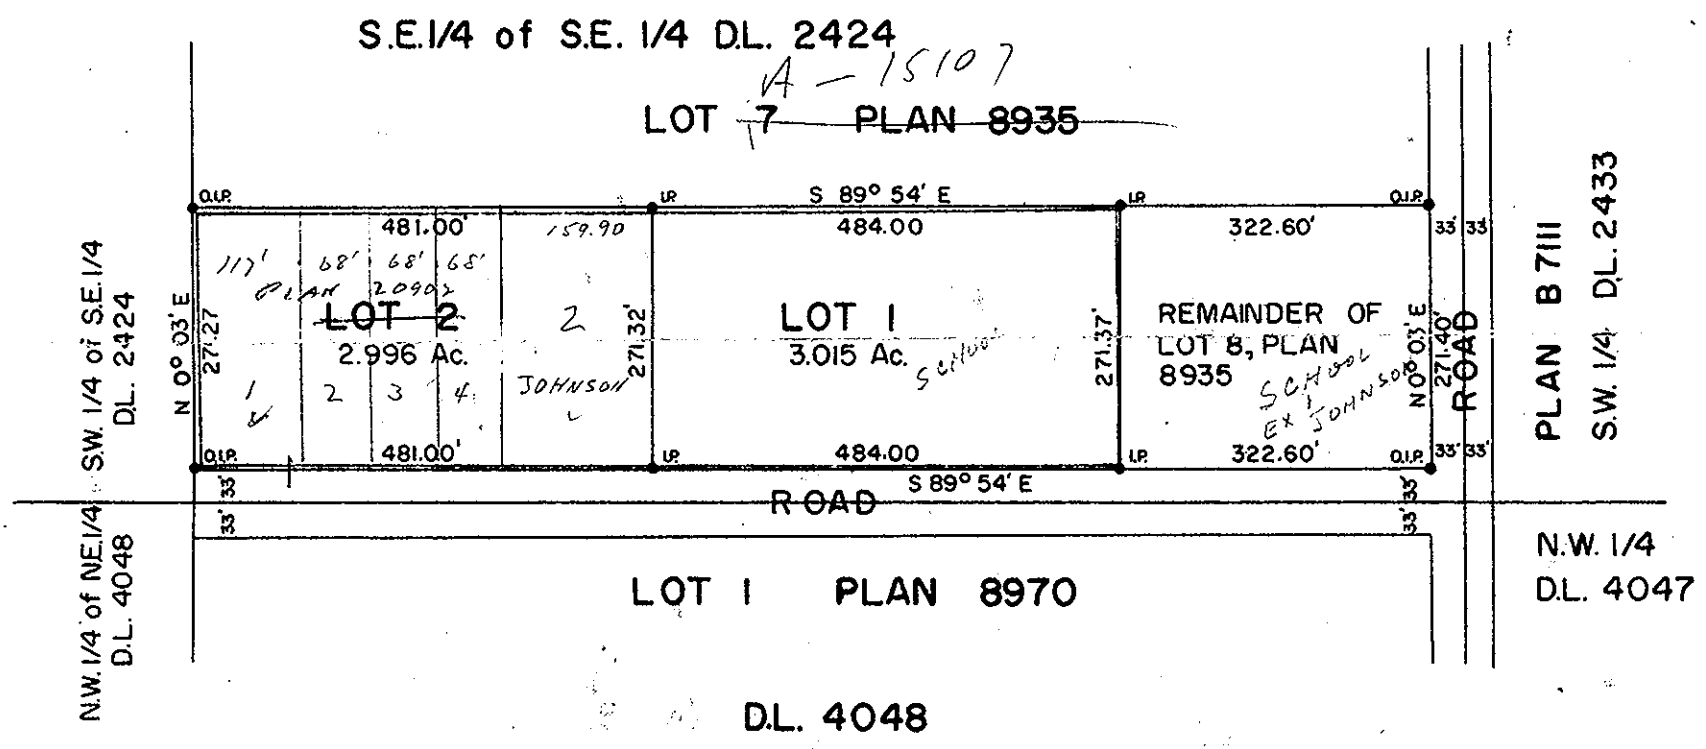

Reapproved under the Land Registry Act this 2nd day of FEB., 1961.

[Signature]
Approving Officer, Dept of Highways

Approved under the Land Registry Act this ___ day of ___, 1960.

Approving Officer, Dept. of Highways

[Signature]
Owner THE DIRECTOR, THE VETERANS LAND ACT.

[Signature]
Witness

I, DONALD A. DUFFY, of the City of Prince George, a British Columbia Land Surveyor, make oath and say that I was present at and did personally superintend the survey represented by this plan and that the survey and plan are correct. The said survey was completed on the 26th day of August, 1960.

Sworn before me this 29th day of August, 1960. *[Signature]*
B.C.L.S.

[Signature]
A Commissioner for the Registrar of Highways within the Province of British Columbia