

PLAN OF SUBDIVISION OF


LOT A, BLOCK 255,  
 PLAN 1268  
 DISTRICT LOT 343  
 CARIBOO DISTRICT - BRITISH COLUMBIA  
 SCALE 1" = 100'

PLAN NO. 11500  
 Deposited in the Land Registry  
 Office at Kamloops, B.C.  
 this 1<sup>st</sup> day of June, 1961.

*Chapman*  
 Registrar

NOTE Bearings are astronomic, derived from  
 the North Boundary of Seventeenth  
 Avenue as shown on Plan M330.

LEGEND ● OIP denotes an old iron pin found.  
 ● IP denotes an iron pin placed on this survey.  
 ● OP CON denotes an old pipe post set in concrete found.

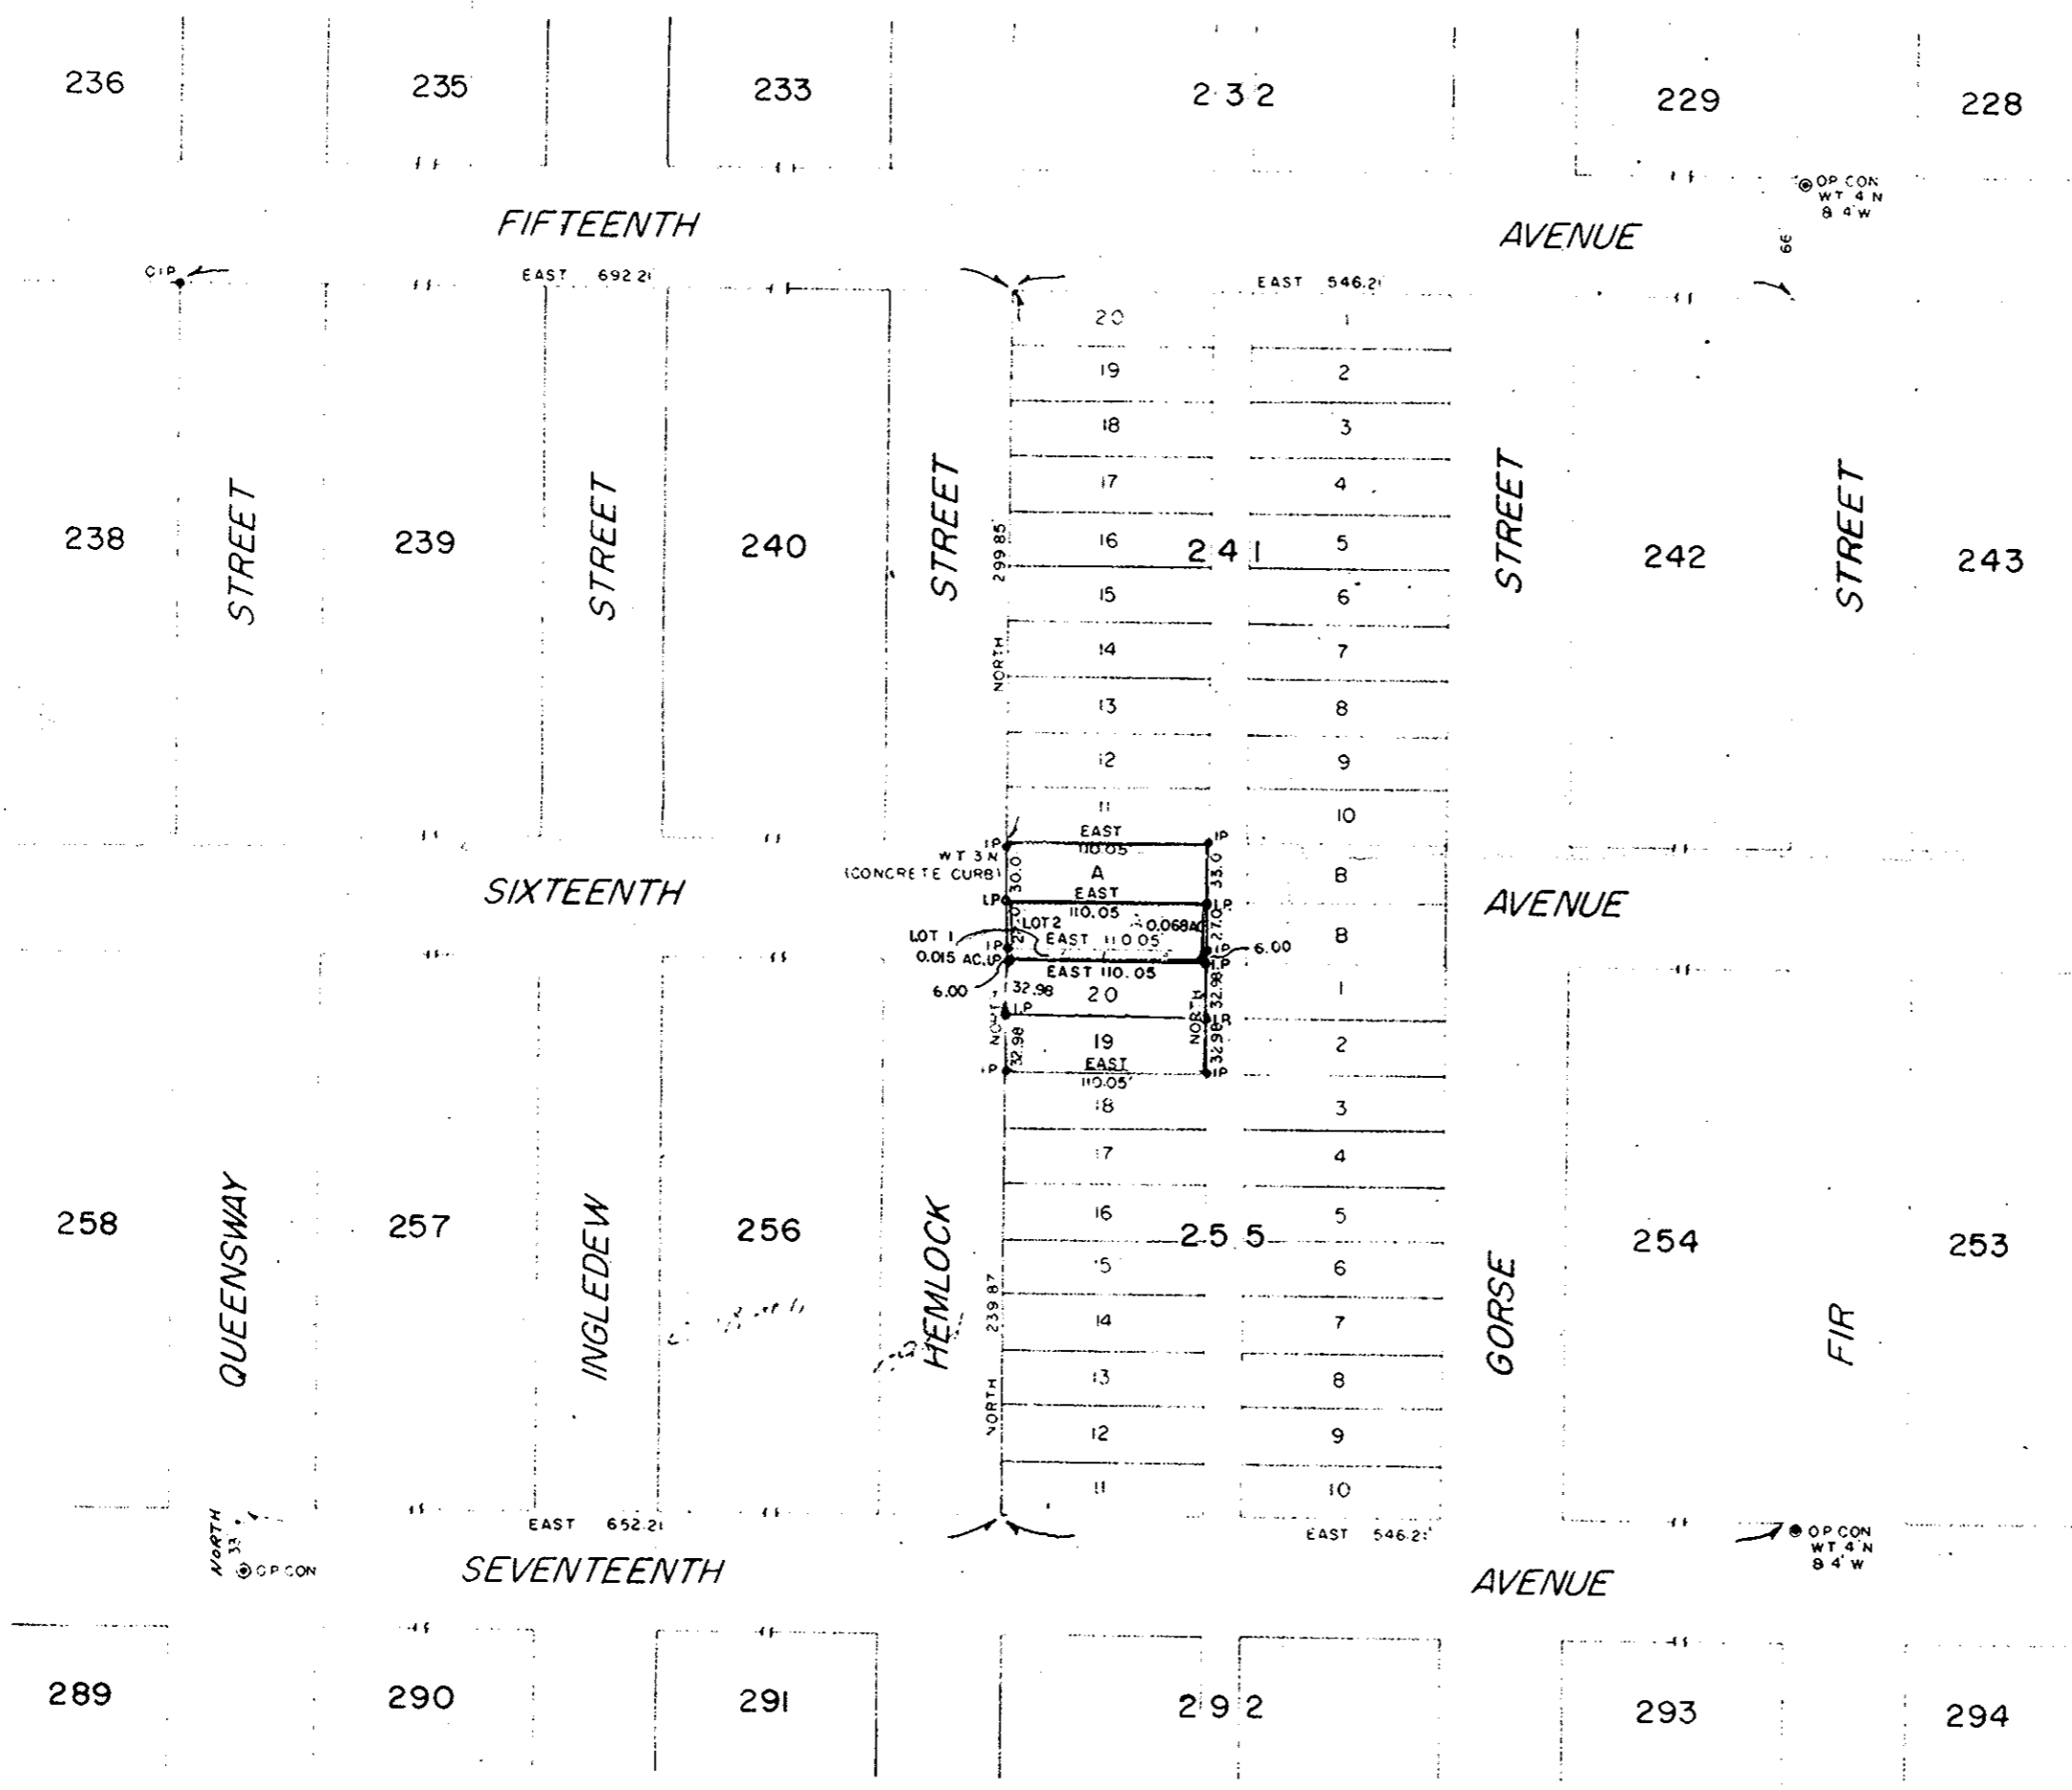

I, DONALD A. DUFFY, of the City of Prince George,  
 a British Columbia Land Surveyor, make oath and say  
 that I was present at and did personally superintend  
 the survey represented by this plan and that the  
 survey and plan are correct. The said survey was  
 completed on the 28<sup>th</sup> day of OCTOBER, 1960.

Sworn before me  
 this 1<sup>st</sup> day of JUNE, 1960

*Da Duffy*  
 B.C.L.S.

*James*  
 A Commissioner for taking Affidavits  
 within the Province of British Columbia

Approved under the Land Registry  
 Act this 1<sup>st</sup> day of JUNE, 1960.

Approving Officer, City of Prince George

Reapproved under the Land Registry Act  
 This 1<sup>st</sup> day of JUNE, 1961.

*C. Jones*  
 Approving Officer, City of Prince George.

Owner

Witness