

PLAN NO. 11610


Deposited in the Land Registry Office in Kamloops, B.C. this 11th day of July, 1961.

Supy Registrar

PLAN OF SUBDIVISION OF PART OF
BLOCK A, PLAN B-6366
DISTRICT LOT 4039
CARIBOO DISTRICT - BRITISH COLUMBIA
SCALE: 1" = 100'

NOTE: Bearings are astronomic, derived from the South Boundary of Lot 11, Plan 11006.

LEGEND: • OIP denotes an old iron pin found.
• IP denotes an iron pin placed on this survey.

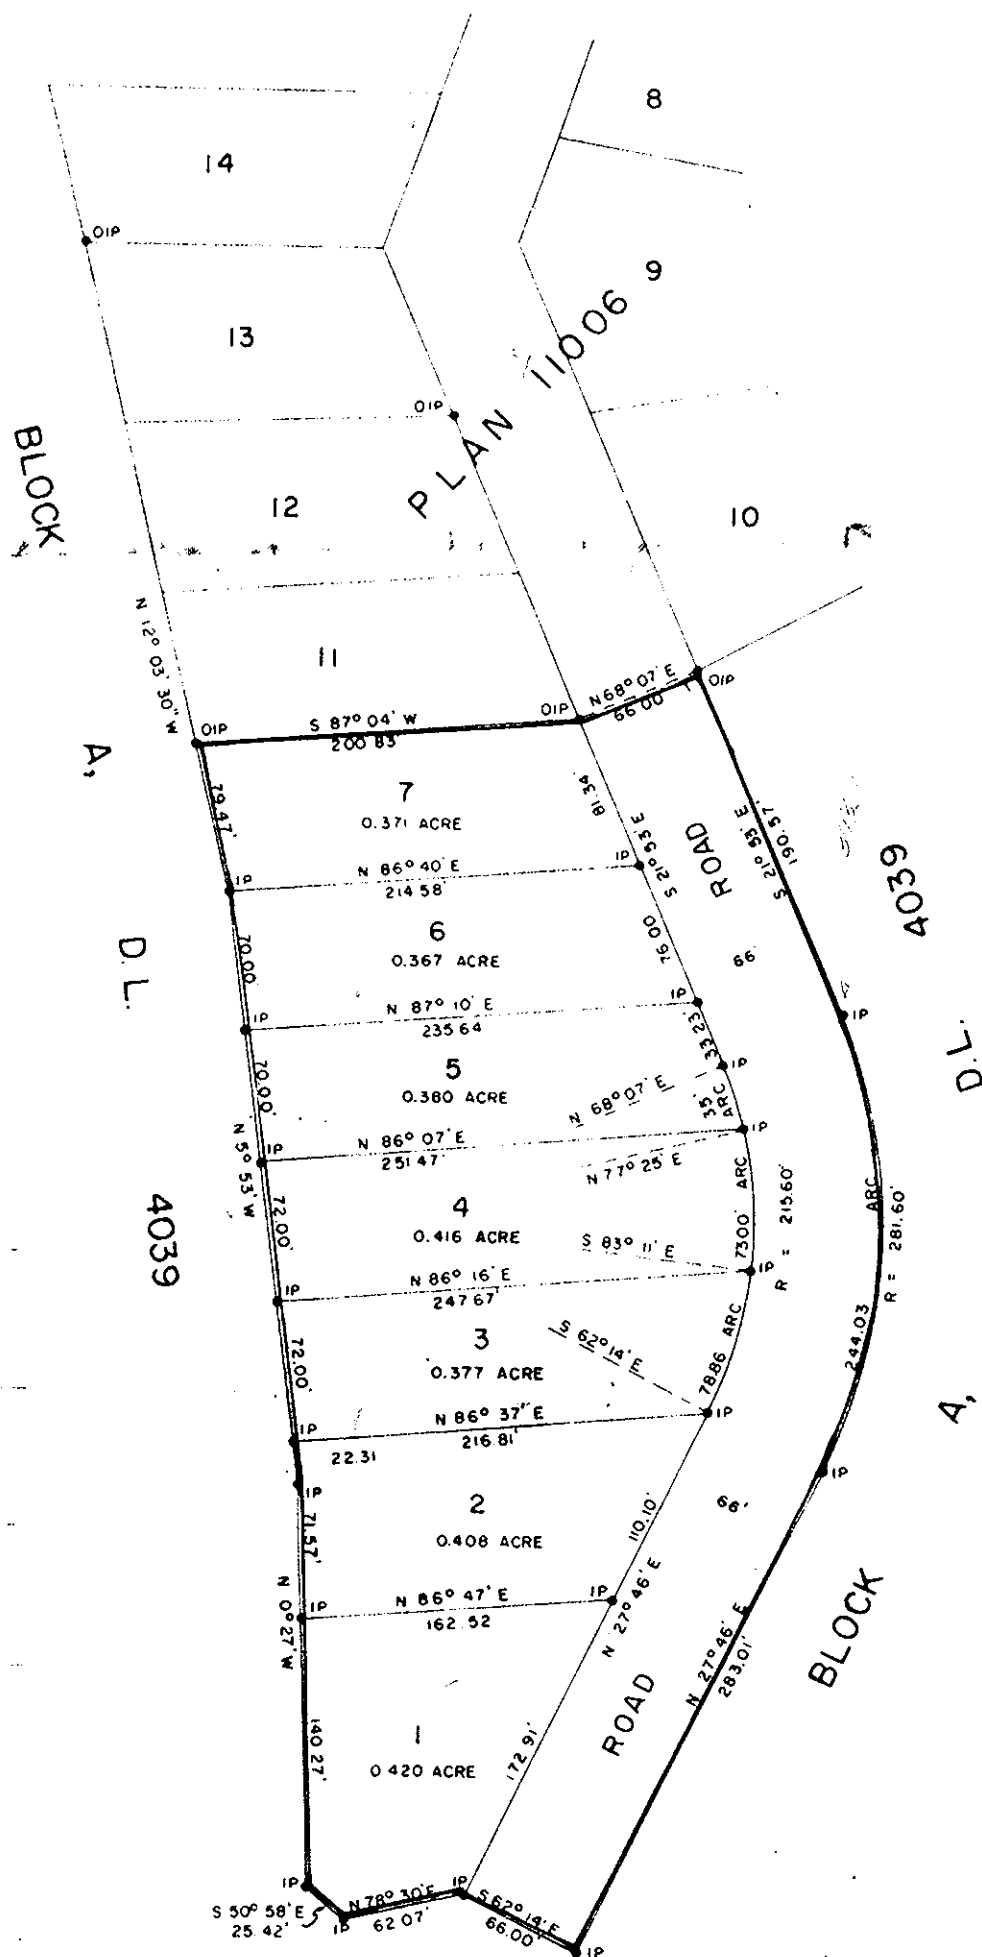

M. Minoth
Owner
W.S. Lunn
Witness
J.A. Randle
Owner
W.S. Lunn
Witness
Roy Randle
Owner
W.S. Lunn
Witness

BLOCK A, D.L. 4039

I, DONALD A. DUFFY, of the City of Prince George, a British Columbia Land Surveyor, make oath and that I was present at and did personally superintend the survey represented by this plan and that the survey and plan are correct. The said survey was completed on the 25th day of May, 1961.

Approved under the Land Registry Act this 26th day of JUNE, 1961.

W.S. Lunn
Approving Officer, Dept. of Highways.

Sworn before me this 31st day of May, 1961.

D.A. Duffy
B.C.L.S.

W.S. Lunn
A Commissioner for taking Affidavits within the Province of British Columbia.