

PLOTTED (FD)

PLAN 11631


Deposited in the Land Registry Office of Kamloops, B.C.,
this 25th day of July 1961.

Deputy Registrar
Registrar

Plan of Subdivision of Part
of the S.W. 1/4 of District Lot 1599
except Plan 11093
Cariboo District
Scale 1" = 200'

Boundaries are shown and are derived from
the South Bay of the D.L. 1599 shown
as 69713 in Plan 11093

Old standard pipe post found shown • OIP
Old iron post found shown • OIP
Iron post found shown • IP

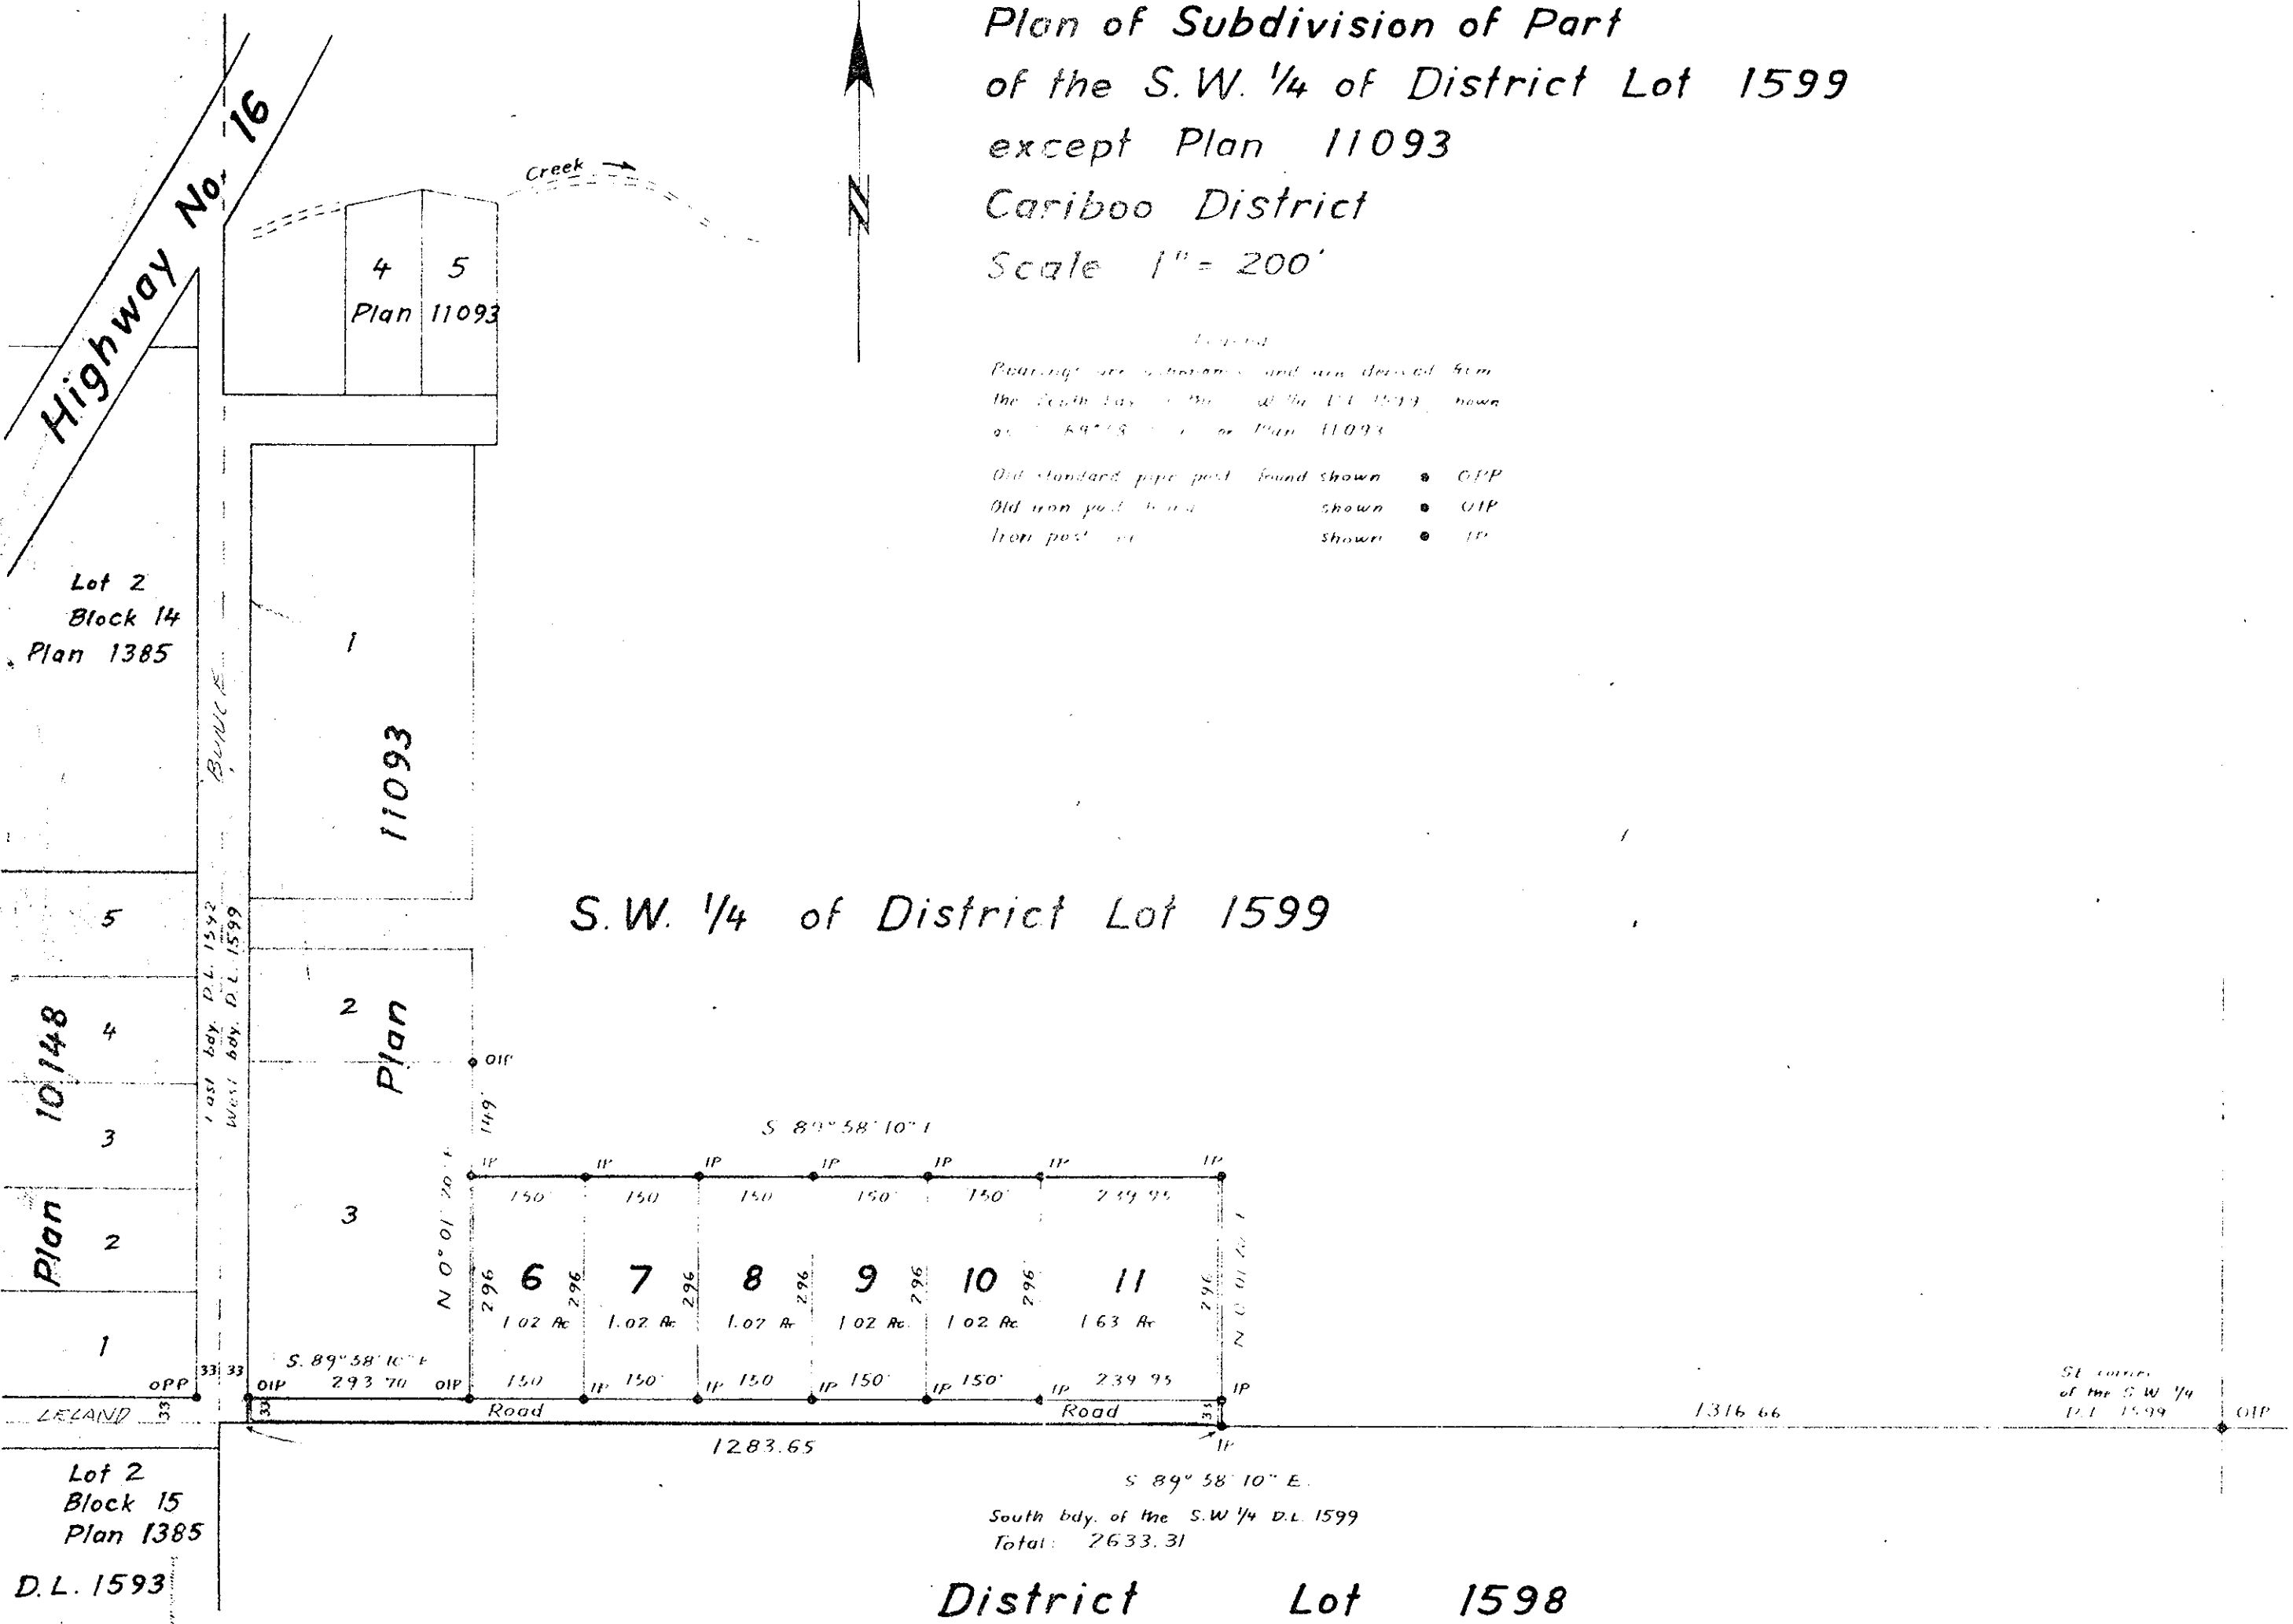

S.W. 1/4 of District Lot 1599

I, R.J. Goble, of the City of Prince George, British Columbia Land Surveyor,
make oath and say that I was present at and did personally superintend the
survey represented by this plan and that the survey and plan are correct.
The said survey was completed on the 29th day of May 1961.

Sworn before me this
20th day of July 1961.

B.C.L.S.

*Commissioner for taking affidavits
within British Columbia*

Approved under the Land Registry Act
this 26th day of JUNE 1961.

James Nolan
owner
James Nolan
owner

W. H. ...
Approving Officer
Dept. of Highways, Prince George, B.C.

W. H. ...
witness to both signatures

McWilliam, Whyte, Serle & Goble
British Columbia Land Surveyors

District Lot 1598