


PLAN OF SUBDIVISION
 OF LOT A, BLOCK 8 - LOT B, BLOCK 23
 DL. 937 - CARIBOO DIST.

PLAN No. 752
 Scale: 20ft=1in.

PLAN No. 11675

DEPOSITED IN THE LAND REGISTRY
 OFFICE AT KAMLOOPS B.C.
 THIS 21st DAY OF August 1961

[Signature]
 REGISTRAR

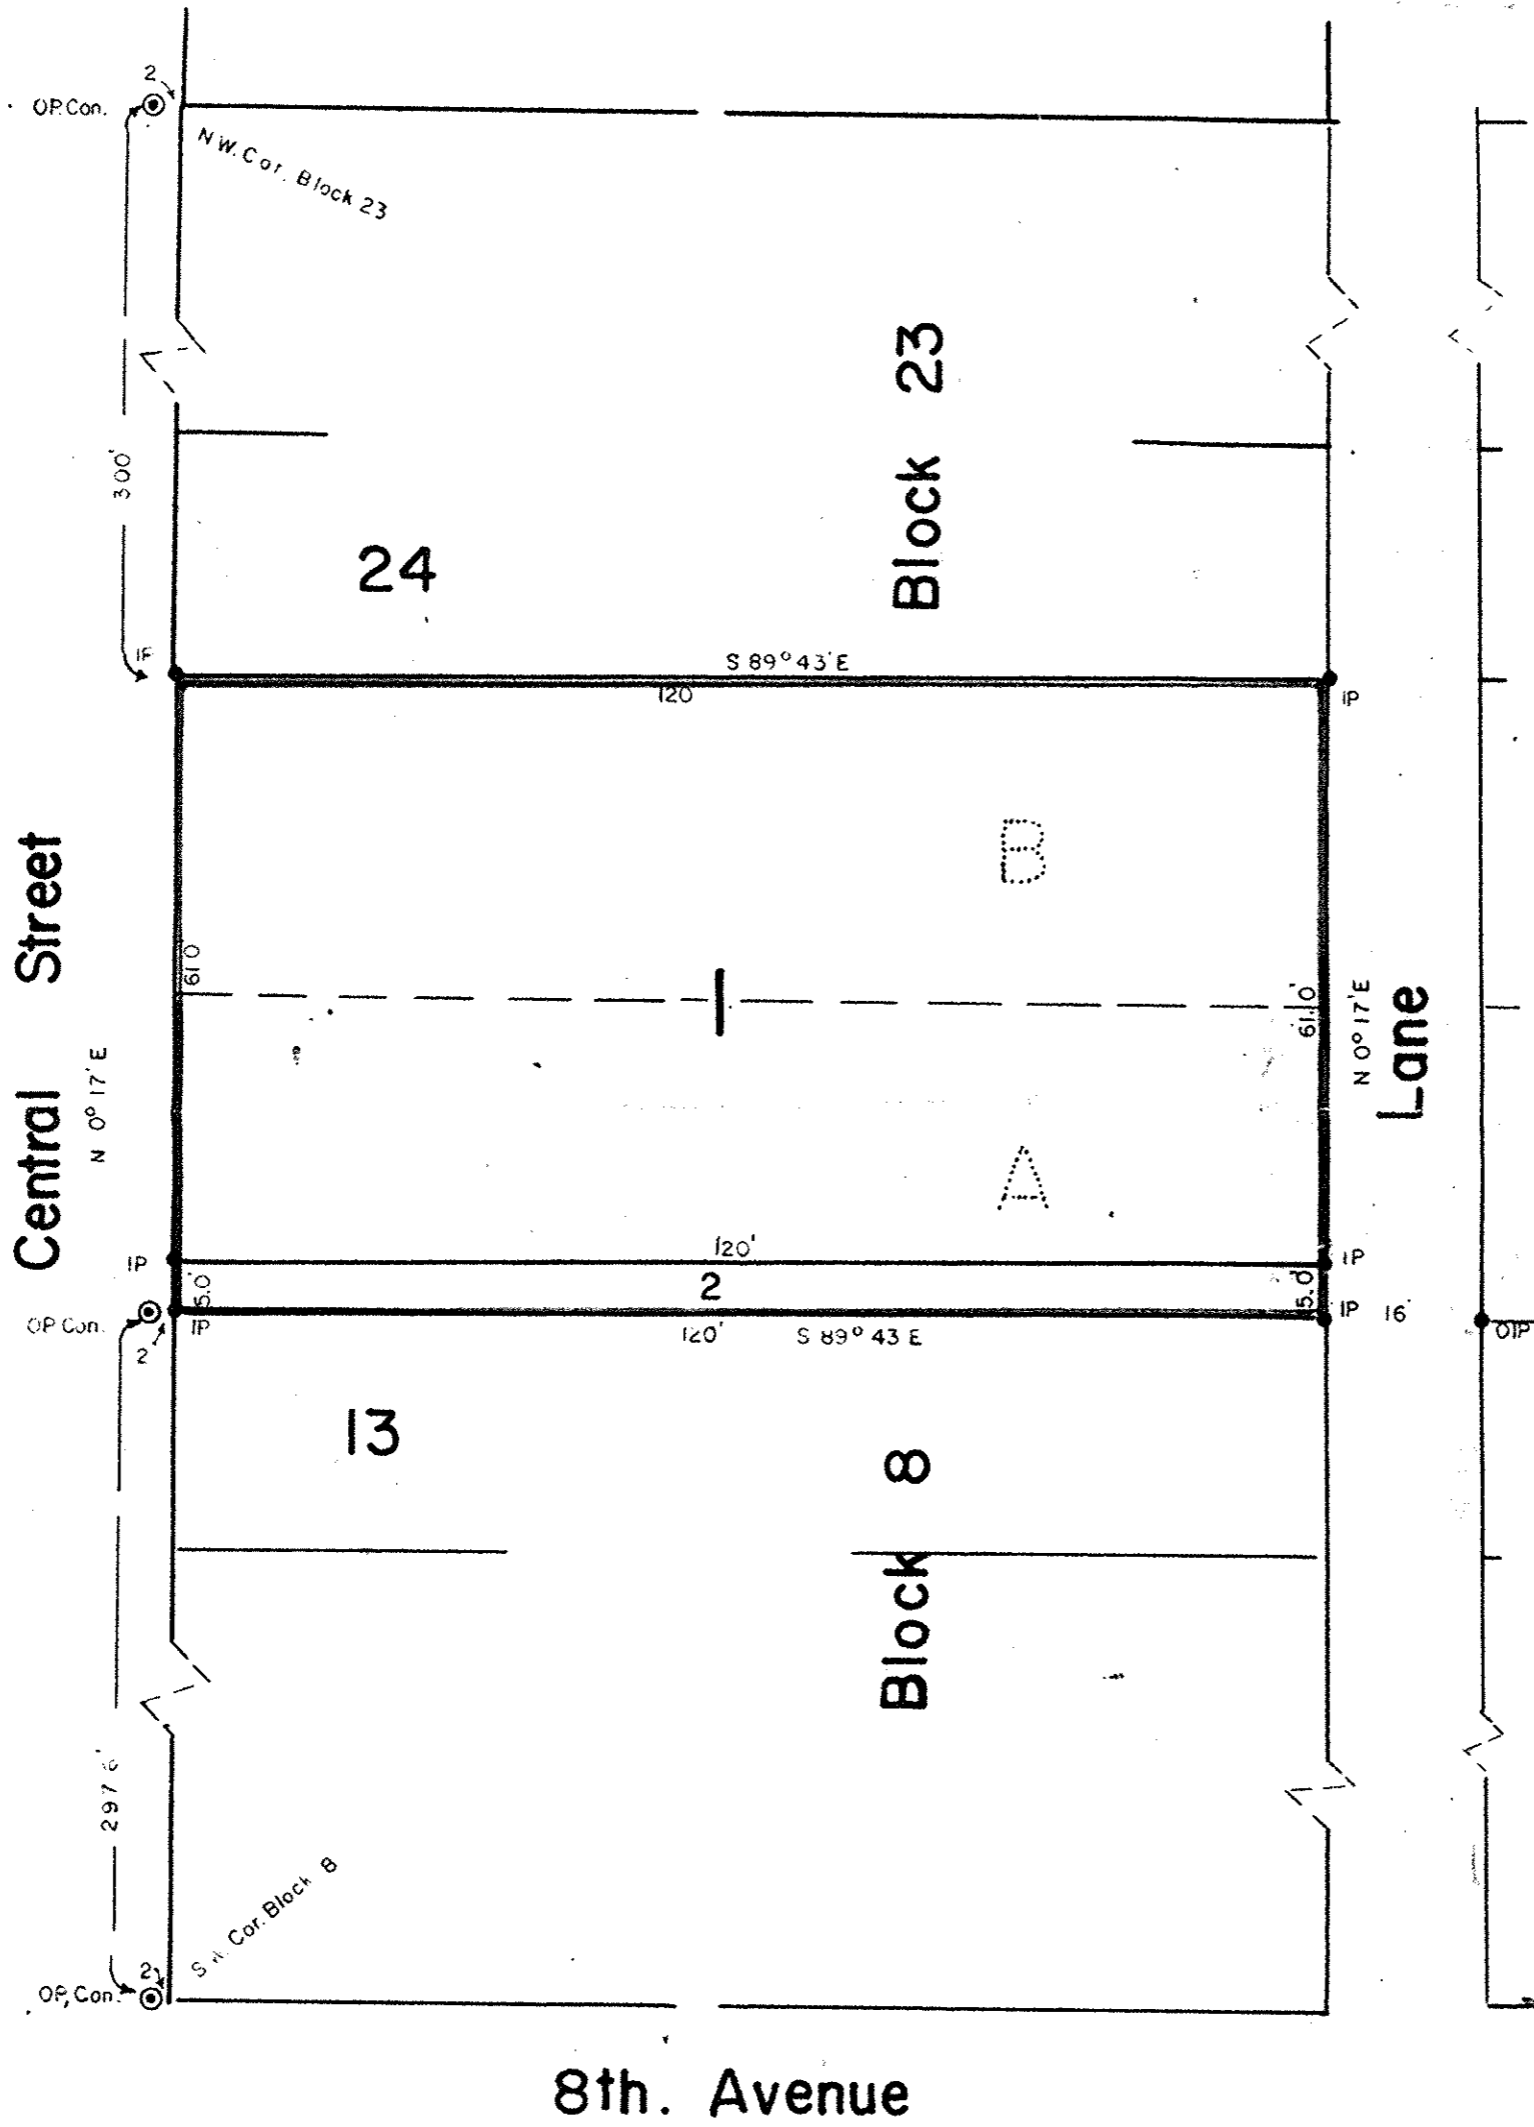

CENTRAL CONTRACTORS LTD.
[Signature] PRESIDENT
[Signature] SECRETARY

[Signature]
 OWNER
[Signature]
 WITNESS
[Signature]
 OWNER
[Signature]
 WITNESS



APPROVED UNDER THE LAND REGISTRY
 ACT THIS 26 DAY OF JUNE 1961

[Signature]
 Approving Officer - City of Prince George

Bearings are astronomic derived from
 monuments on East boundary of
 Central St. Plan No. M 535

Old concrete monuments shown ● OP CON.
 Iron stakes set shown ● IP

I, J. A. F. Campbell of city of Prince George a British Columbia land surveyor
 make oath and say that I was present at and did personally
 superintend the survey represented by this plan and that the
 plan and survey are correct. The said survey was completed on
 16th day of June 1961.

[Signature]
 Sworn before me
 this 21st day of June 1961

[Signature]
 A Commissioner for taking affidavits
 in Prov. of B.C.