


PLAN NO. 11714

Deposited in the Land Registry Office of Kamloops, B.C. this 18th day of Sept., 1961.

[Signature]
Registrar

PLAN OF SUBDIVISION OF
LOT 53 - PLAN 9543
DISTRICT LOT 4047
CARIBOO DISTRICT - BRITISH COLUMBIA
SCALE: 1" = 100'

NOTE: Bearings are astronomic, derived from the West Boundary of Lot 53, Plan 9543.
LEGEND: ● OIP denotes an old iron pin found.
● IP denotes an iron pin placed on this survey.

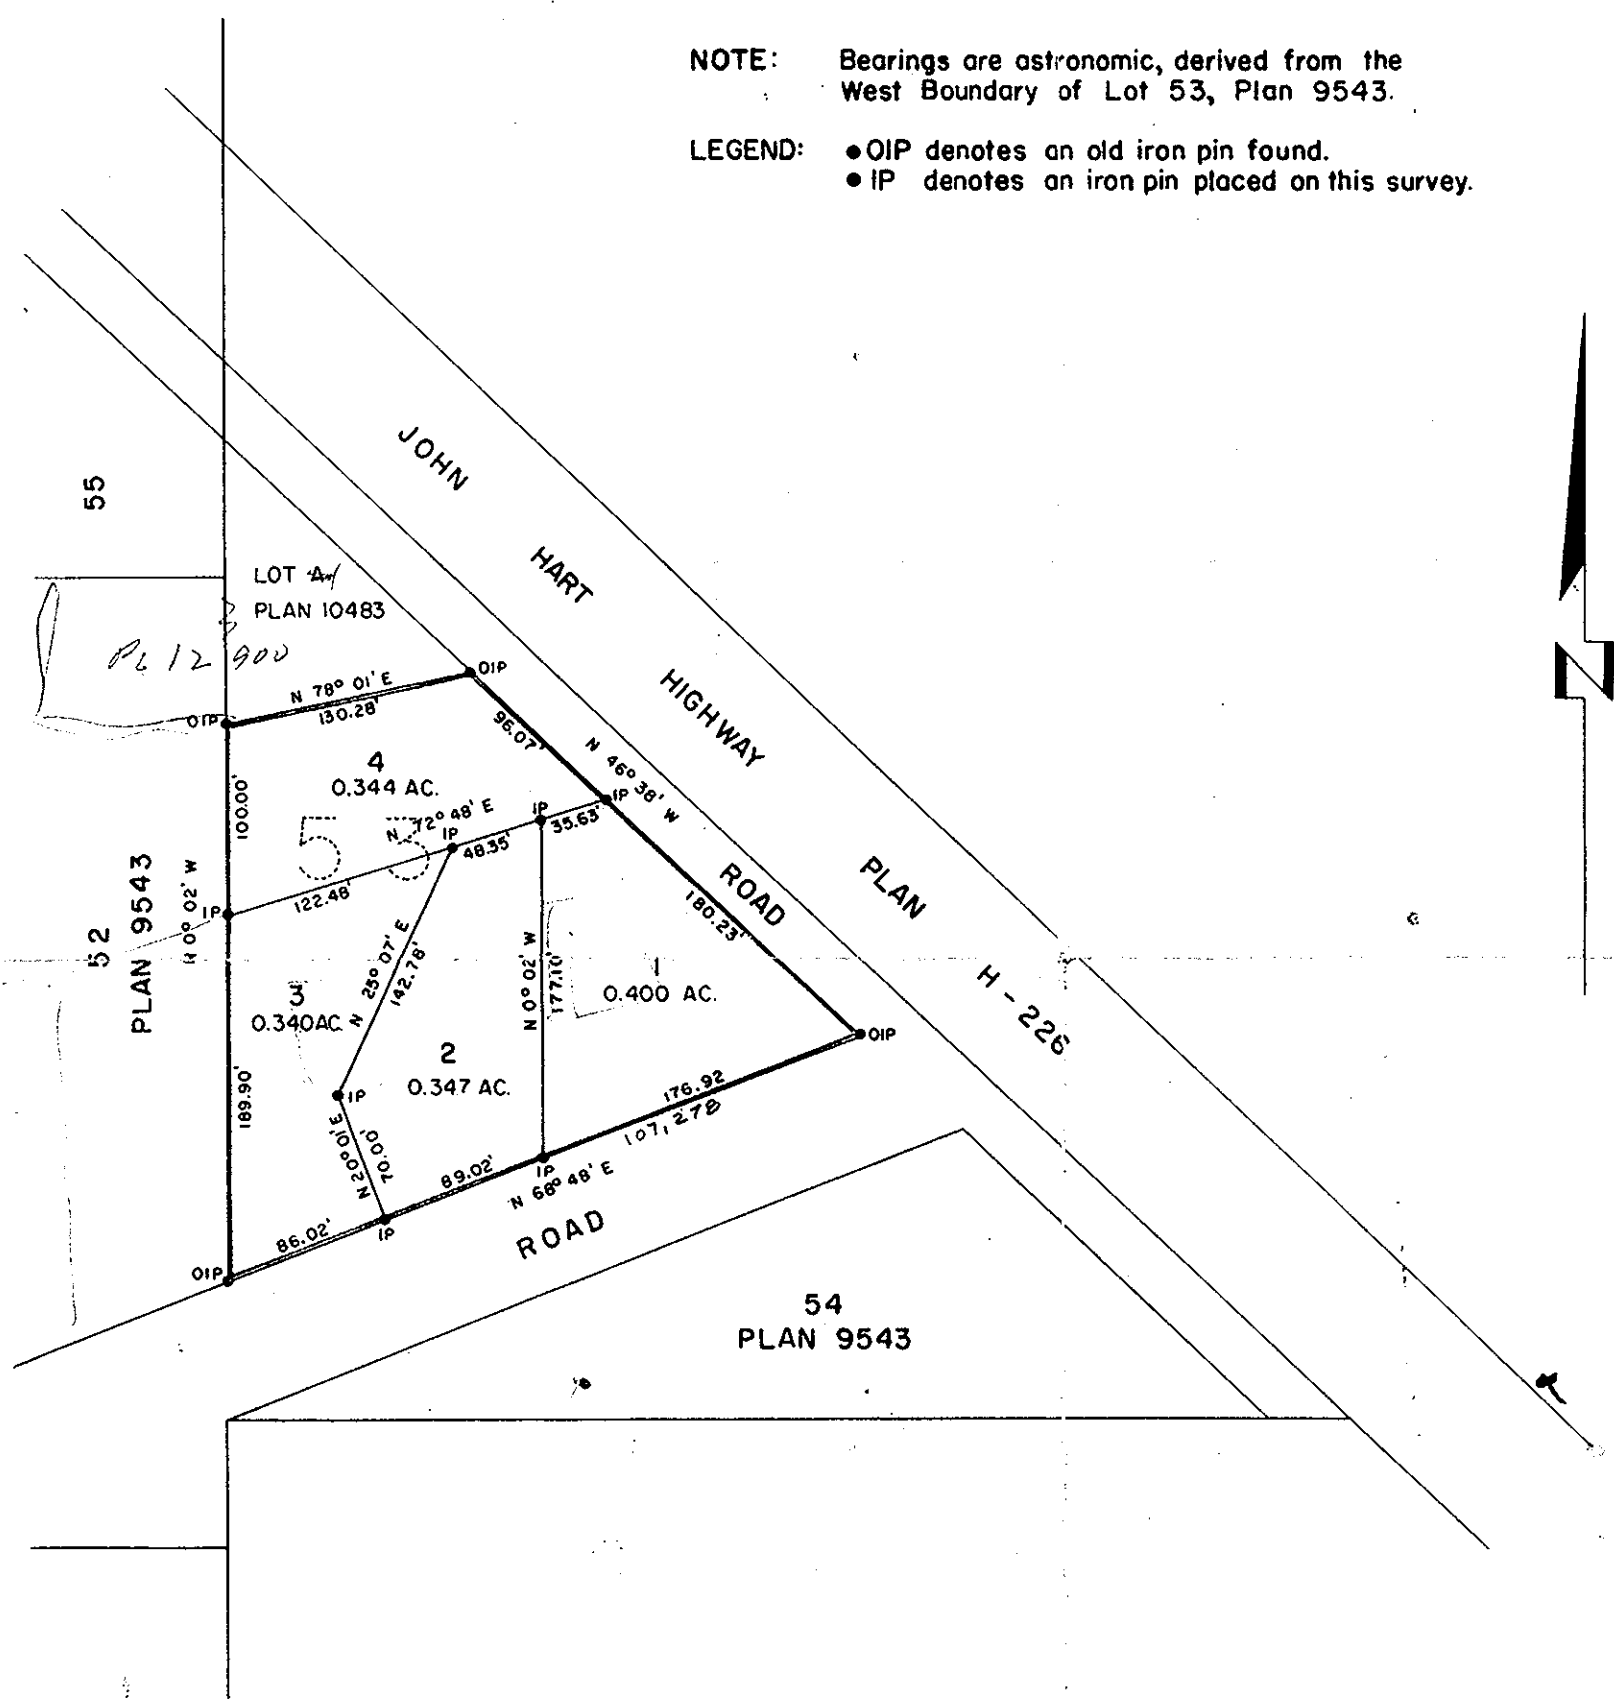

I, DONALD A. DUFFY, of the City of Prince George, a British Columbia Land Surveyor, make oath and say that I was present at and did personally superintend the survey represented by this plan and that the survey and plan are correct. The said survey was completed on the 5th day of July, 1961.

Approved under the Land Registry Act this 7th day of August, 1961.

[Signature]
Approving Officer, Dept. of Highways.

Sworn before me this 21 day of JULY, 1961. *[Signature]*
B.C.L.S.

[Signature]
Owner

[Signature]
A Commissioner for taking Affidavits within the Province of British Columbia.

[Signature]
Witness