


PLAN OF SUBDIVISION OF PART OF LOT 1433

CARIBOO DISTRICT
Scale : 100feet=1inch

PLAN No. 11794
DEPOSITED IN THE LAND REGISTRY OFFICE
AT KAMLOOPS B.C. THIS 29th DAY OF Sept. 1961

Charles Fawcett
REGISTRAR

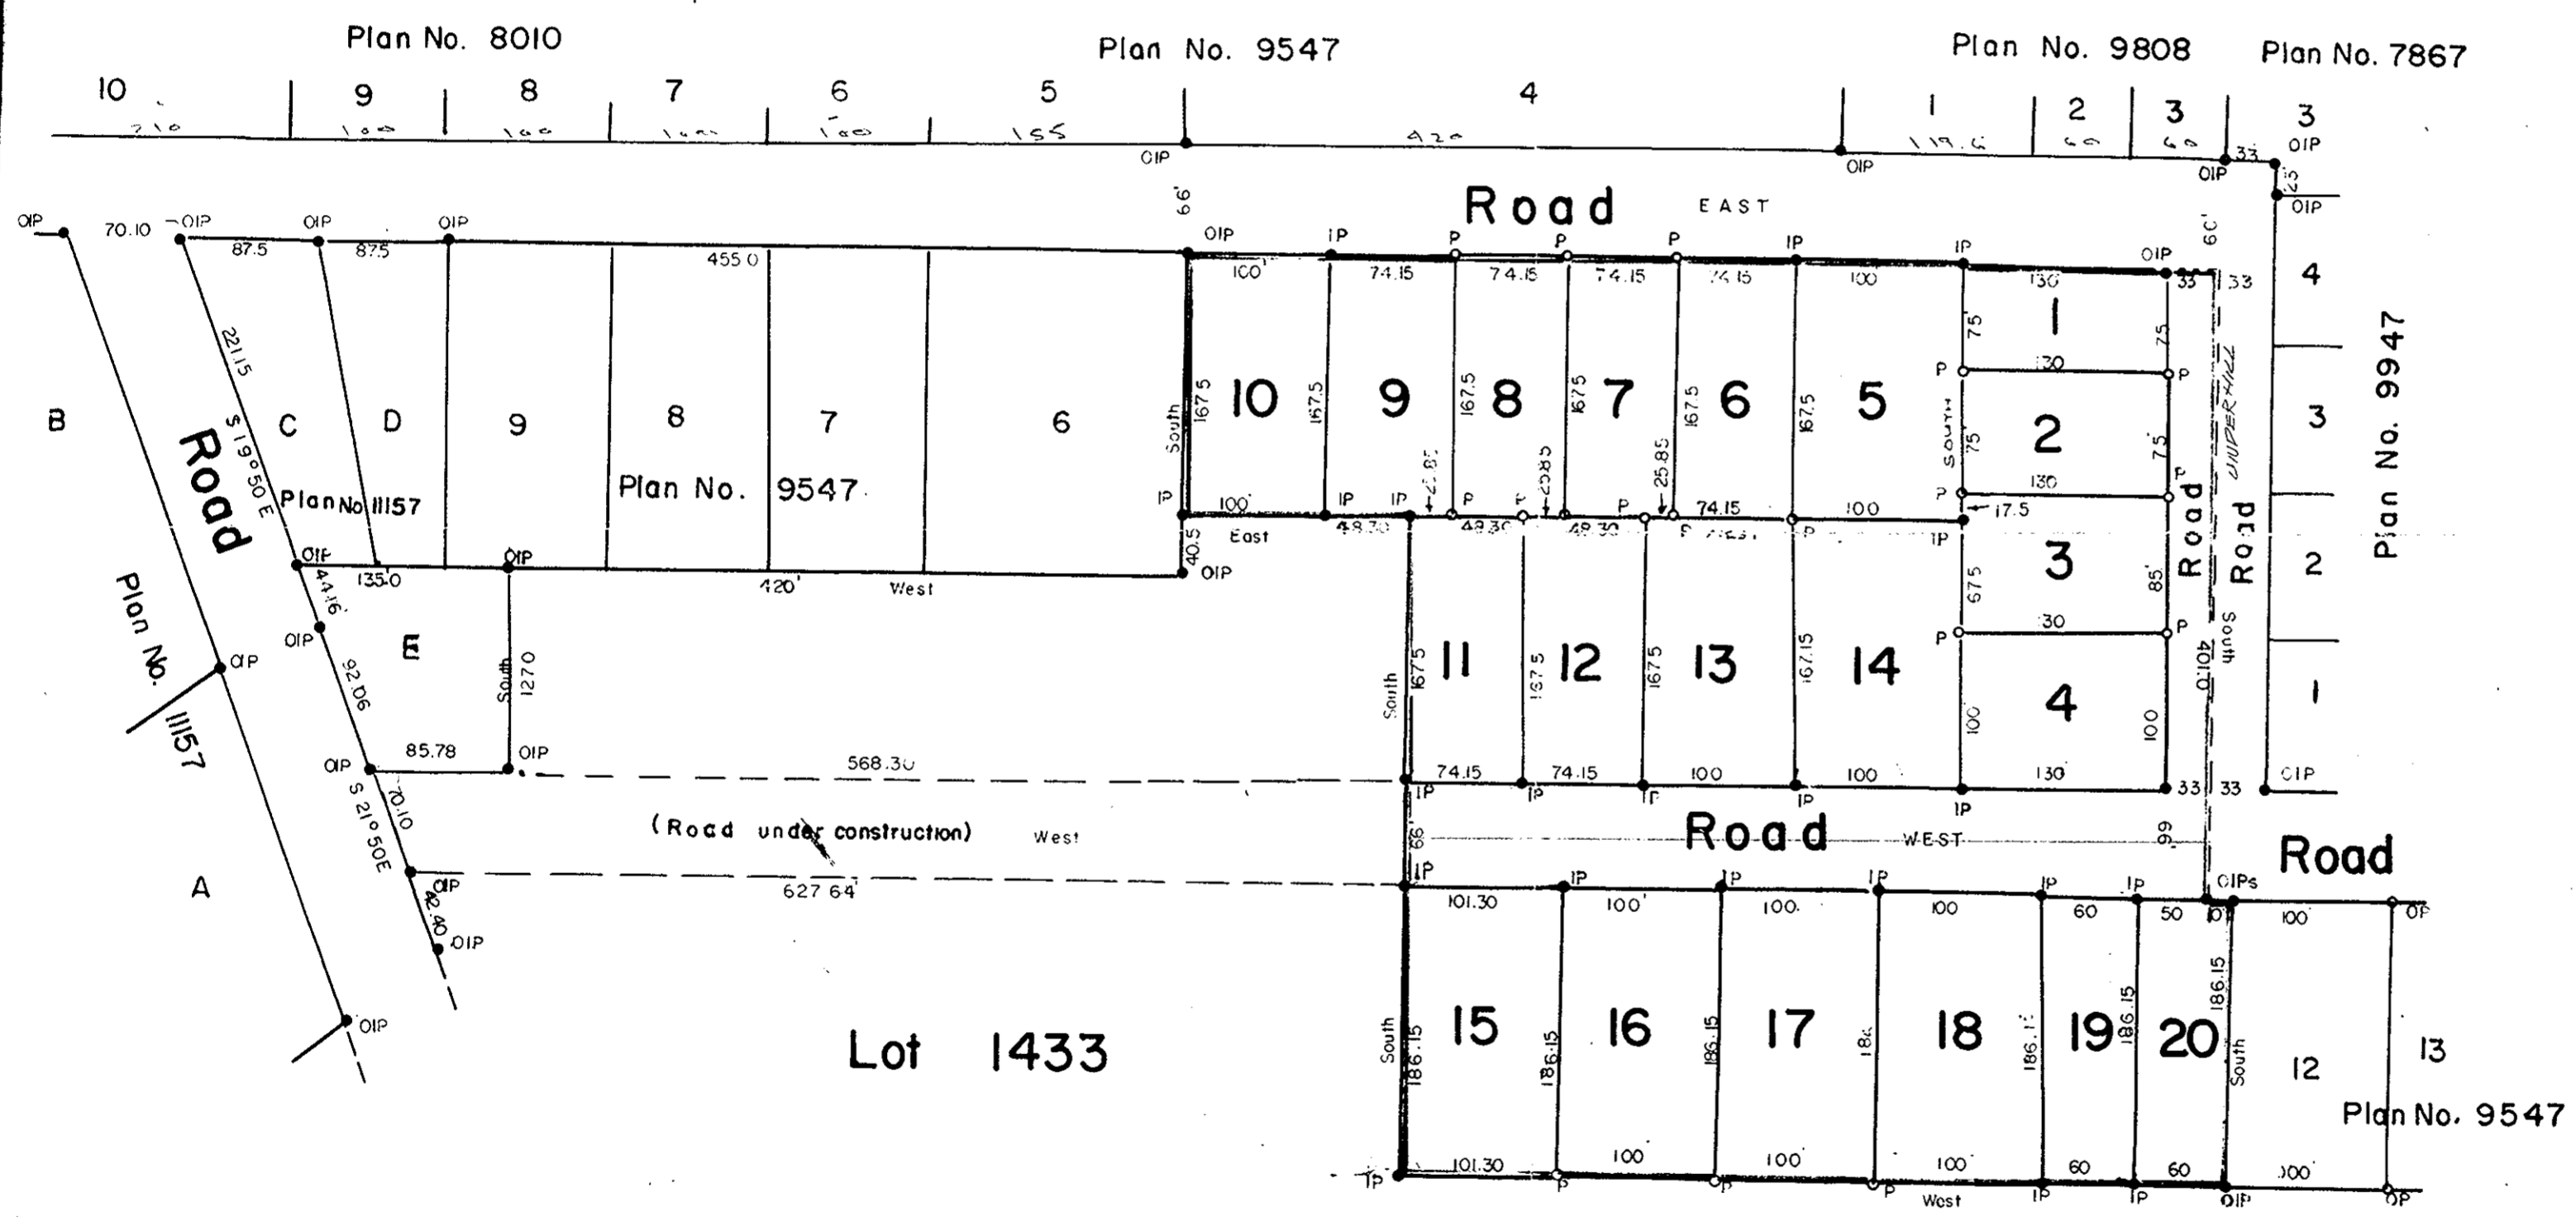

Plan No. 9947

385
60
401

APPROVED UNDER THE LAND REGISTRY
ACT THIS 12th DAY OF Sept. 1961

[Signature]
Approving Officer - Dept. of Highways

[Signature]
OWNER

[Signature]
WITNESS

Bearings are astronomic derived
from boundaries of Plans 9547
and 9947 as located on ground.

- Old iron stakes shewn ● OIP
- Iron stakes set shewn ● IP
- Wood posts set shewn ○ P

I, J.A. Campbell of city of Prince George a British Columbia land surveyor
make oath and say that I was present at and did personally superintend
the survey represented by this plan and that the plan and survey are correct.
The said survey was completed on the 14th day of July 1961

Sworn before me
this 24th day of July 1961

[Signature]
A. Commissioner for taking affidavits
in Prov. of B.C.

9547