

#11889

Plan of Subdivision of
Amended Lot 5 and of Part of Amended Lot 6
Block 168, Plan 1268, District Lot 343
Cariboo District Scale 1" = 30'

PLAN 11889

Deposited in the Land Registry Office at Kamloops, B.C.,
this 8th day of November 1961.

CHAS. J. S. FARRAND


Registrar

Copy to Engineering
April 11/62.

Legend

Bearings are astronomic and are derived
from Plan 1268.

Old iron posts found shown • OIP
Iron posts set shown • IP

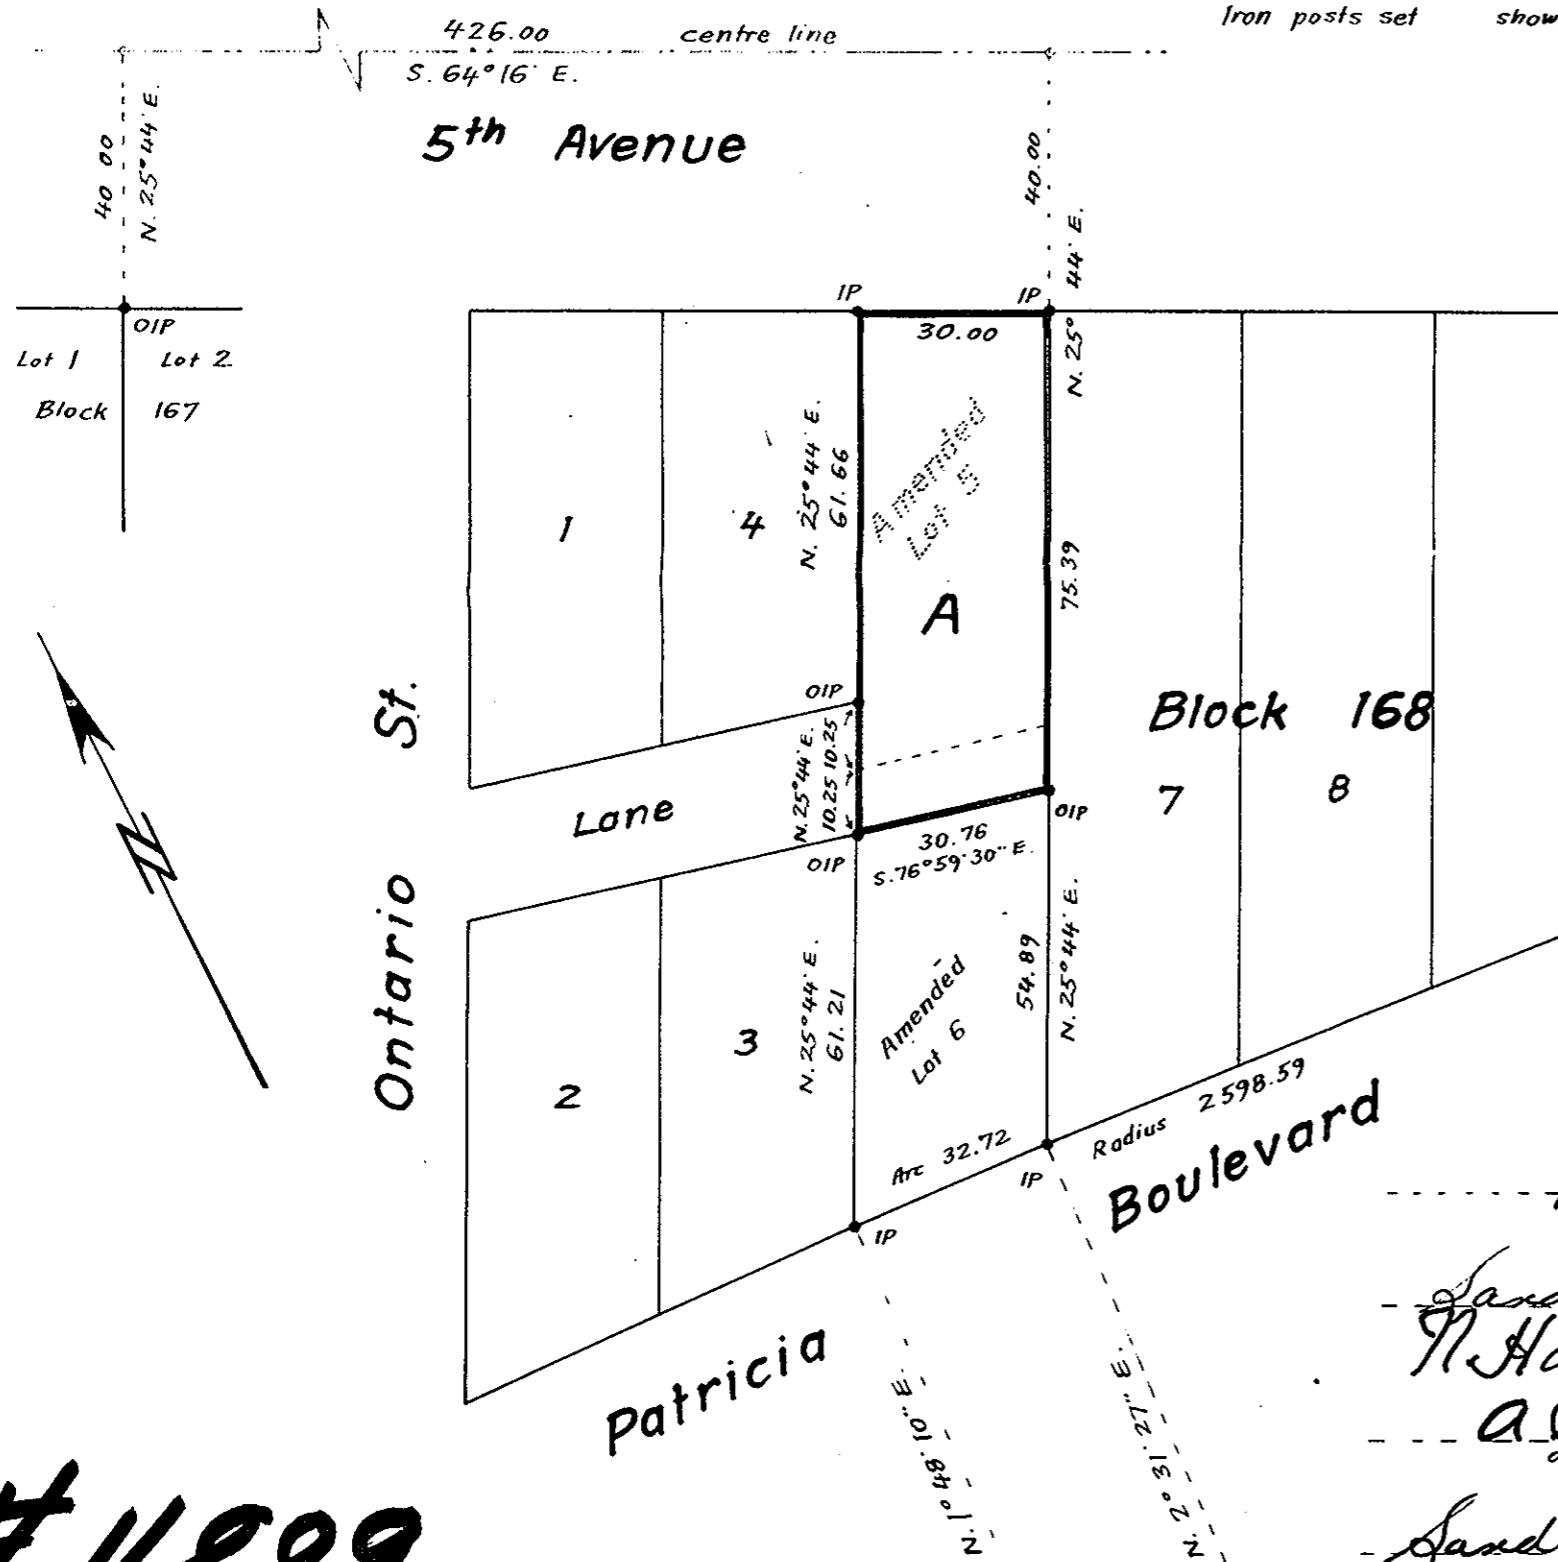

I, R. J. Goble, of the city of Prince George, British Columbia Land Surveyor,
make oath and say that I was present at and did personally superintend
the survey represented by this plan and that the survey and plan are correct.
The said survey was completed on the 20th day of July 1961.

Sworn before me
this 1st day of August 1961

J. A. Gordon - Gibson
A Commissioner for taking affidavits
within British Columbia

Approved under the Land Registry Act
this 25 day of AUG 1961
6 NOV 1961

Approving Officer
City of Prince George, B.C.

[Signature]
owner Amd. Lot 5
Sandra Lonstable
witness
N. Hasbun
A. G. Hasbun
owner Amd. Lot 6
Sandra Lonstable
witness

McWilliam, Whyte, Serle & Goble
British Columbia Land Surveyors

Ref. No. 61012

#11889