

PLAN OF SUBDIVISION OF
 LOT 4, PLAN 6887 & REMAINDER OF S.E. 1/4
DISTRICT LOT 4039
 CARIBOO DISTRICT- BRITISH COLUMBIA
 SCALE: 1" = 200'

PLAN NO. 11926


Deposited in the Land Registry Office
 at Kamloops, B.C.
 This 23rd day of Nov., 1961.

Chapman
 Registrar

NOTE: Bearings are astronomic and are derived from
 the John Hart Highway Plan H-226

LEGEND:

- OIP denotes an old iron pin found.
- IP denotes an iron pin placed on this survey.
- ⊙ OPP denotes an old pipe post found.
- ⊙ PP denotes a pipe post placed on this survey.

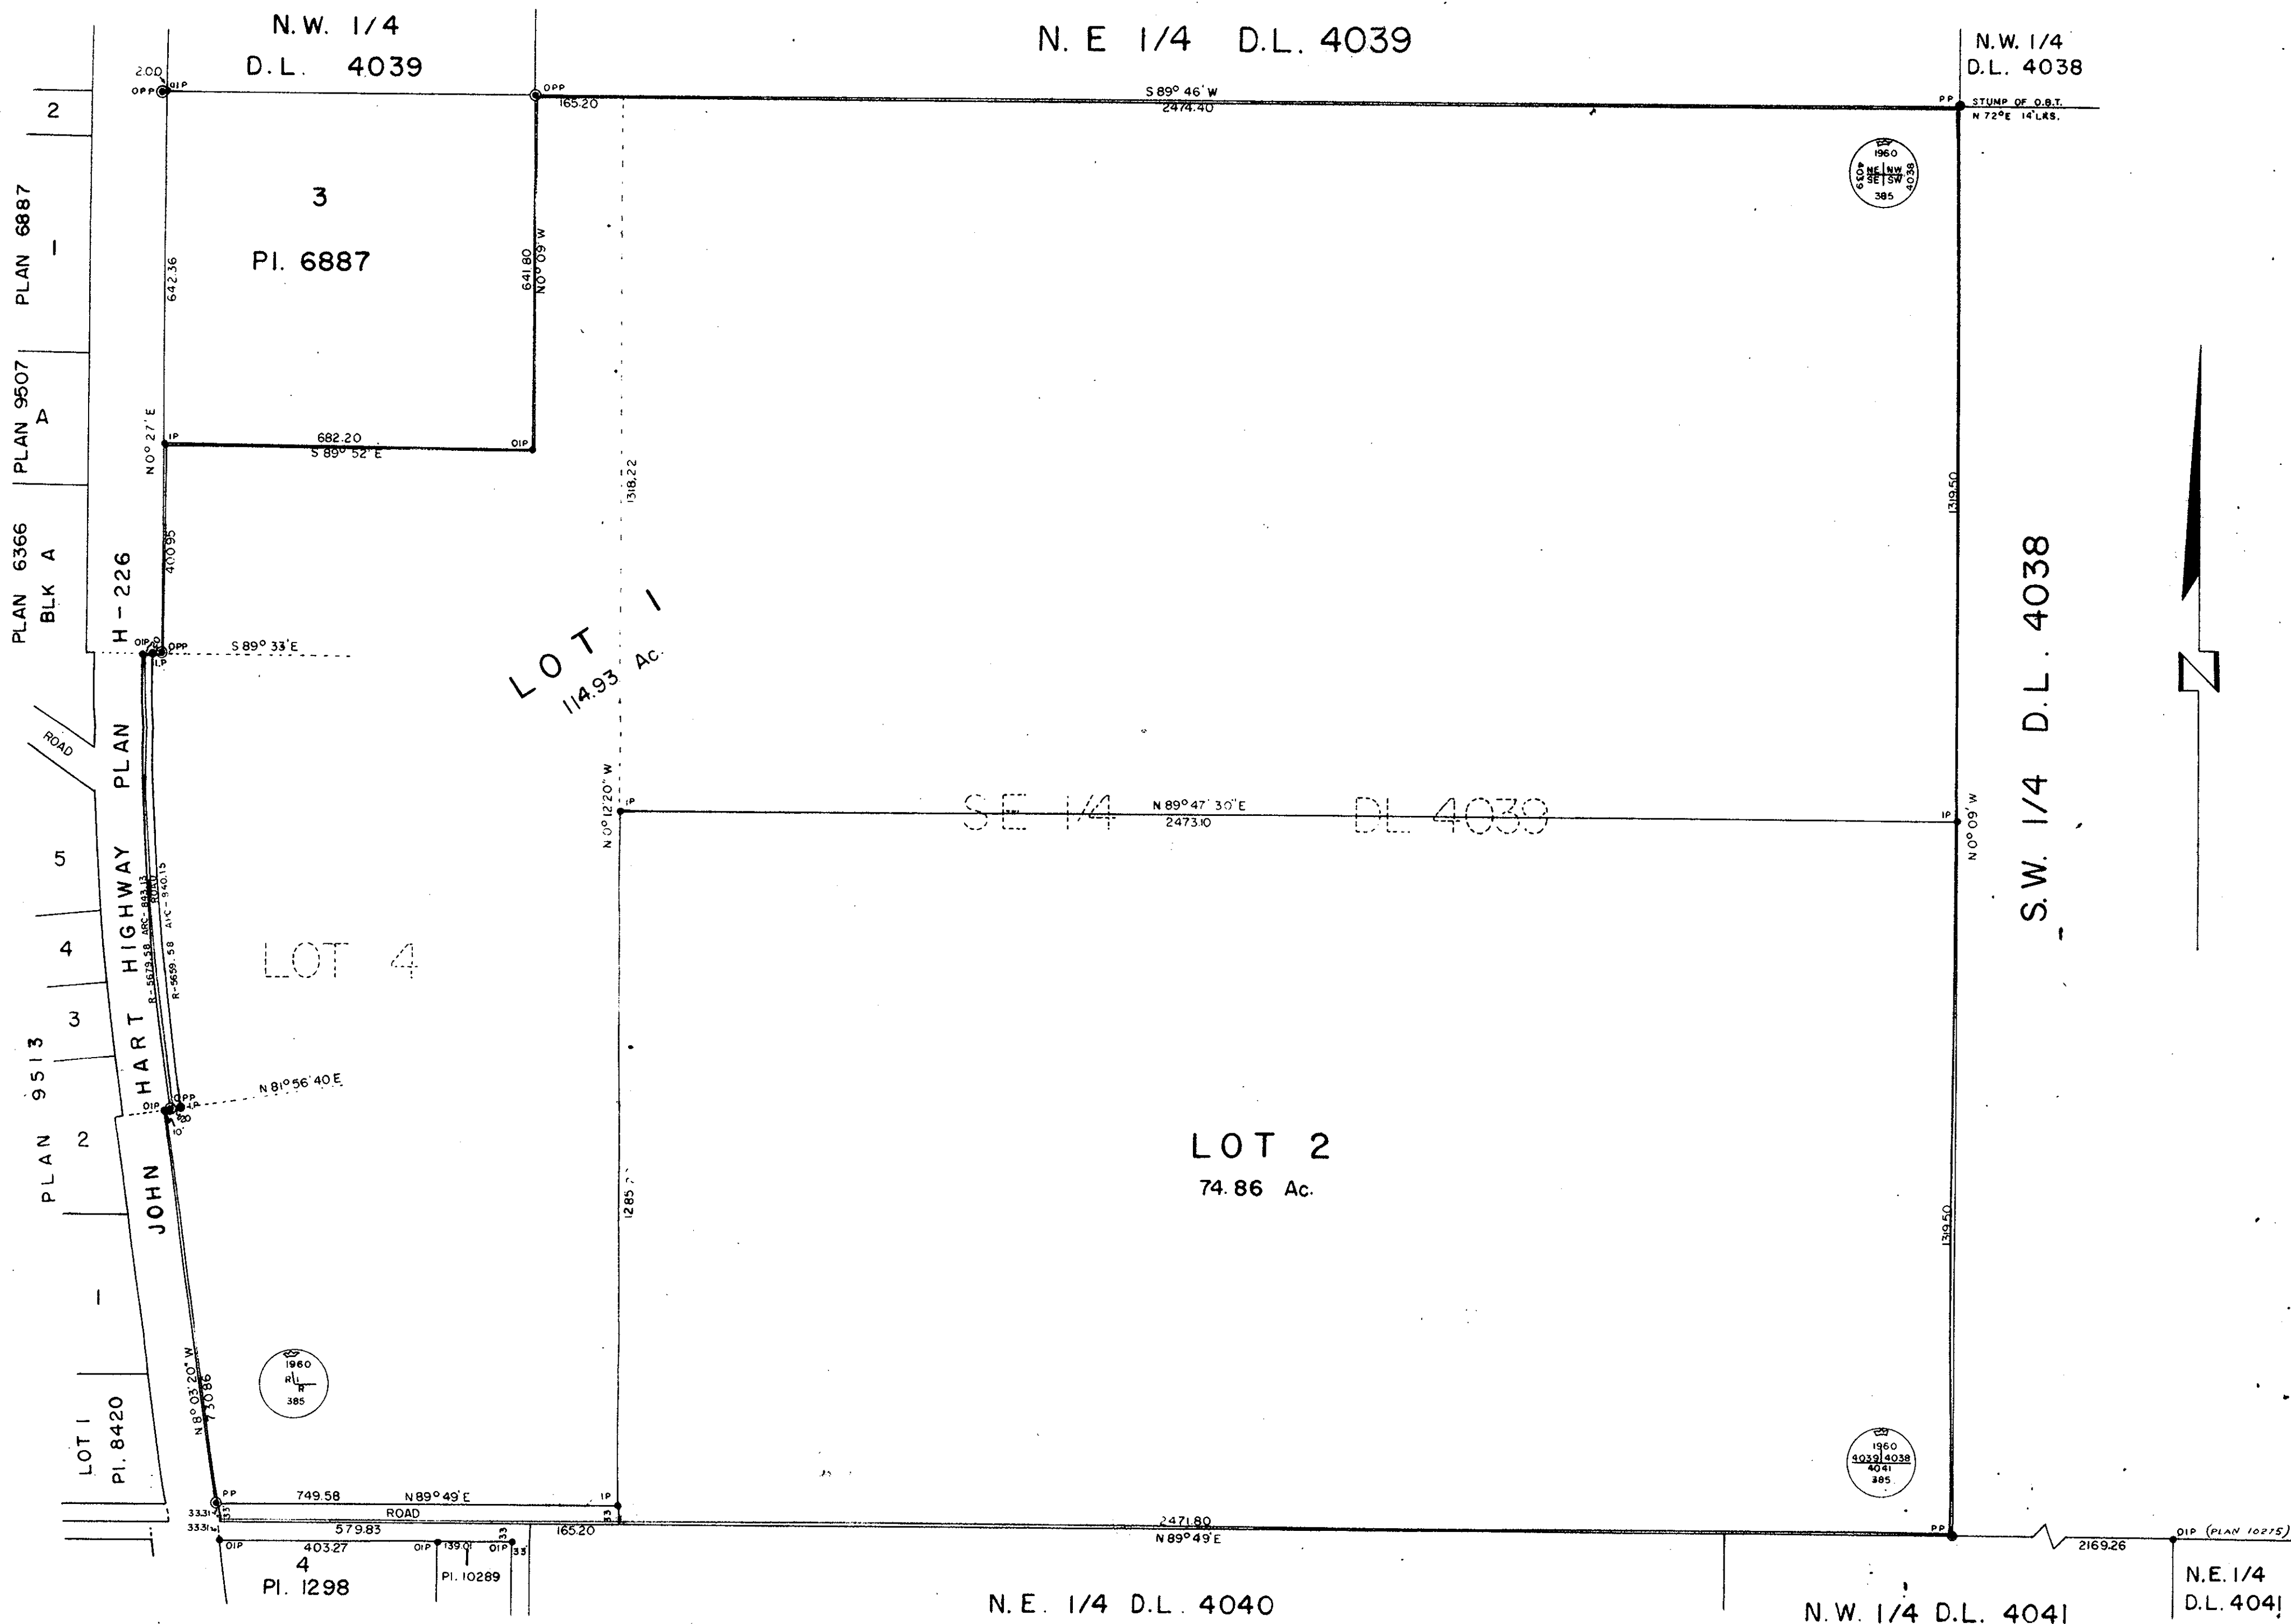

APPROVED UNDER THE LAND REGISTRY ACT
 THIS 20th DAY OF JANUARY, 1960.

W. R. Mansel
 Approving Officer, Dept. of Highways

REAPPROVED UNDER THE LAND REGISTRY ACT
 THIS 7th DAY OF NOVEMBER, 1961.

W. R. Mansel
 APPROVING OFFICER, DEPT. OF HIGHWAYS.

I, DONALD A. DUFFY, of the city of Prince George, a British Columbia
 Land Surveyor, make oath and say that I was present at and did personally
 superintend the survey represented by this plan, and that the survey and
 plan are correct.

The said survey was completed on the 12th day of June, 1960.

Sworn before me
 This 27th day of June, 1960

Donald A. Duffy
 A Commissioner for taking Affidavits
 within the Province of British Columbia.

John Brown

Margaretta Brown
 Owner

Robert L. Fisher
 Witness

INSPECTED
 this 3rd day of August, 1961.
Donald A. Duffy
 D.A. DUFFY, B.C.L.S.