

PLAN OF SUBDIVISION OF LOT A OF LOT 343 Cariboo District - Plan No. 9132

SCALE : 100feet = 1 inch


PLAN No. 11942

DEPOSITED IN THE LAND REGISTRY OFFICE
AT KAMLOOPS B.C. THIS DAY OF

REGISTRAR

C.N.R. R/W

107 C 99208
1010

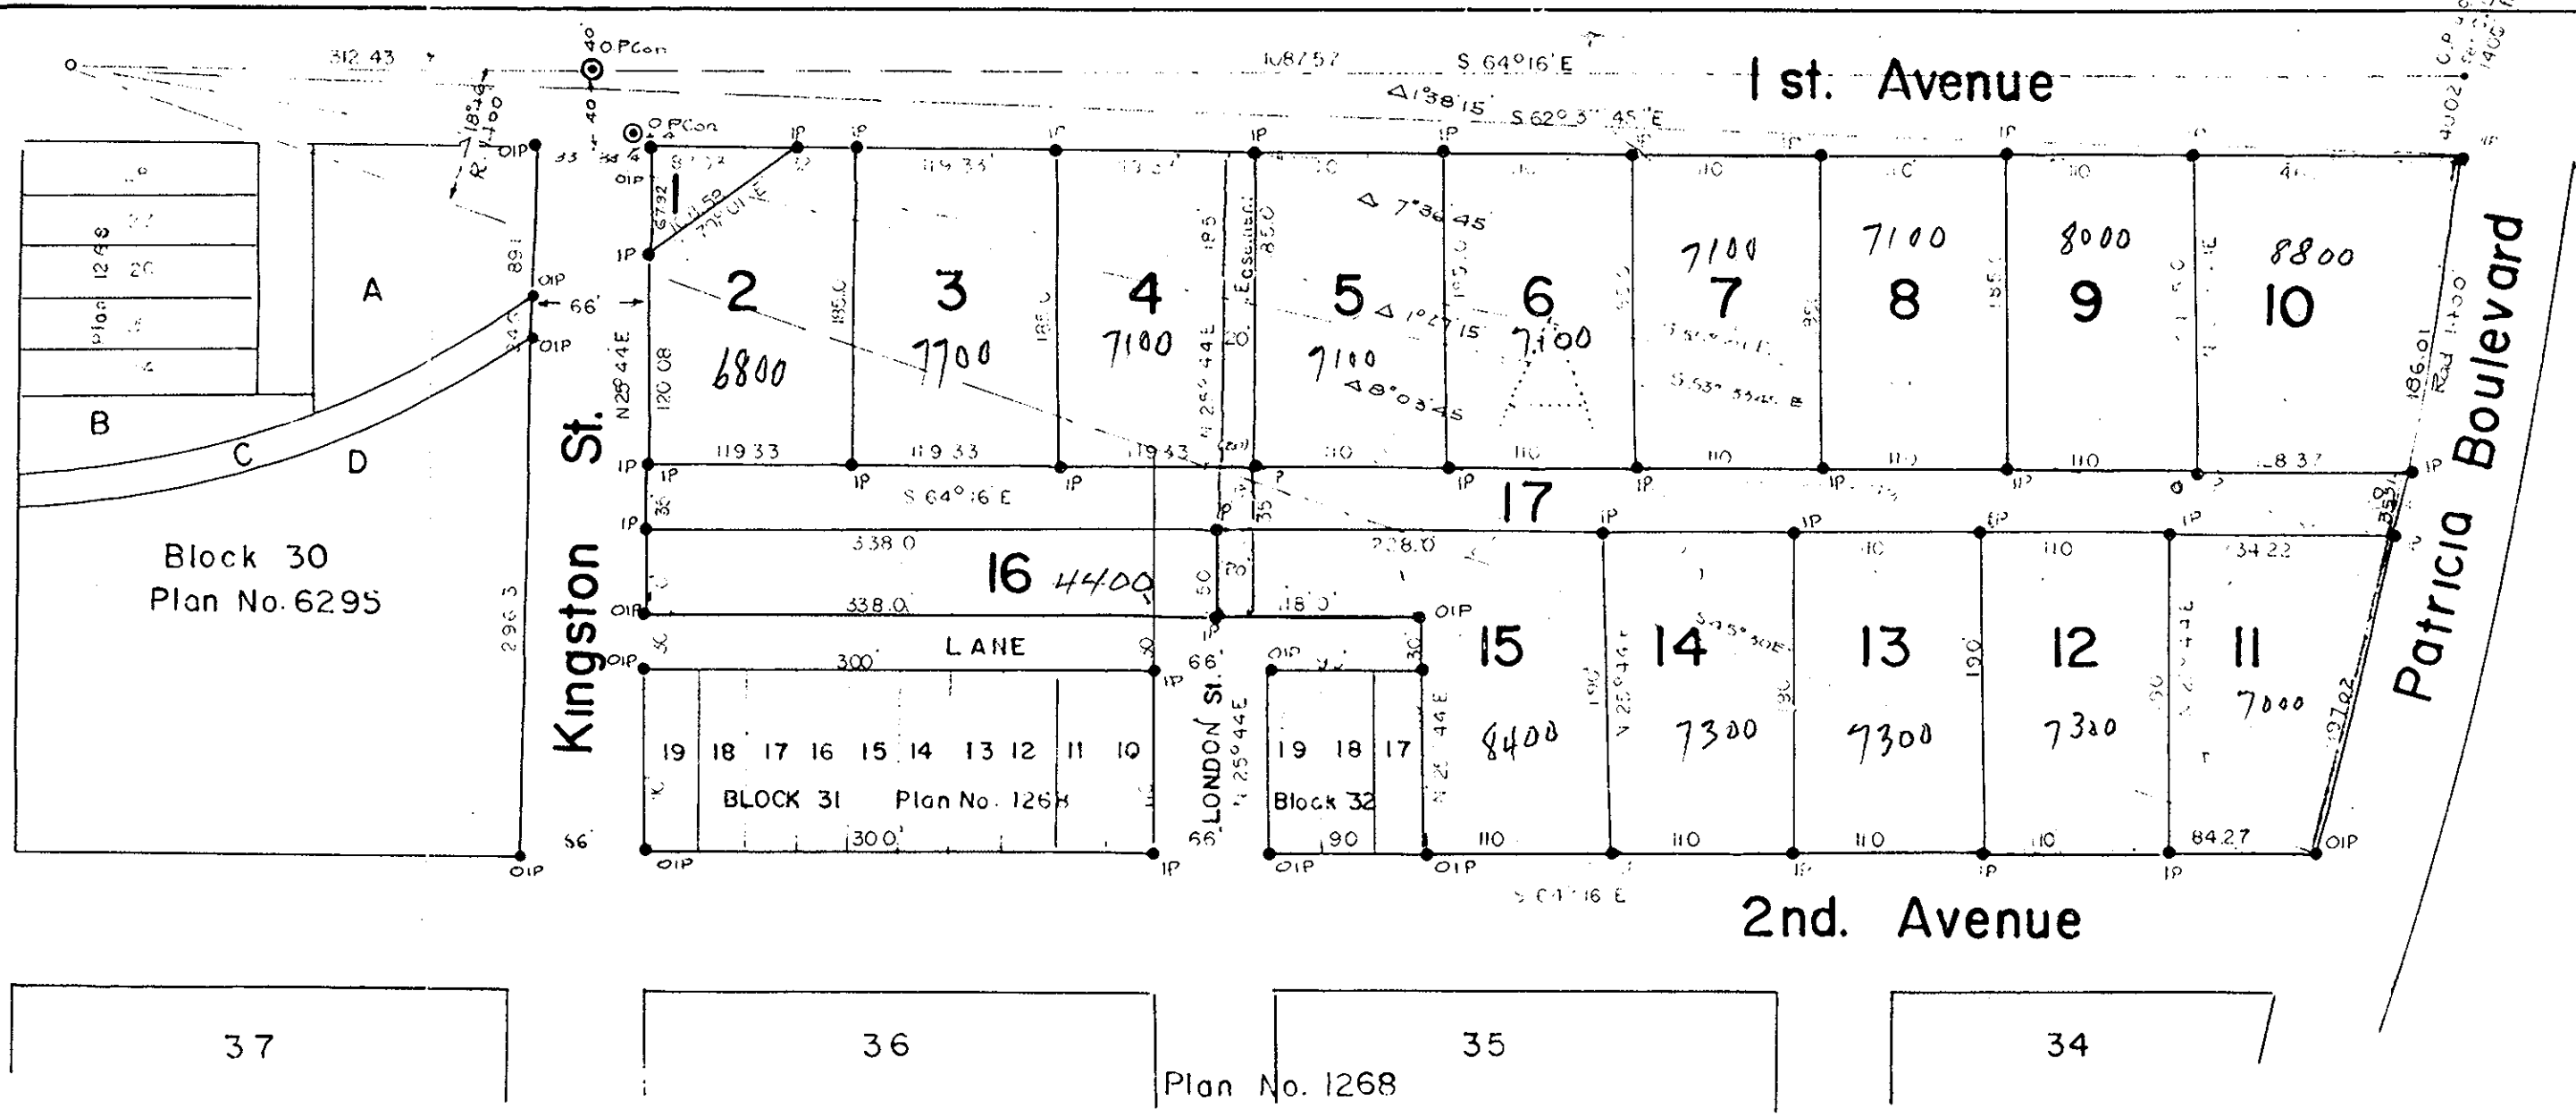

550
700
516
148.17
700.37
551.00
153.37

[Signature]
MAYOR - City of Prince George

[Signature]
Witness at Court

APPROVED UNDER THE LAND REGISTRY ACT
THIS 22 DAY OF AUG 1961

[Signature]
Approving Officer - City of Prince George

Bearings are astronomic derived from monuments set on centre line of 1st. Ave. Plan M 330 and old iron stakes of Lot A Plan No. 9132

I, J.A.F. Campbell of city of Prince George a British Columbia land surveyor make oath and say that I was present at and did personally superintend the survey represented by this plan and that the survey and plan are correct. The said survey was completed on the 10th day of August 1961

Sworn before me this 18th day of August 1961
[Signature]

Old concrete monuments shown ● O.P. Con.
Old iron stakes shown ● OIP
Iron stakes set shown ● IP

[Signature]
A Commissioner for taking affidavits
in Prov. of B.C.