


Plan of Subdivision of Lot 4 - DL. 4040 Cariboo District - Plan 9202

Scale: 50ft = 1 in.

PLAN No. 11992

DEPOSITED IN THE LAND REGISTRY
OFFICE AT KAMLOOPS B.C.
THIS 20TH DAY OF DEC. 1961

[Signature]
REGISTRAR

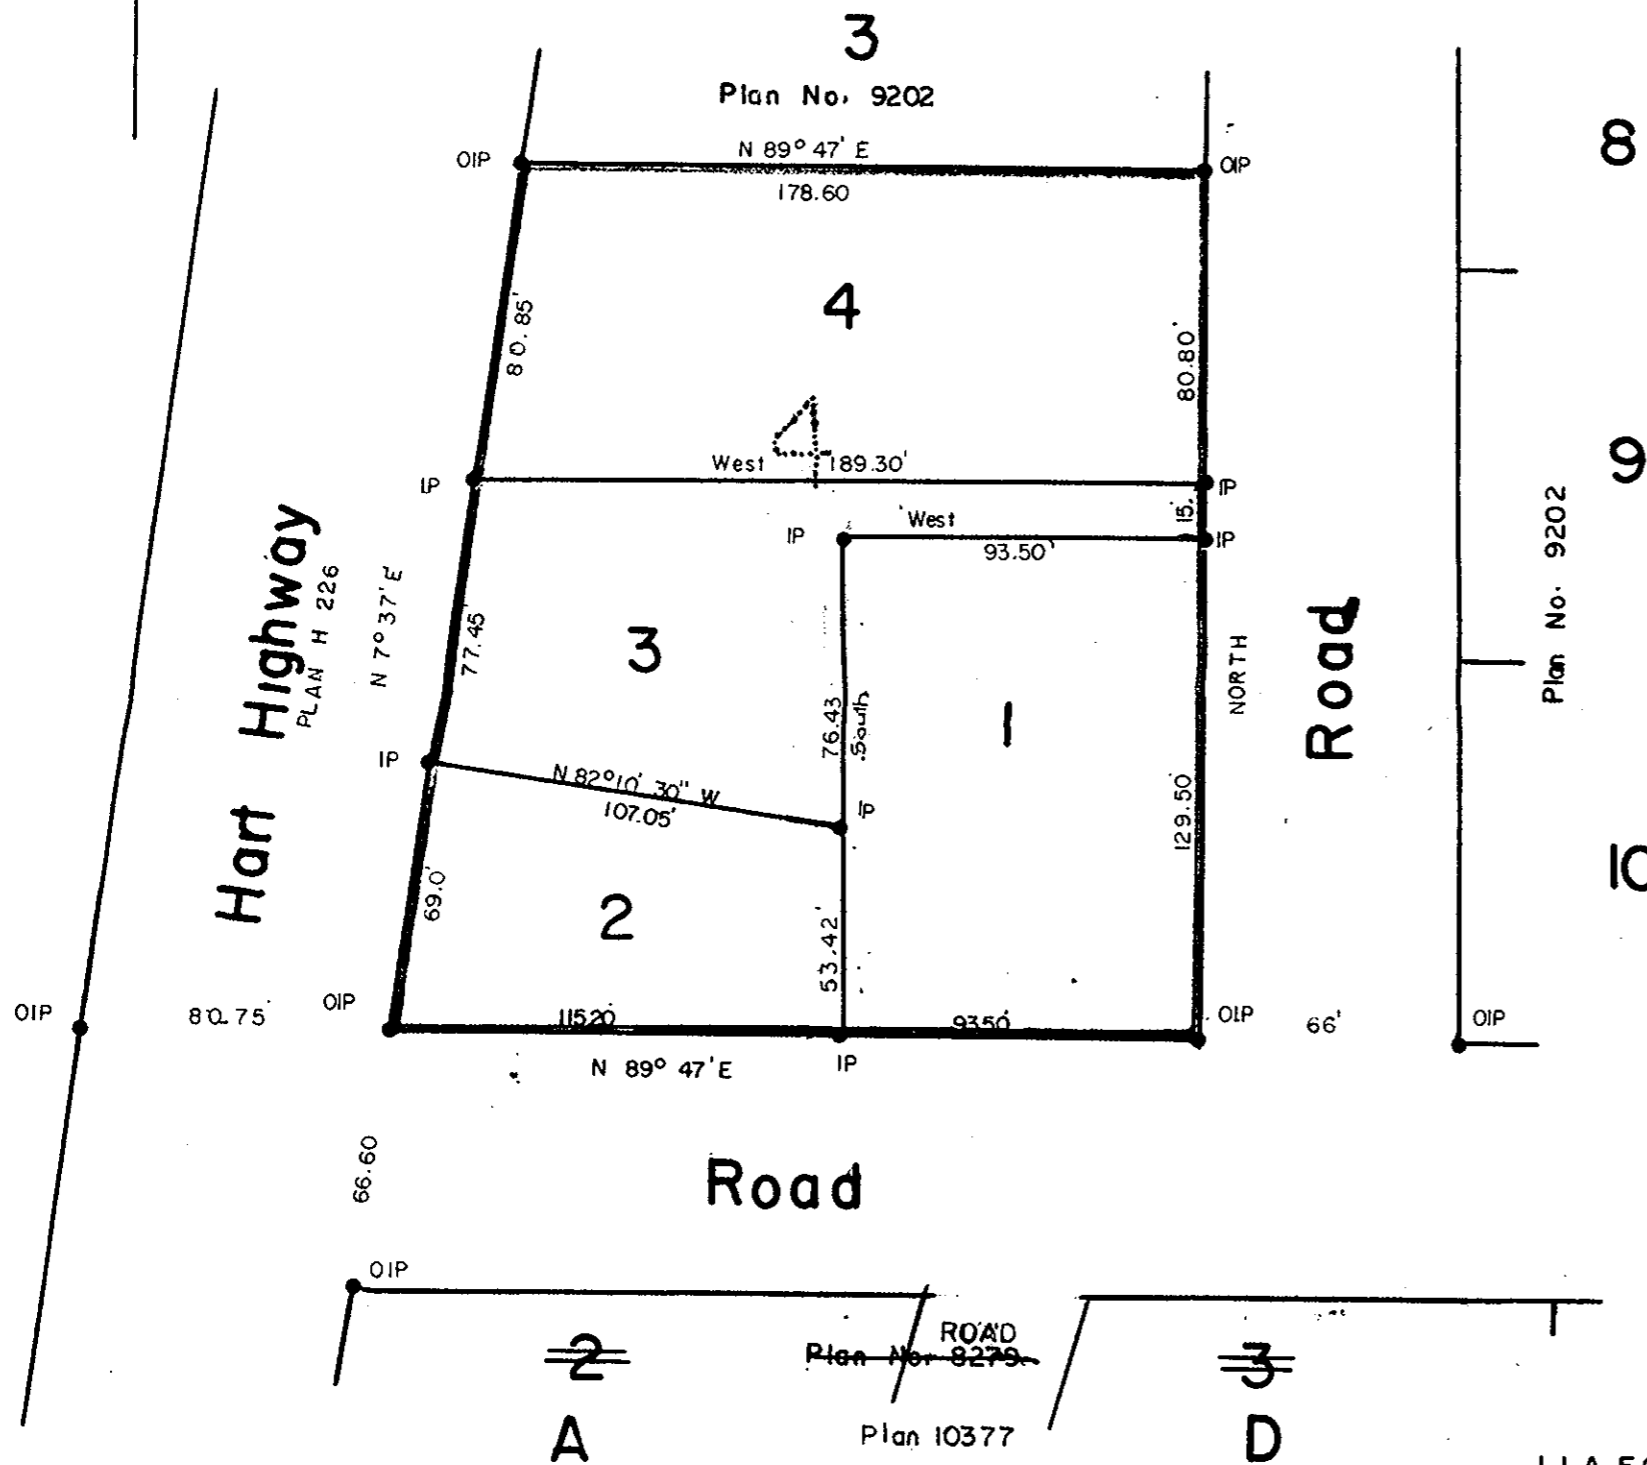

[Signature]
OWNER

[Signature]
WITNESS
as to both signatures

APPROVED UNDER THE LAND REGISTRY
ACT THIS 2ND DAY OF October 1961

[Signature]
Approving Officer -- Dept. of Highways

Bearings are astronomic derived
from South boundary Lot 4, Plan 9202

Old iron stakes shewn • OIP
Iron stakes set shewn • IP

Inspected 28th November 1961

[Signature]
BCLS

I, J. A. F. Campbell of city of Prince George a British Columbia
land surveyor make oath and say that I was present at and
did personally superintend the survey represented by this plan
and that the survey and plan are correct. The said survey
was completed on the 19th. day of June 1961

Sworn before me
this 22ND day of June 1961

[Signature]

[Signature]
A Commissioner for taking affidavits
in Prov. of B.C.