

PLAN N^o 12033


PLAN OF SUBDIVISION OF
LOTS 7 & 8, PLAN 8332
DISTRICT LOT 3050
CARIBOO DISTRICT-BRITISH COLUMBIA
SCALE: 1" = 100'

Deposited in the Land Registry
Office in Kamloops, B.C.
this 16th day of JAN., 1962

[Signature]
Registrar

NOTE: Bearings are astronomic, derived from the
East Boundary of Lots 7 & 8, Plan 8332.

LEGEND: ● OIP denotes an old iron pin found.
● IP denotes an iron pin place on this survey.

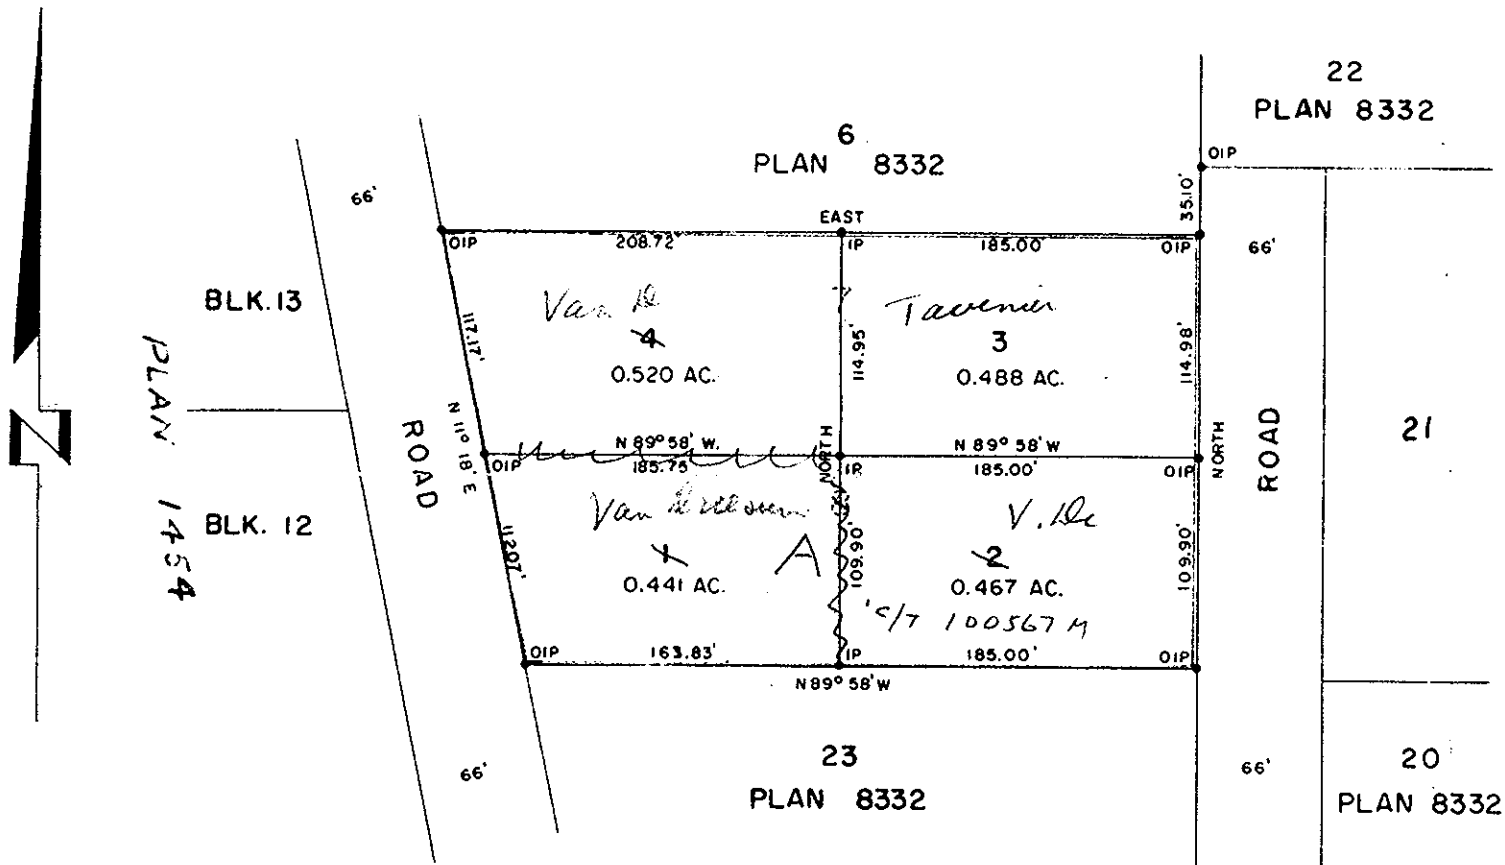

I, DONALD A. DUFFY, of the City of Prince George,
a British Columbia Land Surveyor, make oath and
say that I was present at and did personally superintend
the survey represented by this plan and that the survey
and plan are correct. The said survey was completed
on the 10th day of October, 1961.

Approved under the Land Registry Act
this 23rd day of November, 1961.

[Signature]
Approving Officer, Dept. of Highways.

Sworn before me this
16th day of October, 1961.

[Signature]
B.C.L.S.

[Signature]
Owner

[Signature]
A Commissioner for taking Affidavits
within the Province of British Columbia.

[Signature]
Witness