

12076

PLAN NO. 12076

Deposited in the Land Registry Office at Kamloops, B.C. this 5th day of FEB. 1962.


[Signature]
Registrar

PLAN OF SUBDIVISION OF PART OF
BLOCK A, PLAN B6366
DISTRICT LOT 4039
CARIBOO DISTRICT - BRITISH COLUMBIA
SCALE: 1" = 100'

NOTE: Bearings are astronomic, derived from the North Boundary of Lot 14, Plan 11006.

LEGEND: ● OIP denotes an old iron pin found.
● IP denotes an iron pin placed on this survey

NOTE: Easements for road drainage purposes are outlined in green.

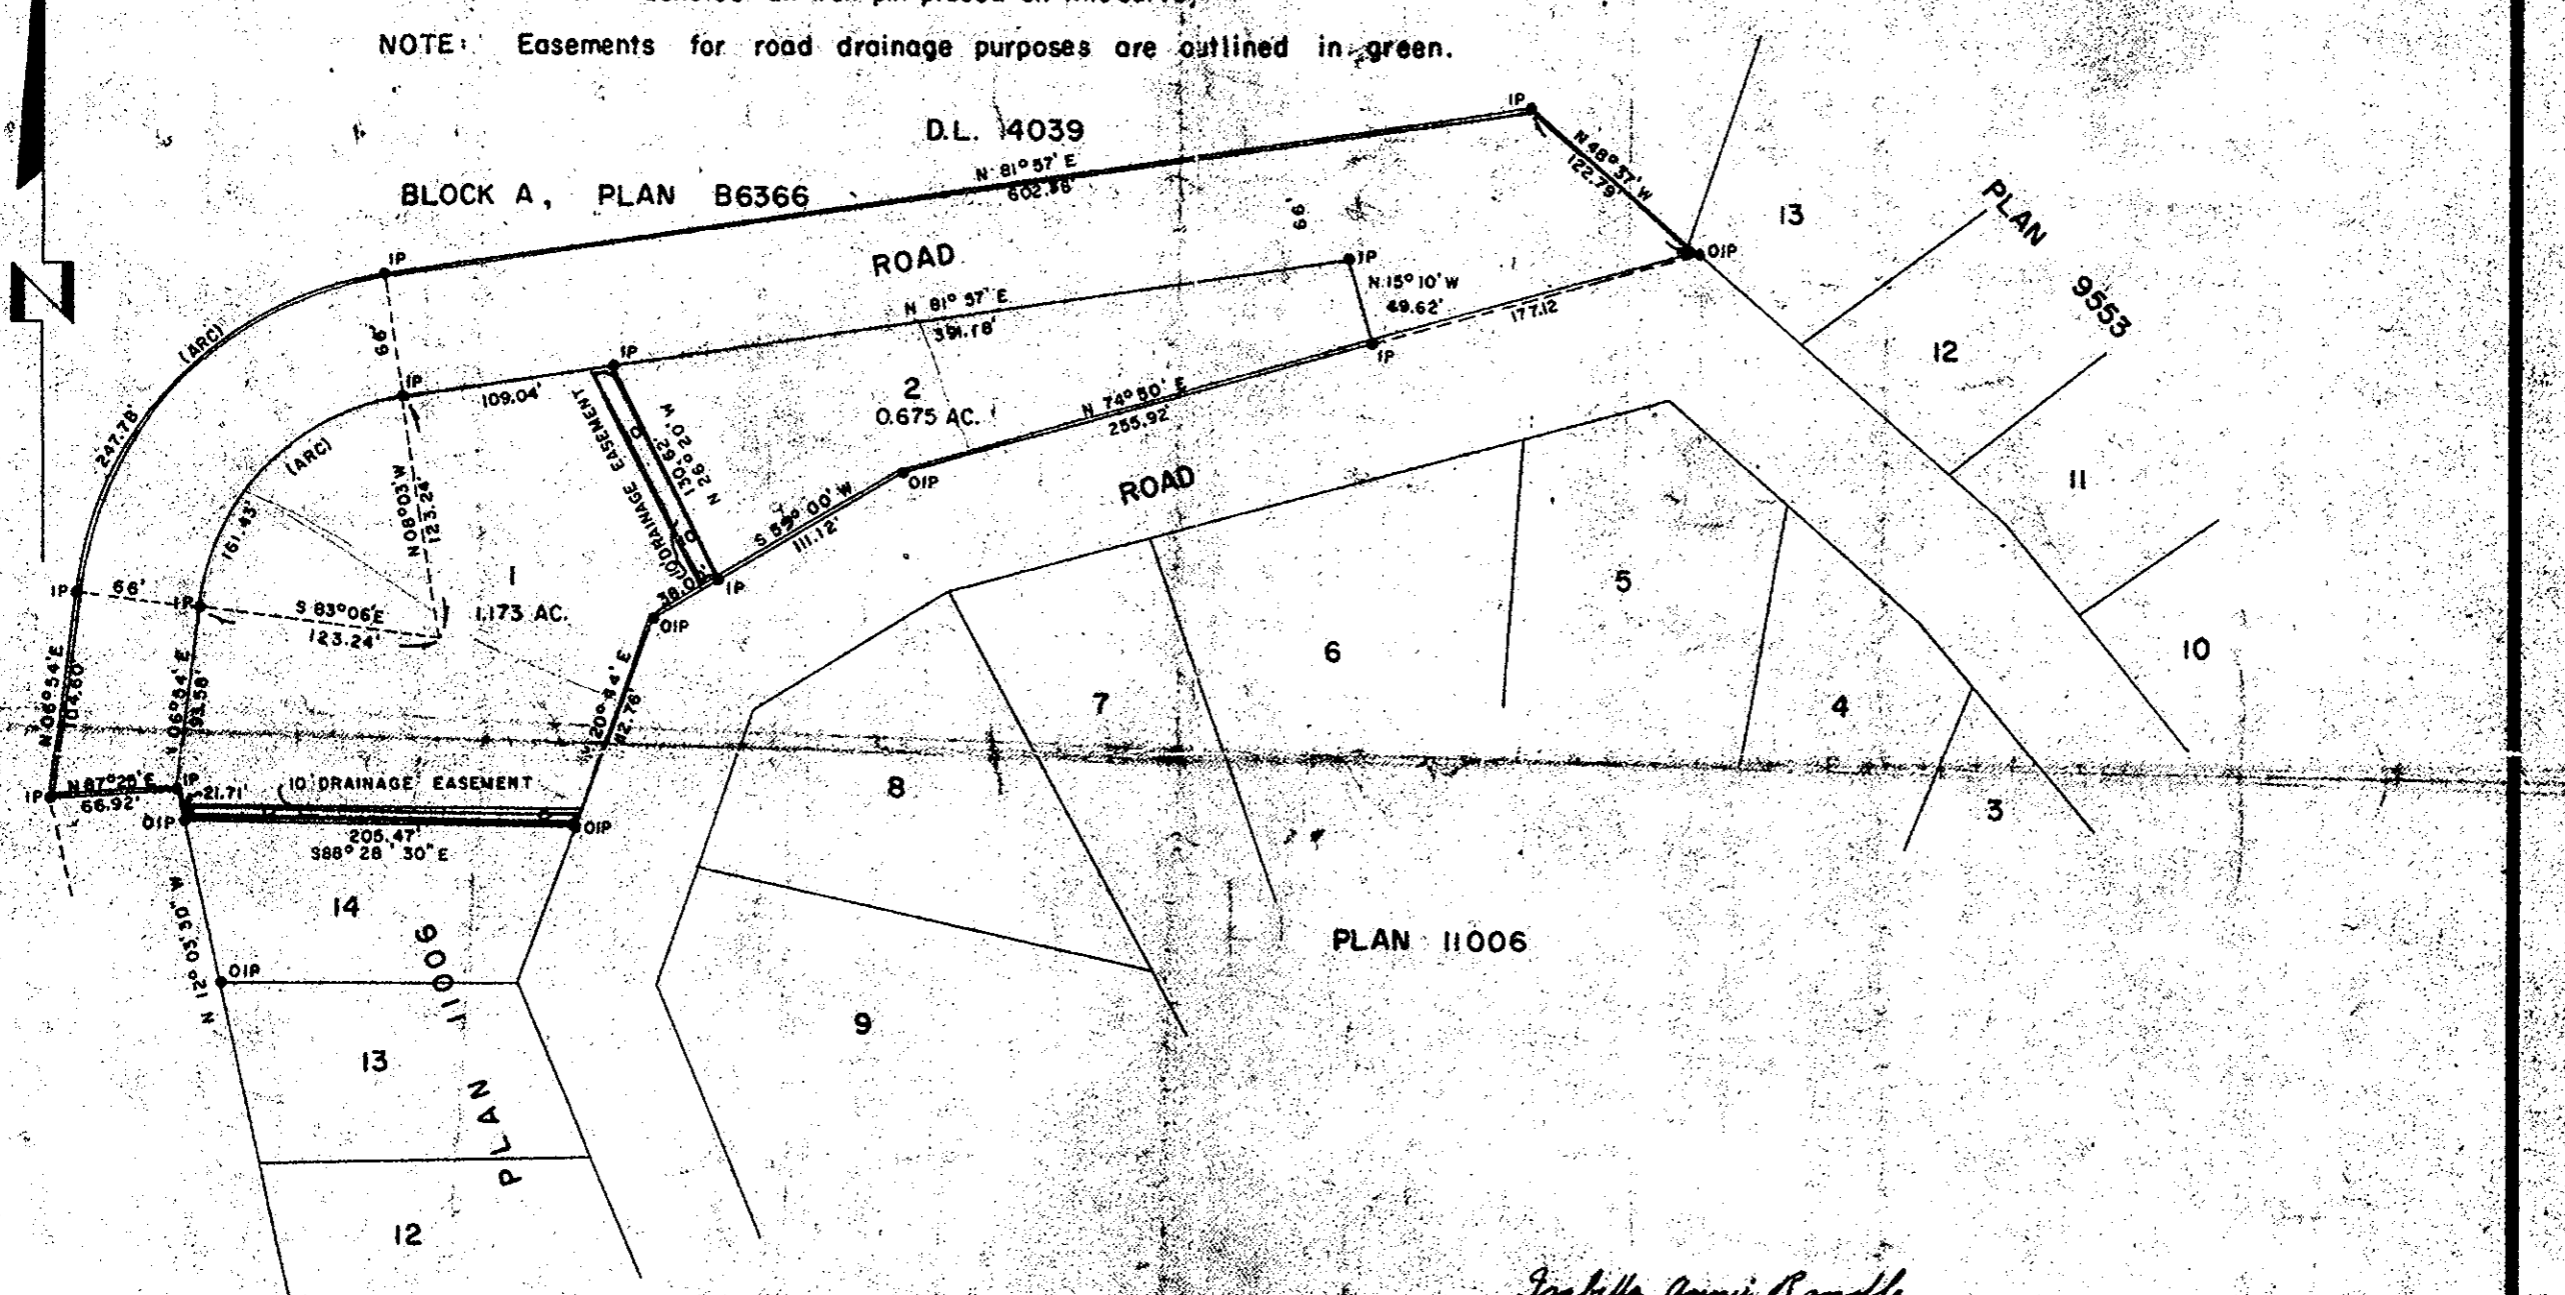

Approved under the Land Registry Act this 16th day of October, 1961.

[Signature]
Approving Officer, Dept. of Highways

REAPPROVED
[Signature]
APPROVING OFFICER, DEPT. OF HWYS.
JANUARY 18th 1962.

[Signature]
Owner

[Signature]
Witness

[Signature]
Owner

[Signature]
Witness

[Signature]
Owner

[Signature]
Witness

I, DONALD A. DUFFY, of the City of Prince George, a British Columbia Land Surveyor, make oath and say that I was present at and did personally superintend the survey represented by this plan and that the survey and plan are correct. The said survey was completed on the 1st day of August, 1961.

Sworn before me this 21st day of August, 1961. *[Signature]*
B.C.L.S.

[Signature]
A Commissioner for taking Affidavits within the Province of British Columbia