


PLAN OF SUBDIVISION OF PART OF  
LOT D, PLAN 9703  
**DISTRICT LOT 4201**  
CARIBOO DISTRICT — BRITISH COLUMBIA  
SCALE: 1" = 200'

Deposited in the Land Registry Office  
at Kamloops B.C.  
This 27th day of MAR, 1962.

*[Signature]*  
Registrar.

NOTE: Bearings are astronomic, derived from the  
South Boundary of Lot D, Plan 9703.

- LEGEND:
- O.P.P. denotes an old pipe post found.
  - O.I.P. denotes an old iron pin found.
  - I.P. denotes a standard iron pin placed on this survey.
  - P.P. denotes a pipe post placed on this survey.

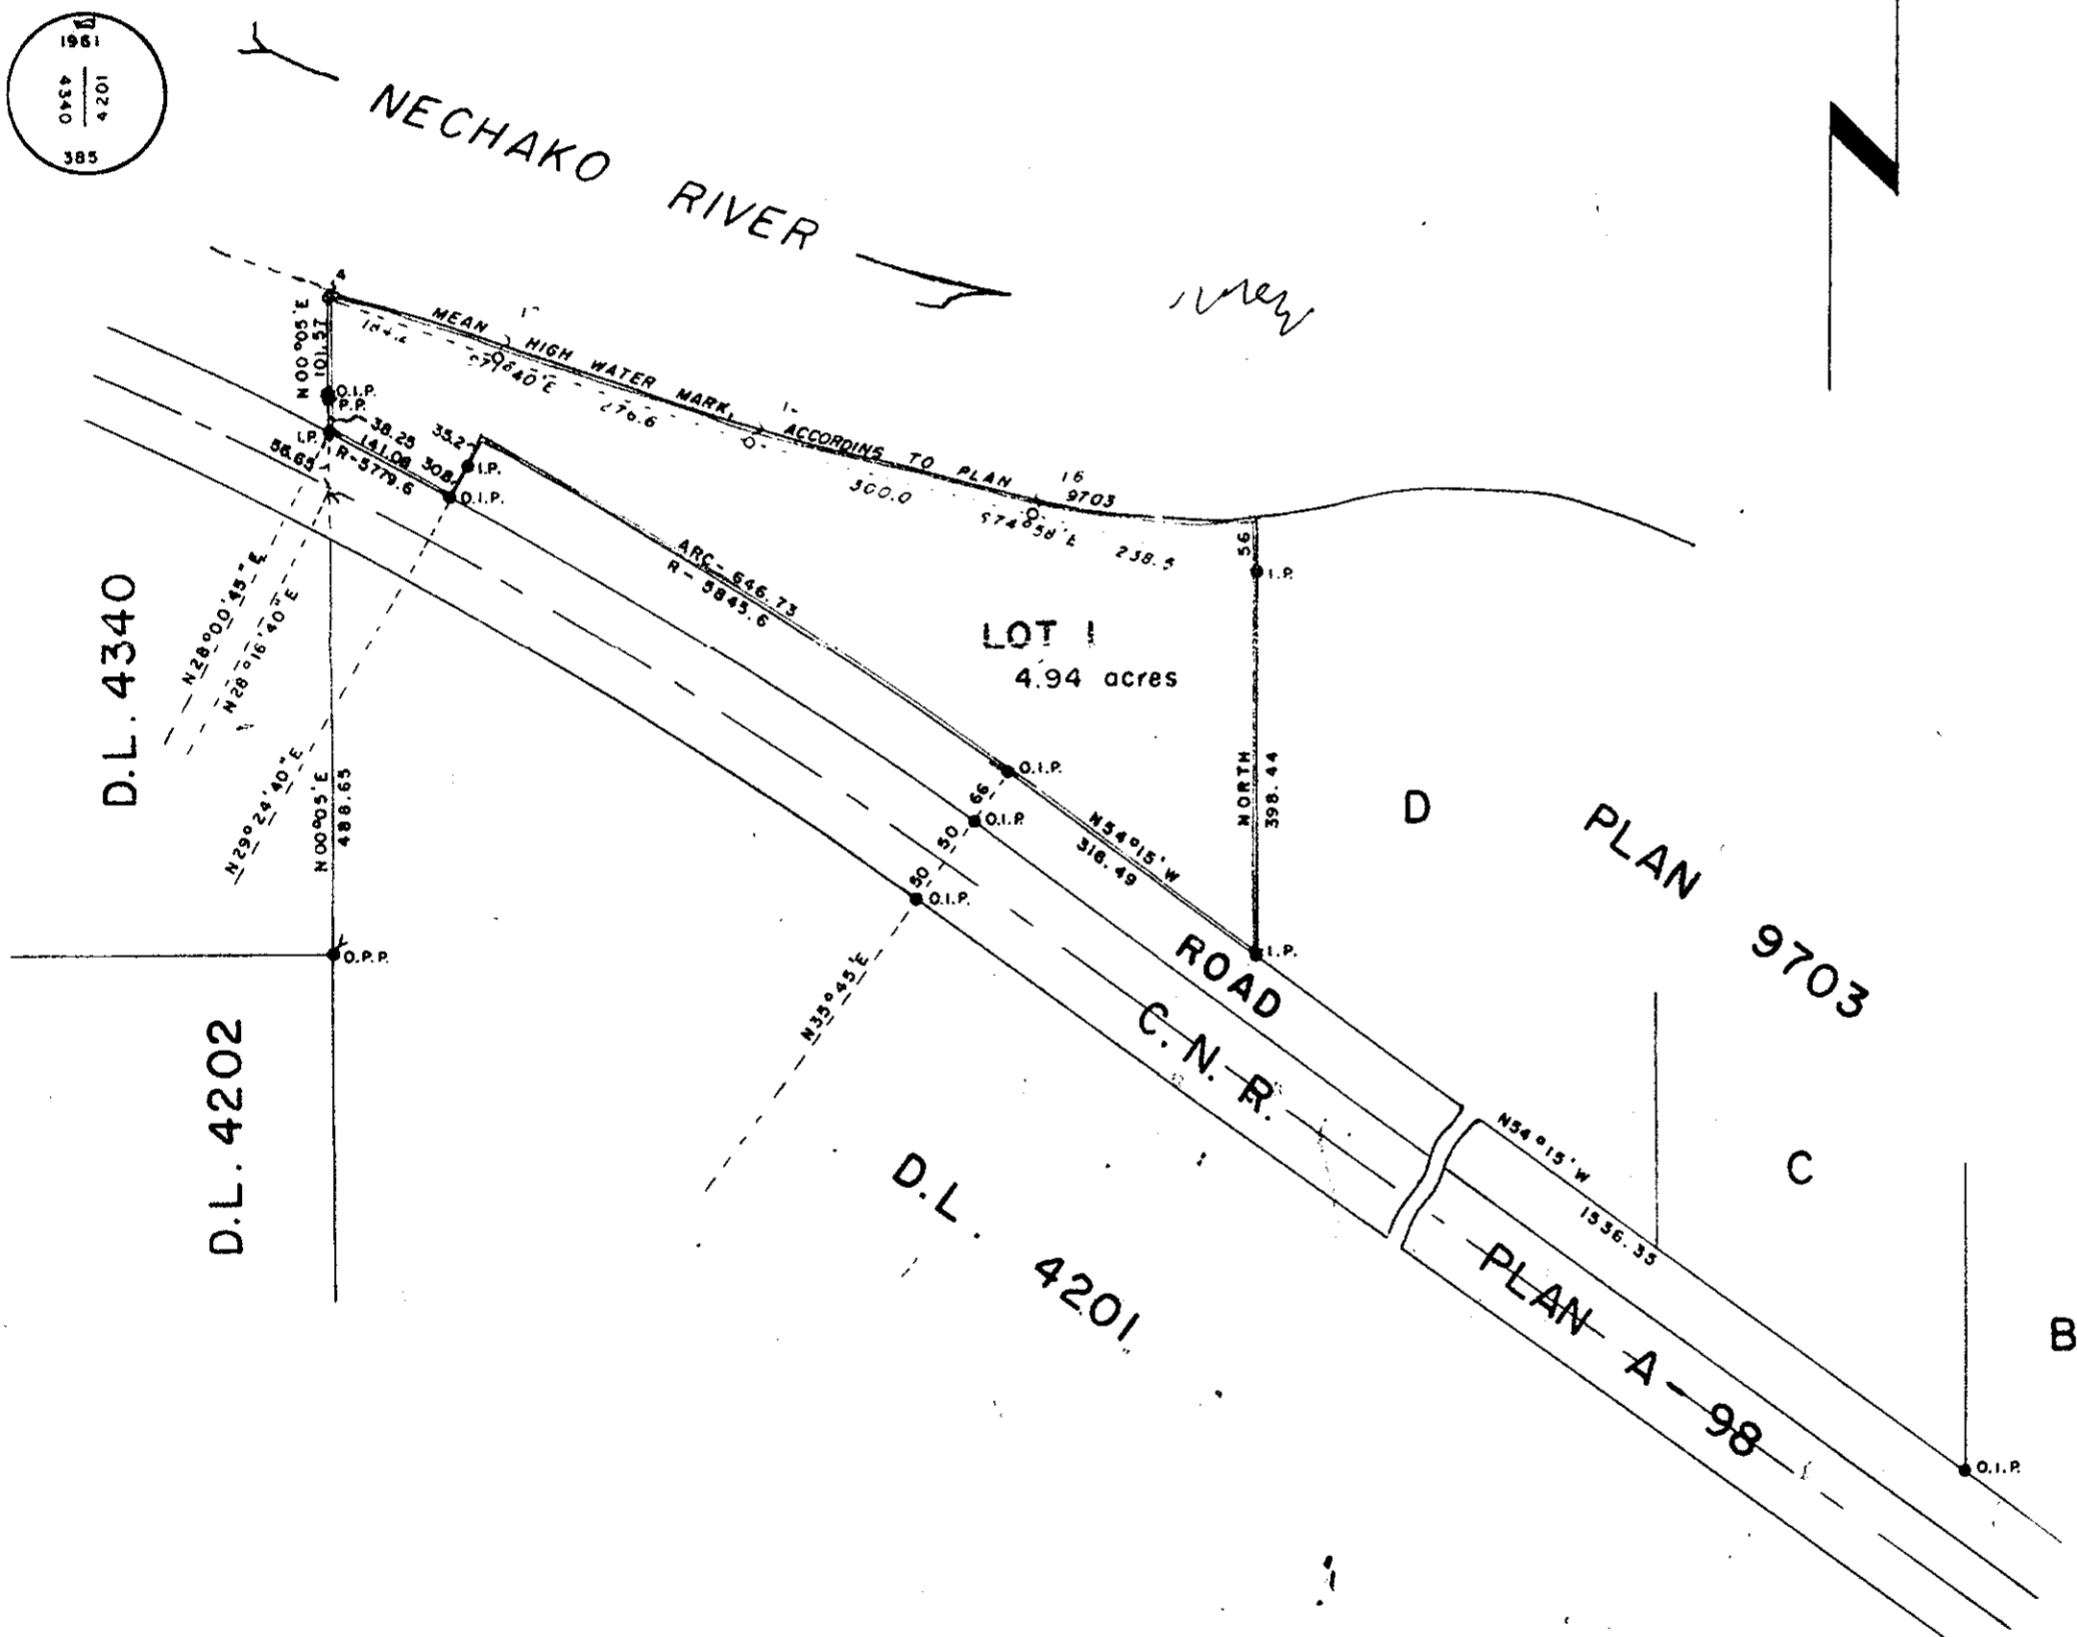

I, DONALD A. DUFFY, of the City of Prince George, a British Columbia  
Land Surveyor, make oath and say that I was present at and did personally  
superintend the survey represented by this plan and that the survey and  
plan are correct. The said survey was completed on the 14th day of NOV, 1961.

Sworn before me this 23 day of NOV, 1961.

B.C.L.S.

*[Signature]*  
A Commissioner for taking Affidavits  
within the Province of British Columbia.

Owner.

Witness.

Approved under the Land Registry Act.  
This 13th day of February, 1962.

*[Signature]*  
Approving Officer, Dept. of Highways.