

PLAN OF SUBDIVISION OF PART OF
 AMENDED LOT 50, PLAN 1329
 DISTRICT LOT 4377
 CARIBOO DISTRICT - BRITISH COLUMBIA
 SCALE: 1" = 50'


PLAN NO. 12170

Deposited in the Land Registry
 Office at Kamloops, B.C.
 this 22nd day of MAR., 1962.

[Signature]
 Registrar

NOTE: Bearings are astronomic, derived from
 the South Boundary of Lot B, Plan 6456.

LEGEND: ● OIP denotes an old iron pin found.
 ● IP denotes an iron pin placed on this survey.
 ● OP CON denotes a concrete monument found.

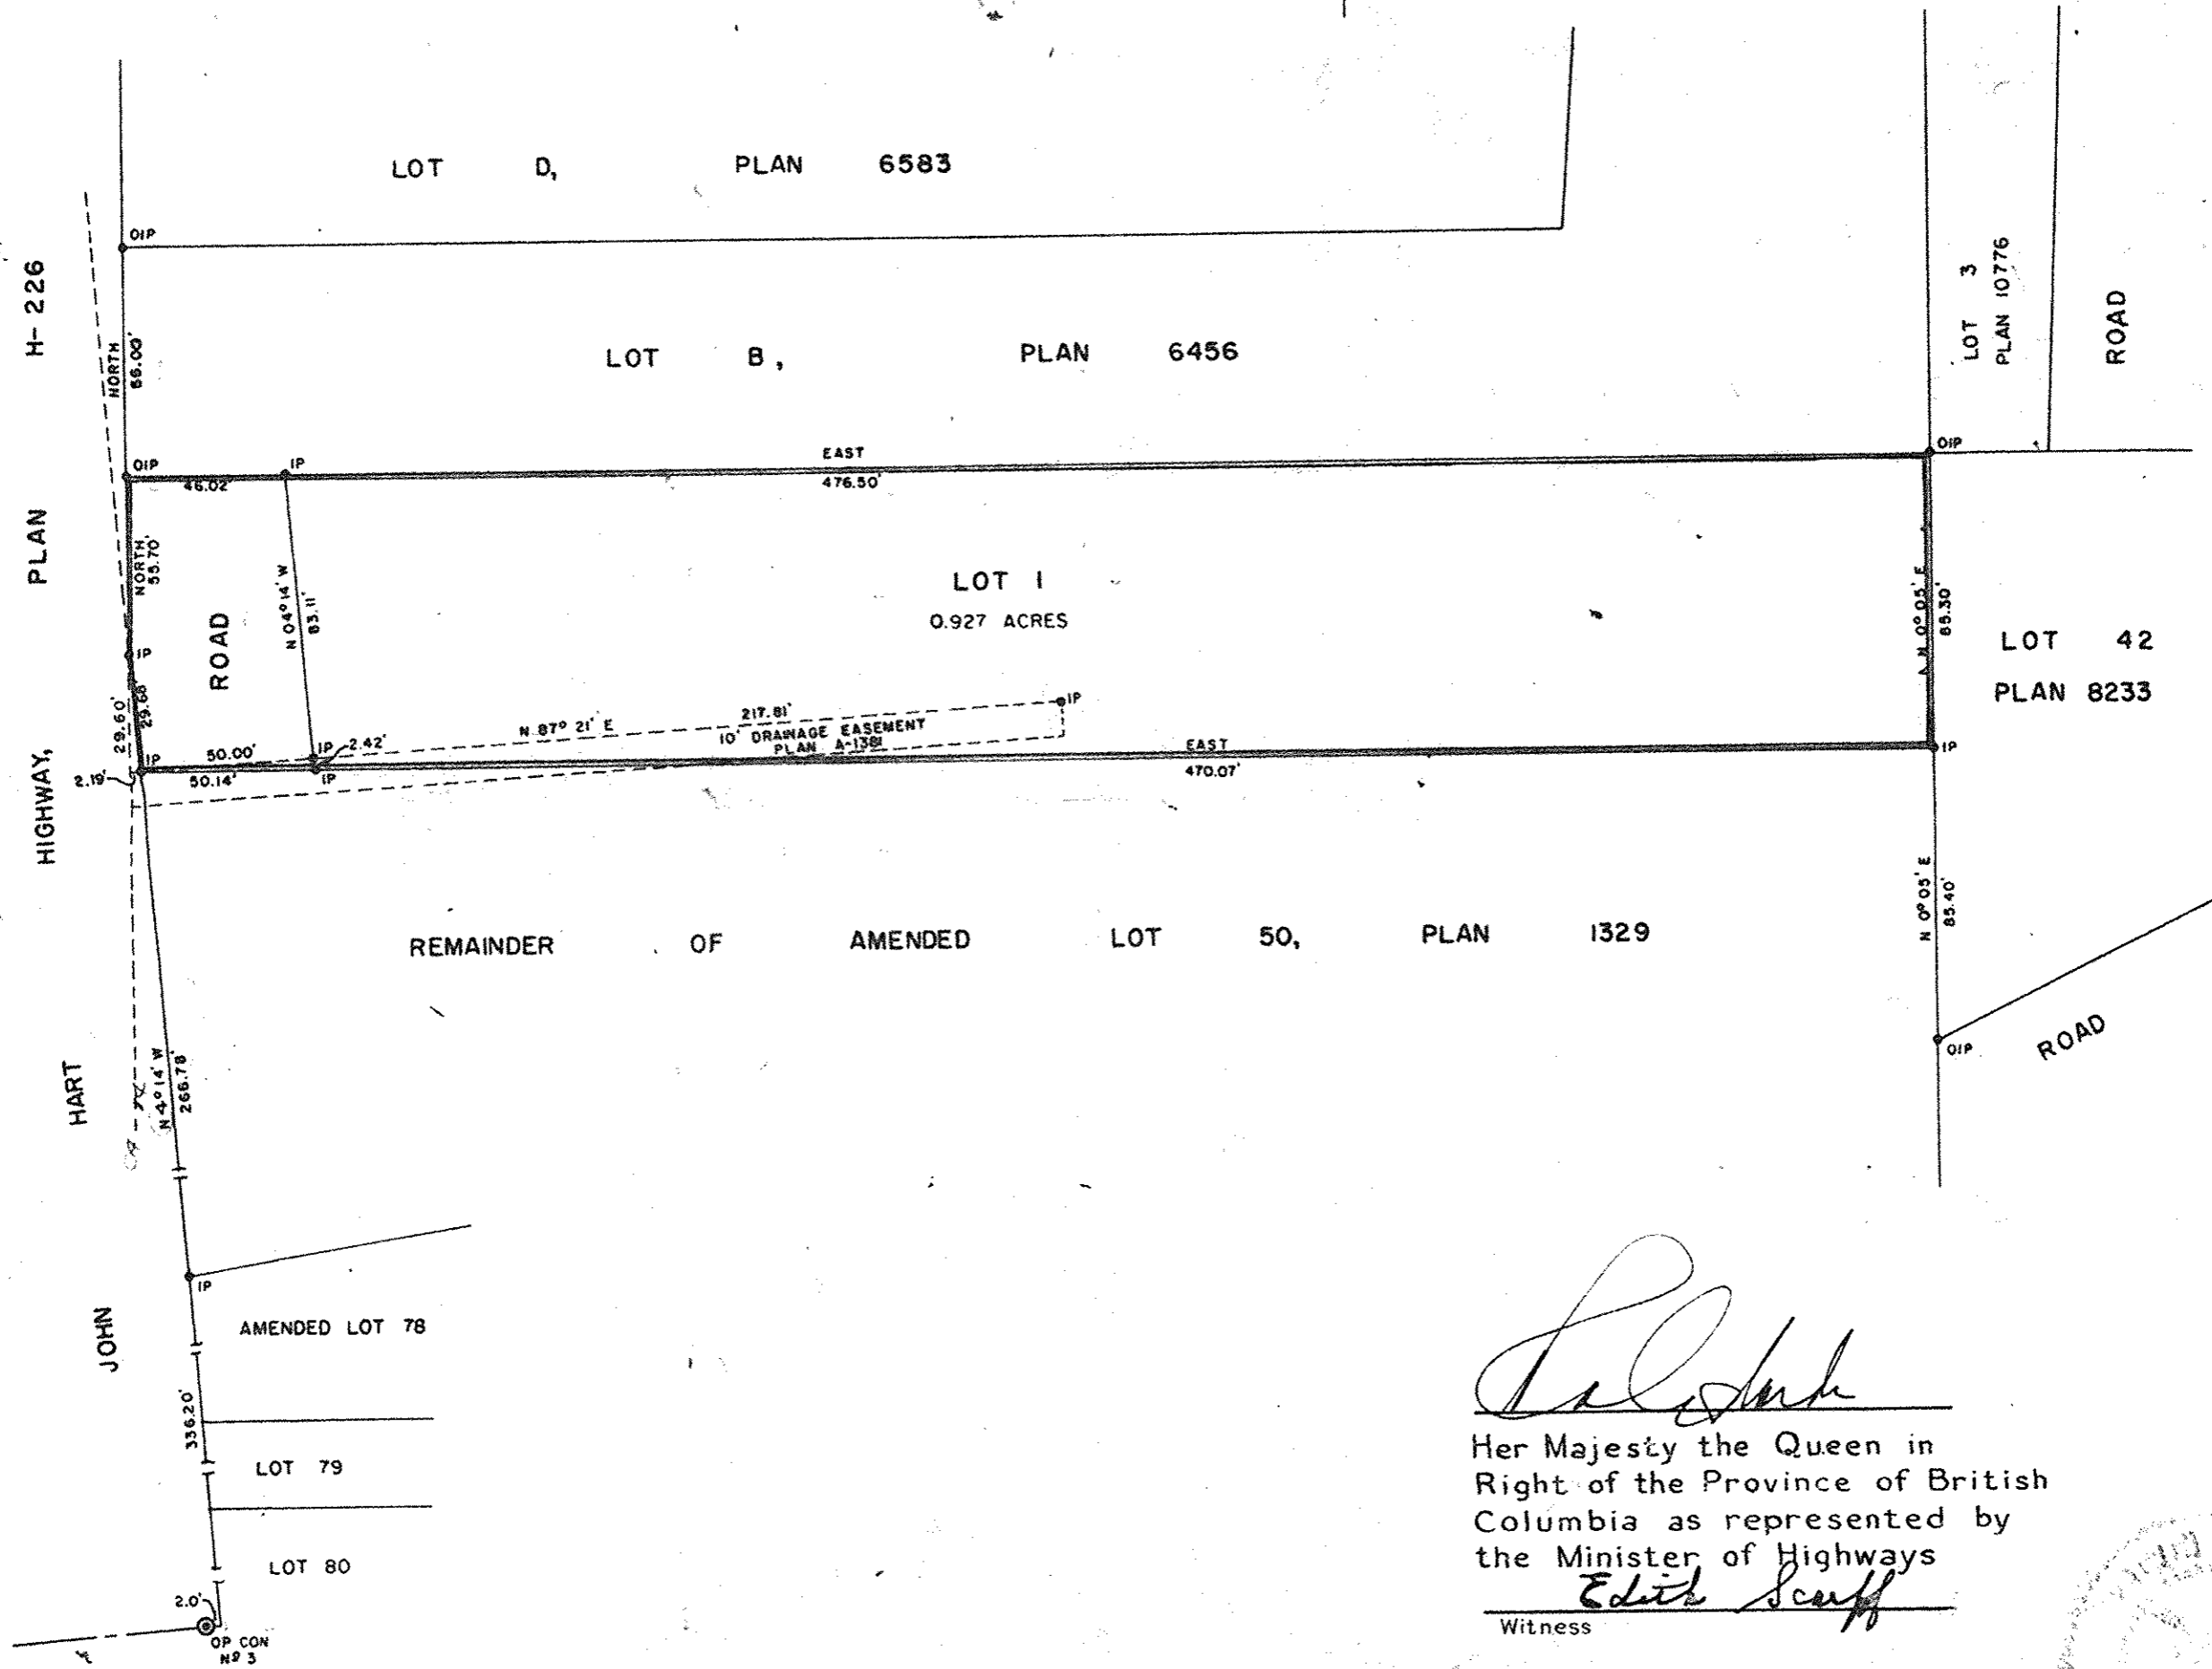

[Signature]
 Her Majesty the Queen in
 Right of the Province of British
 Columbia as represented by
 the Minister of Highways
[Signature]
 Witness

Approved under the Land Registry Act
 this 22nd day of October, 1961.

[Signature]
 Approving Officer, Dept. of Highways.
REAPPROVED:

[Signature]
 APPROVING OFFICER, DEPT. OF HWYS.
 FEBRUARY 21, 1962.

[Signature]
 Owner

[Signature]
 Witness

I, DONALD A. DUFFY, of the City of Prince George,
 a British Columbia Land Surveyor, make oath and say
 that I was present at and did personally superintend the
 survey represented by this plan and that the survey
 and plan are correct. The said survey was completed
 on the 12th day of July, 1961.

Sworn before me
 this 15th day of August, 1961.

[Signature]
 B.C.L.S.

[Signature]
 A Commissioner for taking Affidavits
 within the Province of British Columbia.