

PLOTTED DA

PLAN No 12190


Deposited in the Land Registry Office at Kamloops, B.C. this 3RD day of APRIL, 1962.

W. H. Stewart
Registrar

PLAN OF SUBDIVISION OF
LOTS 1 & 2, PLAN 9100
DISTRICT LOT 624
CARIBOO DISTRICT - BRITISH COLUMBIA
SCALE: 1" = 200'

NOTE Bearings are astronomic, derived from the North Boundary of Lot 2, as shown on Northern Trans - Provincial Highway Plan

LEGEND: ● OPP denotes an old pipe post found.
◎ OP CON denotes an old pipe post found set in concrete.
● OIP denotes an old iron pin found.

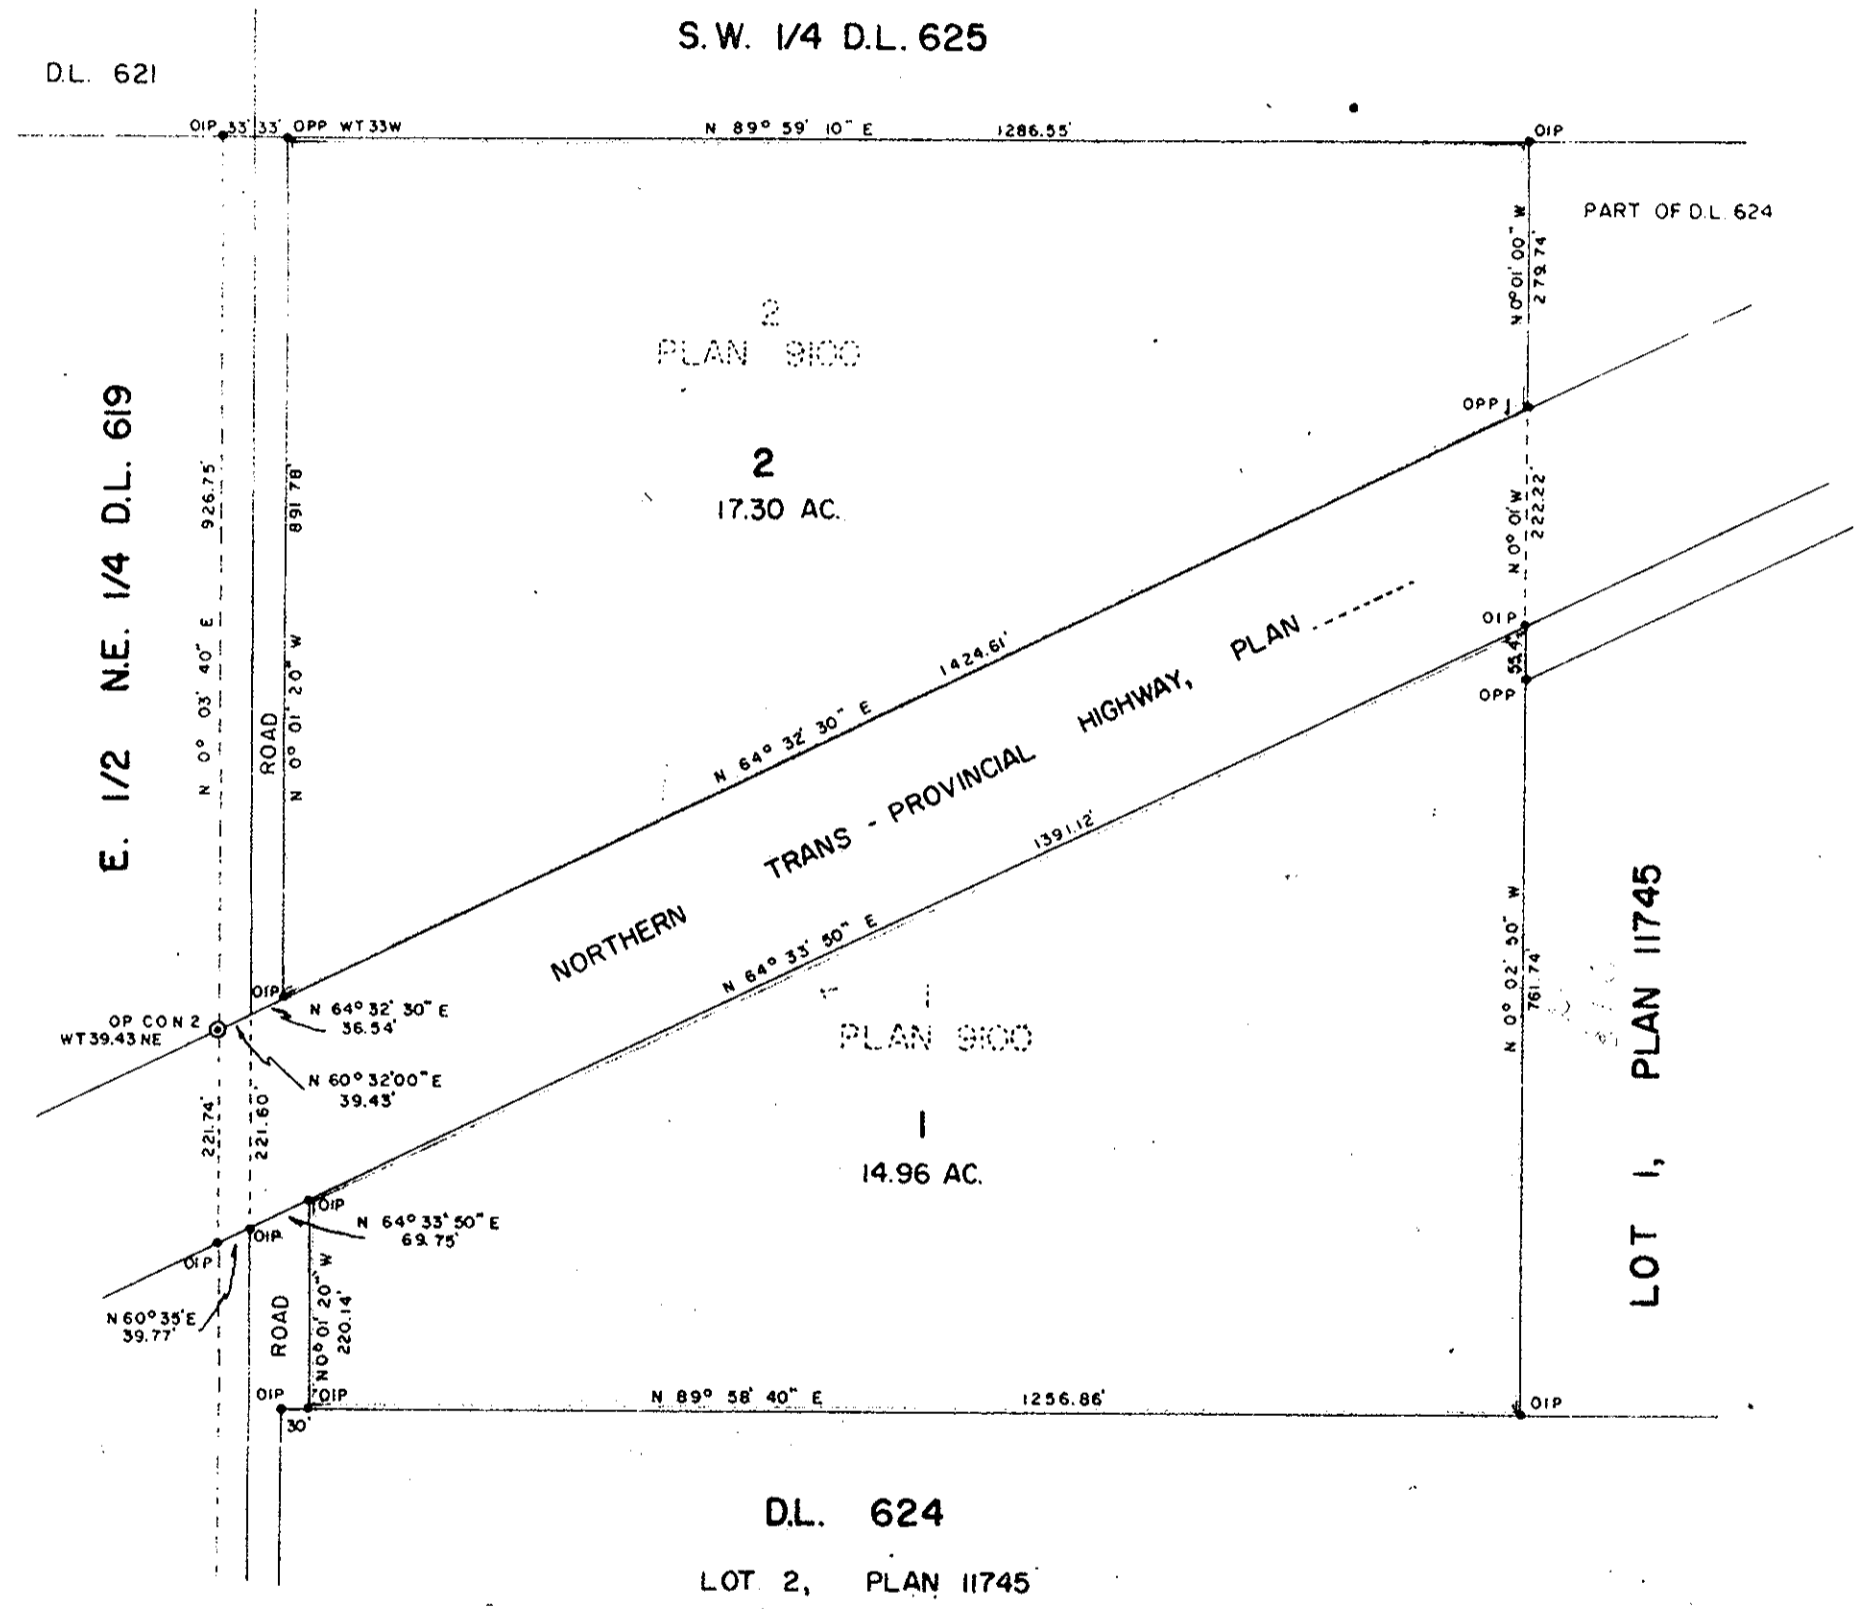

I, DONALD A. DUFFY, of the City of Prince George, a British Columbia Land Surveyor, make oath and say that I was present at and did personally superintend the survey represented by this plan and that the survey and plan are correct. The said survey was completed on the 17th day of November, 1961.

Approved under the Land Registry Act this 2ND day of MARCH, 1962.

D. Menden
Approving Officer, Dept. of Highways.

Donald A. Duffy
B.C.L.S.

Sworn before me this 5TH day of January, 1962.

W. H. Ashley
A Commissioner for taking Affidavits within the Province of British Columbia.

I hereby certify that this is a true copy of the Official Plan on deposit in the Department of Lands and Forests and numbered Plan 1 Tube 611.
W. H. Ashley
Surveyor General
Victoria B.C.
23RD January, 1962.