

PLAN NO. 12216


PLAN OF SUBDIVISION
OF PART OF THE S. 1/2
OF THE S.W. 1/4 LOT 633
CARIBOO DISTRICT — BRITISH COLUMBIA
SCALE: 1" = 100'

Deposited in the Land Registry
Office at Kamloops this 16th
Day of APRIL, 1962

Charles H. ...
Registrar

NOTE: Bearings are astronomic derived from the
South boundary of lot A, Plan III62.

LEGEND: • O.I.P. denotes an old iron pin found.
• I.P. denotes an standard iron pin placed on this survey.

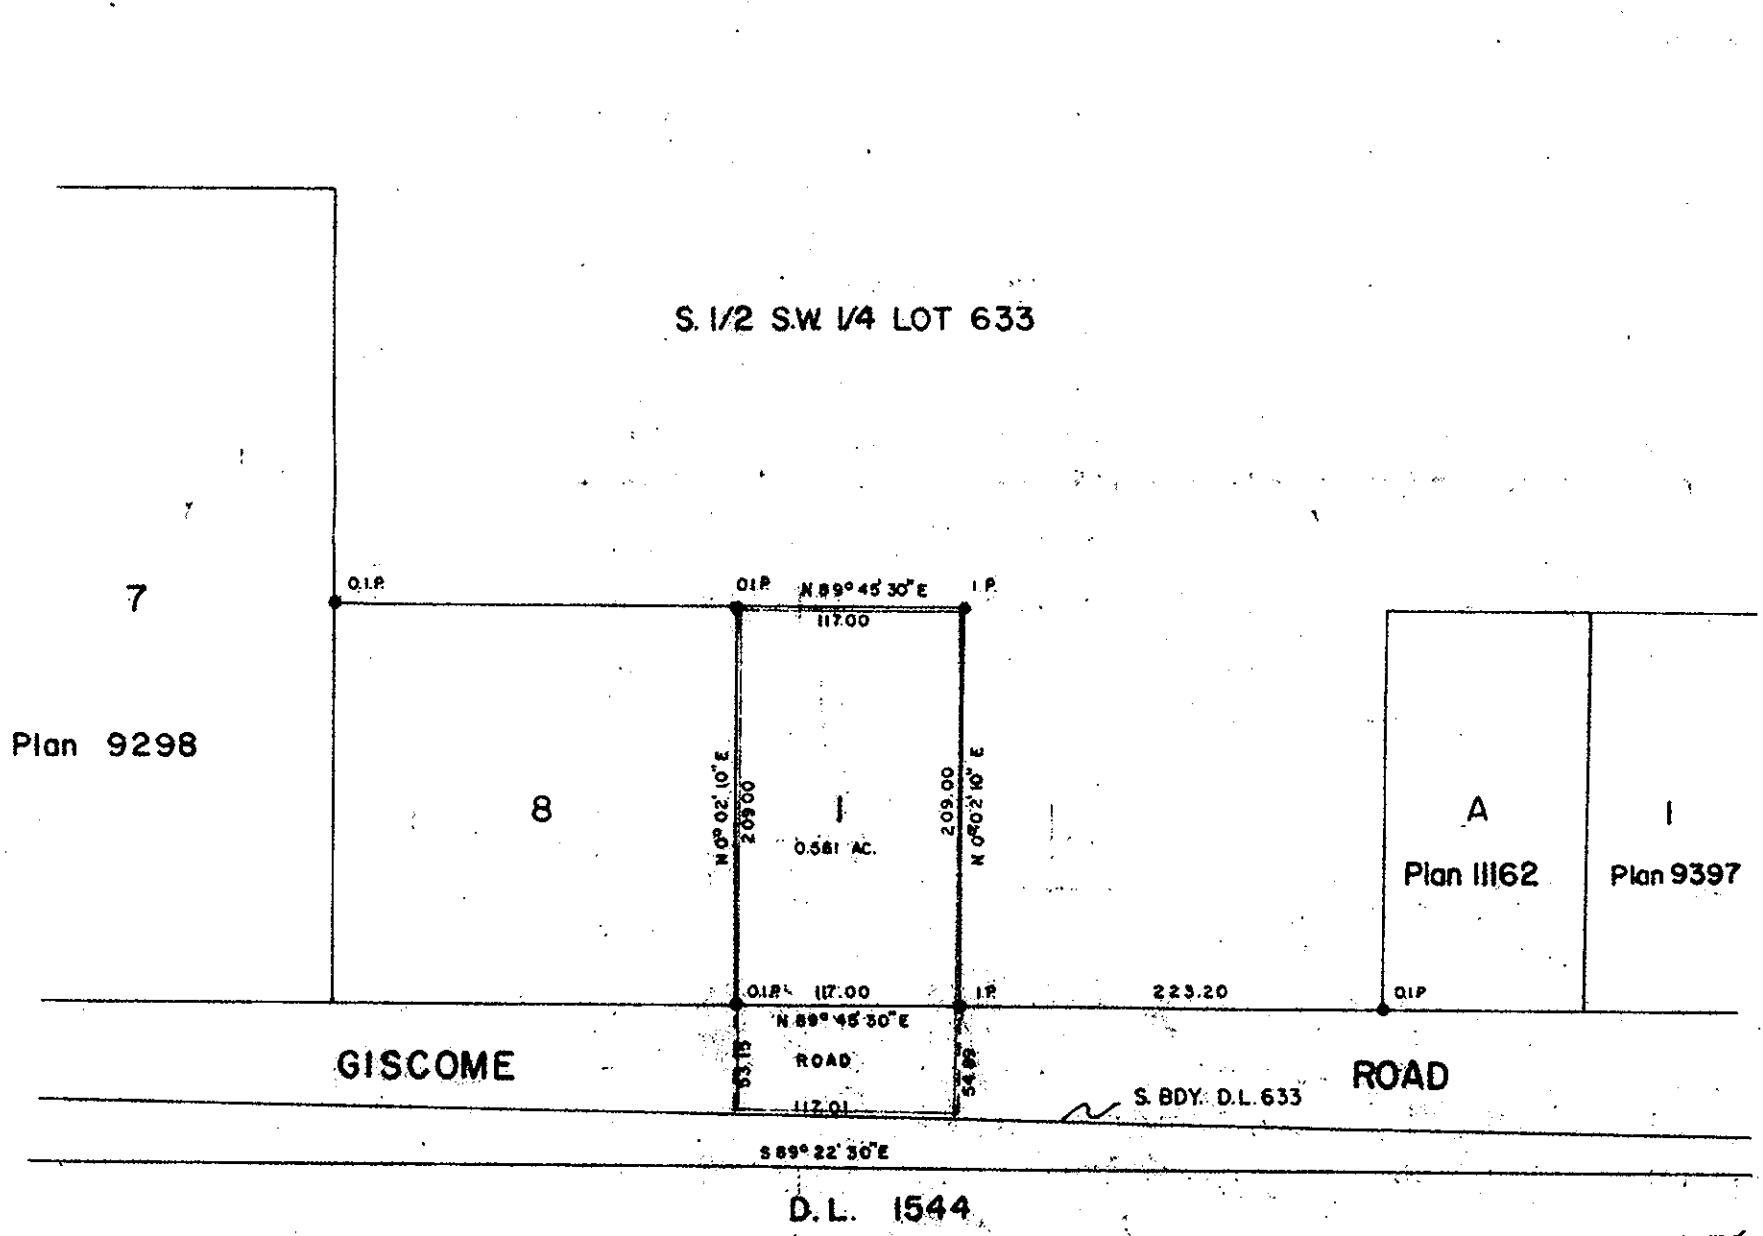

I, Donald A. Duffy, of the City of Prince George, A British Columbia
Land Surveyor, make oath and say that I was present at and did
personally superintend the survey represented by this plan and
that the survey and plan are correct. The said survey was
completed on the 15th day of March, 1962.
Sworn before me this 15th day of March, 1962.

Donald A. Duffy
B.C.S.

OWNER *E. ...*
WITNESS *Alshier*

W. ...
A Commissioner for taking Affidavits within
the Province of British Columbia.

Approved under the Land Registry Act
This 23rd day of March, 1962
W. ...
Approving Officer, Dept of Highways