

PLAN No. 12238


PLAN OF SUBDIVISION OF PART OF
S.W. 1/4 DISTRICT LOT 818
CARIBOO DISTRICT - BRITISH COLUMBIA
SCALE: 1" = 100'

Deposited in the Land Registry
Office at Kamloops, B.C. this
30th day of APRIL, 1962.

[Signature]
Registrar

NOTE:
Bearings are astronomic, derived from the
South Boundary of District Lot 818.

LEGEND:
● OIP denotes an old iron pin found.
● IP denotes an iron pin placed on this survey.

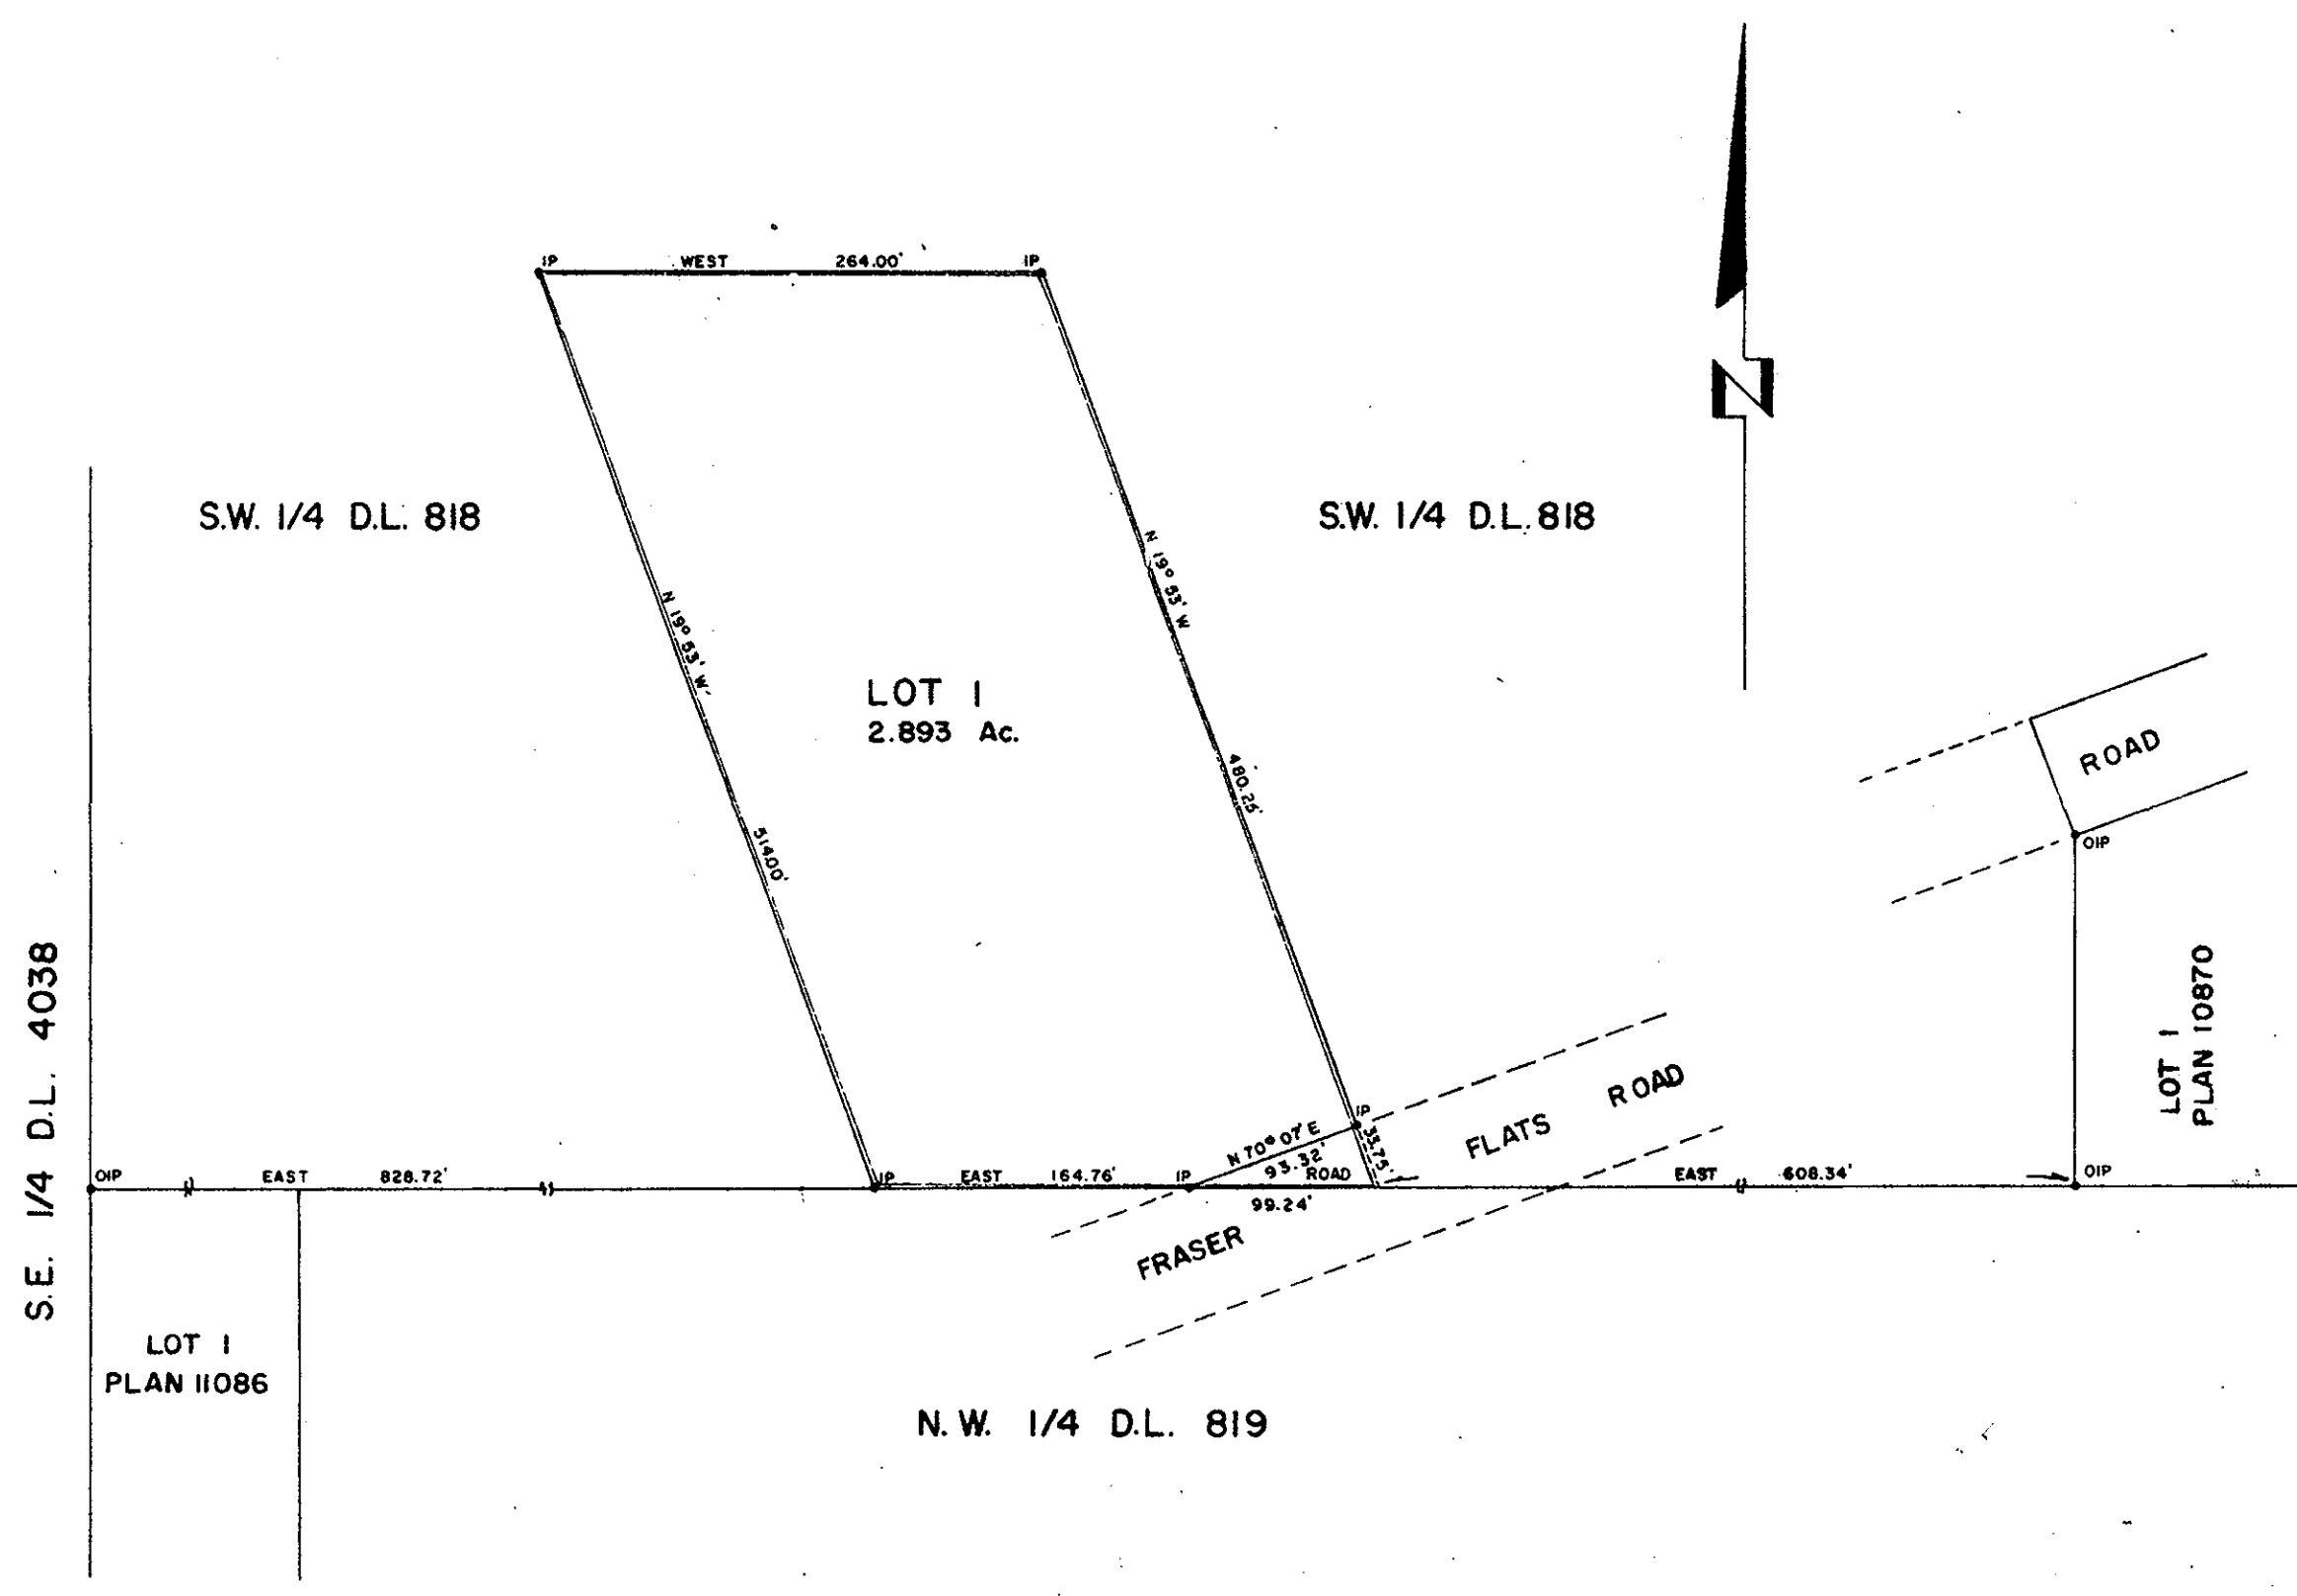

I, DONALD A. DUFFY, of the City of Prince George,
a British Columbia Land Surveyor, make oath and say
that I was present at and did personally superintend
the survey represented by this plan and that the survey
and plan are correct. The said survey was completed
on the 2nd day of April, 1962.

Approved under the Land Registry Act
this 25th day of APRIL, 1962.

[Signature]
Approving Officer, Dept. of Highways.

Sworn before me this 2nd
day of April, 1962.
[Signature]
B.C.L.S.

[Signature]
Owner

[Signature]
A Commissioner for taking Affidavits
within the Province of British Columbia

Witness