

17  
PLOTTED (KS)

PLAN NO. 12241

Deposited in the Land Registry  
Office at Kamloops, B.C.  
this 15<sup>th</sup> day of MAY, 1962.


PLAN OF SUBDIVISION OF PART OF  
N.E. 1/4 DISTRICT LOT 4038  
CARIBOO DISTRICT - BRITISH COLUMBIA

SCALE: 1" = 100'

*[Signature]*  
Registrar

NOTE: Bearings are astronomic, derived from  
the the South Boundary of the N.E. 1/4  
of D.L. 4038 as shown on plan 10212.

LEGEND: ● OIP denotes an old iron pin found.  
● IP denotes an iron pin placed on this survey.

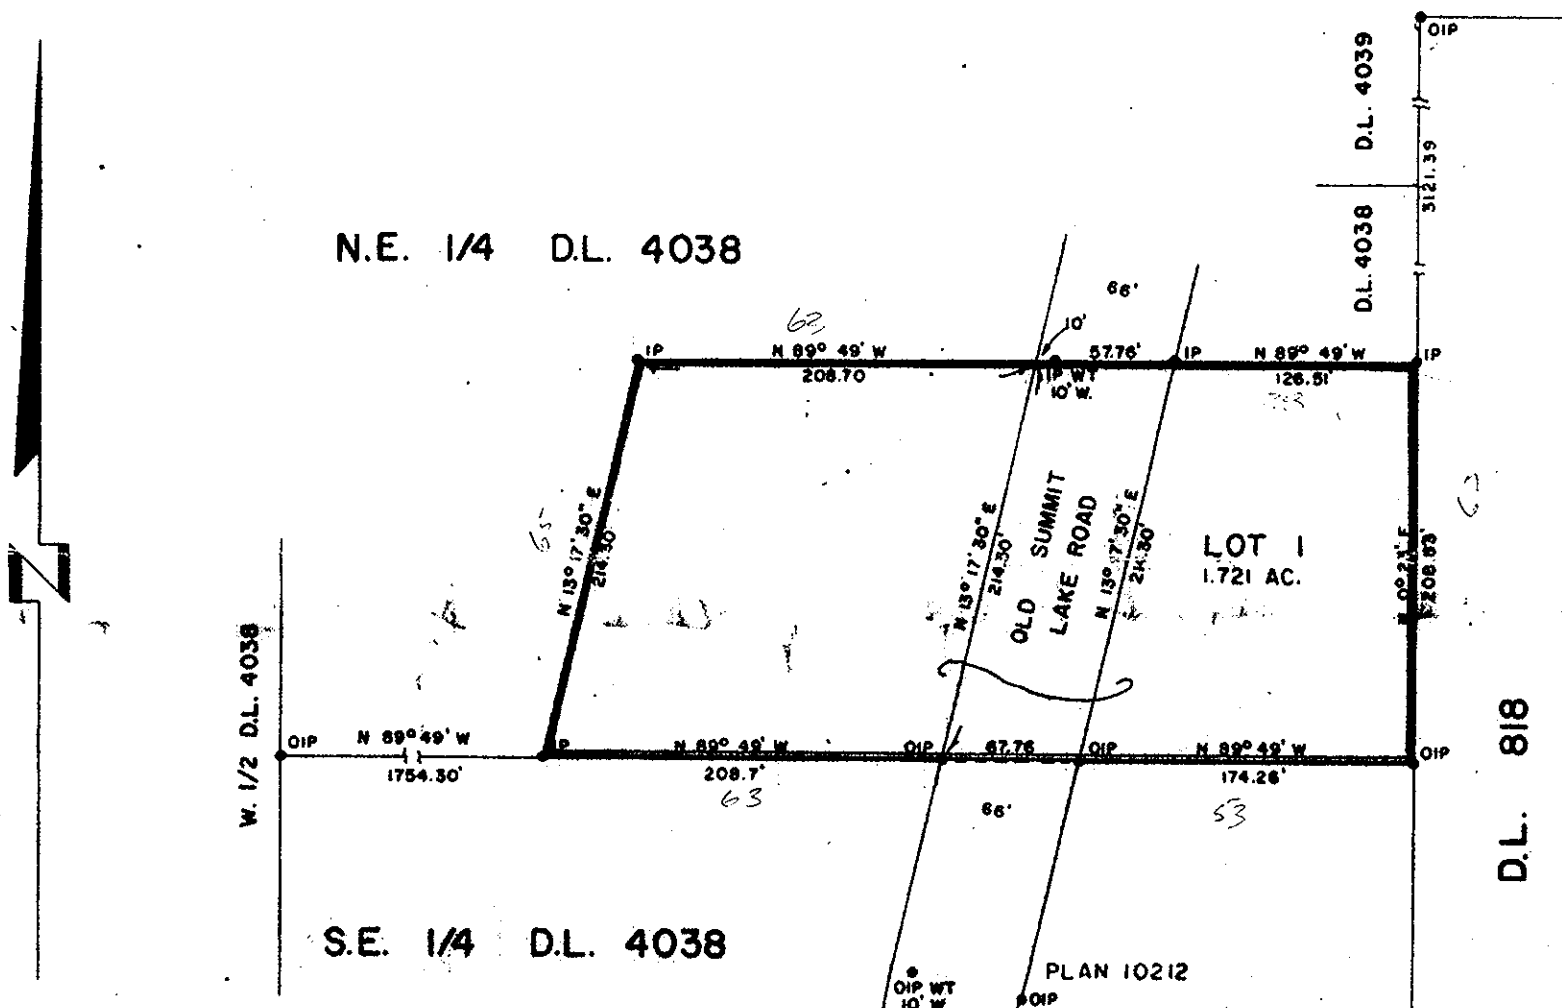

Reapproved under the Land Registry Act  
This 25<sup>th</sup> day of APRIL, 1962

*[Signature]*  
Approving Officer, Dept. of Highways

Approved under the Land Registry Act  
this 26<sup>th</sup> day of JUNE, 1961.

*[Signature]*  
Approving Officer, Department of Highways.

I, DONALD A. DUFFY, of the City of Prince George,  
a British Columbia Land Surveyor, make oath and say  
that I was present at and did personally superintend  
the survey represent by this plan and that the survey  
and plan are correct. The said survey was completed  
on the 17th day of May, 1961.

Sworn before me  
this 31<sup>st</sup> day of May, 1961.

*[Signature: Donald A. Duffy]*  
B.C.S.S.

*[Signature]*  
A Commissioner for taking Affidavits  
within the Province of British Columbia.

HIS  
HERMAN J. FOLDEN  
Owner  
MARK

*[Signature]*  
Witness