

PLAN OF SUBDIVISION
OF PART OF Block 'V'
LOT 343 - Cariboo District


PLAN No. B 3783

Scale: 100feet = 1inch

12259
PLAN No. 12259

DEPOSITED IN THE LAND REGISTRY
OFFICE AT KAMLOOPS B.C. THIS
4TH DAY OF MAY. 1962

W. J. Campbell
Registrar

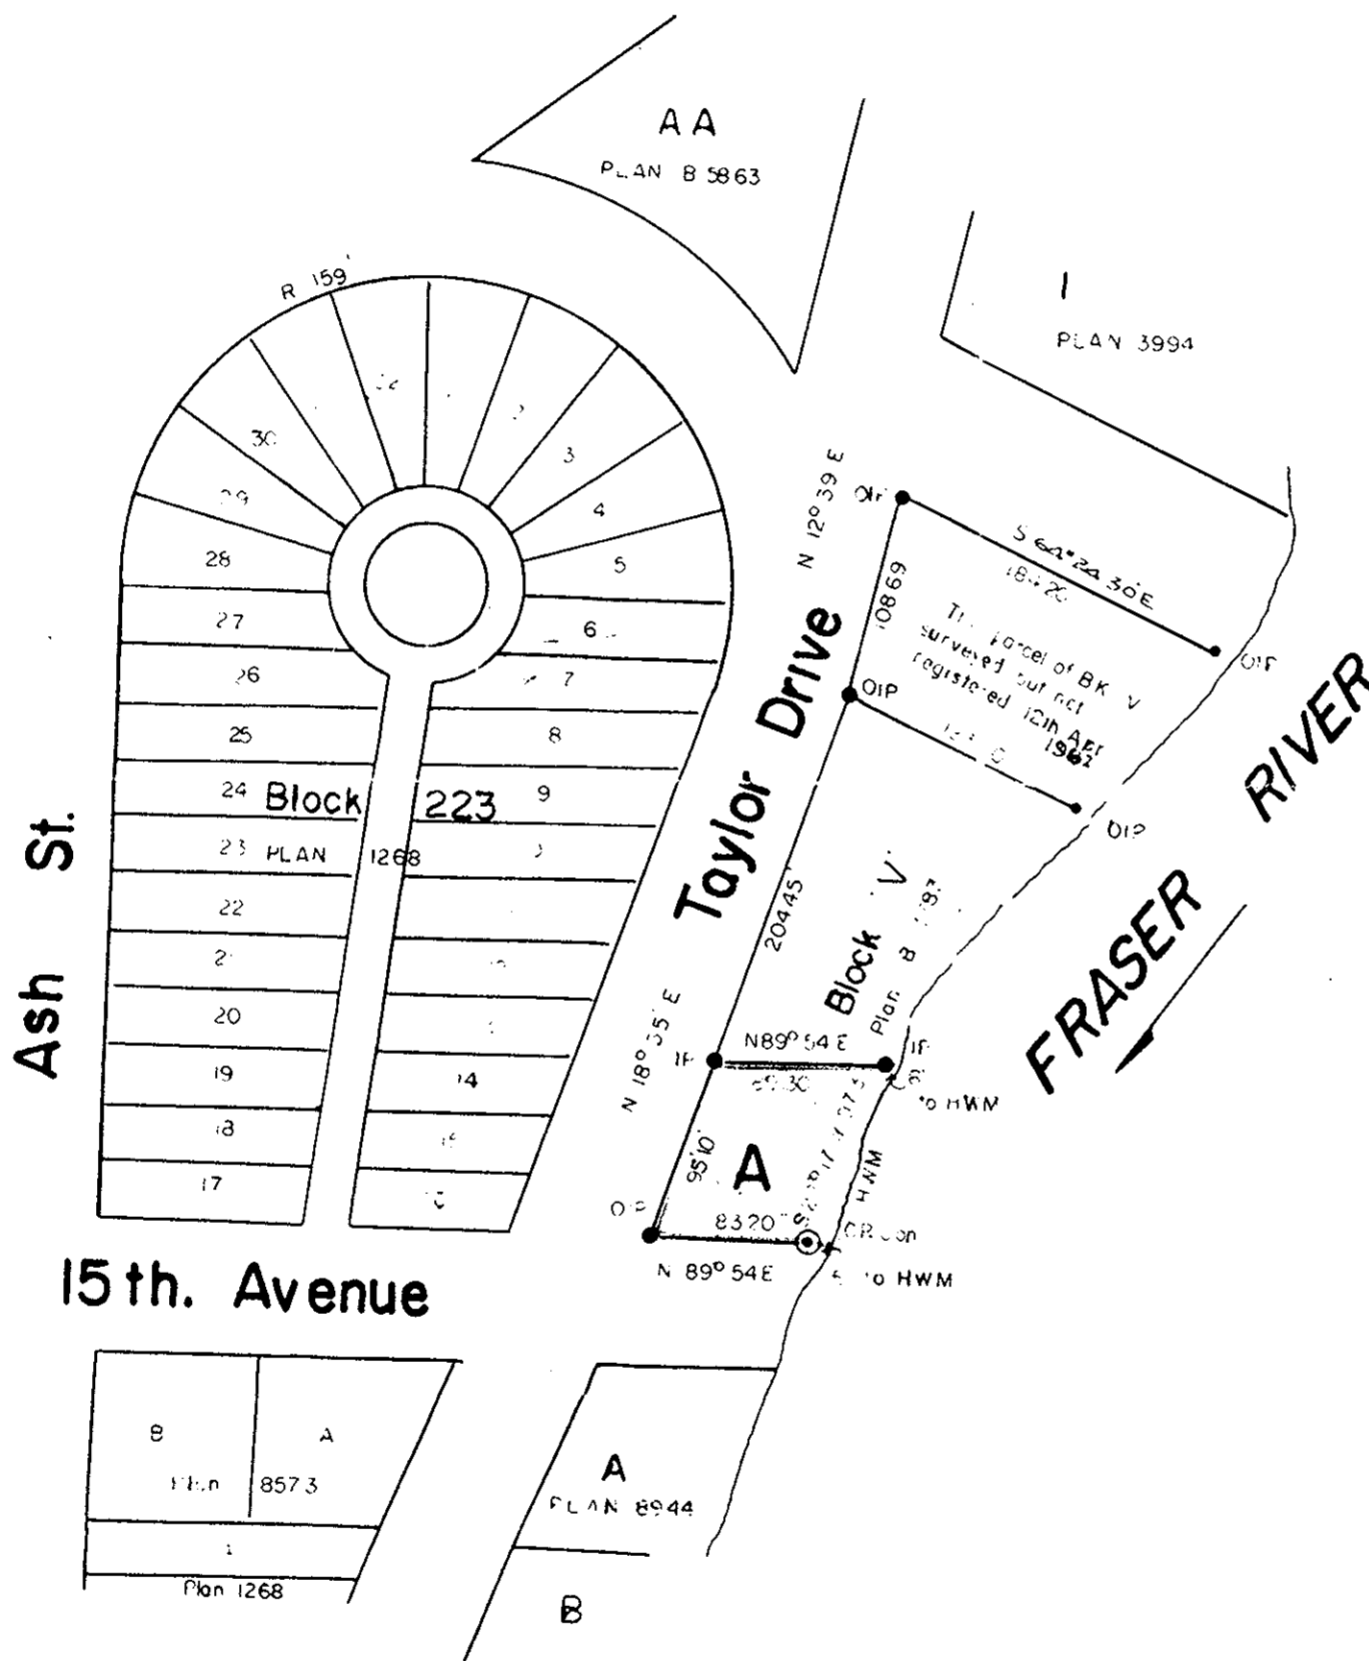

OWNER _____
WITNESS _____

OWNER _____
WITNESS _____

I, J.A.F. Campbell of city of Prince George a British Columbia land surveyor make oath and say that I was present at and did personally superintend the survey represented by this plan and that the survey and plan are correct. The said survey was completed on 12th. day of April 1962

Sworn before me
this 17th. day of April 1962

J. I. Campbell

W. J. Beckley
A Commissioner for taking affidavits in Prov. of B.C.

APPROVED UNDER THE LAND REGISTRY ACT
ACT THIS _____ DAY OF _____ 1962

Old concrete monument shewn \odot OP. Con
Old iron stakes shewn \bullet OIP
Iron stakes set shewn \bullet IP

Approving Officer - City of Prince George B.C.

Bearings are astronomic derived from
Westerly boundary, of Block 'V' according
to PLAN No. B. 3783