

12436
12436

PLAN No 12436

Deposited in the Land Registry
Office at Kamloops, B.C. this
26th day of JULY, 1962.

Deputy Registrar
Registrar


PLAN OF SUBDIVISION OF
LOTS 6 & 7 - PLAN 11647
DISTRICT LOT 633
CARIBOO DISTRICT - BRITISH COLUMBIA
SCALE: 1" = 100'

LEGEND:

- o OIP denotes an old iron pin found.
- o IP denotes an iron pin placed on this survey.

NOTE:

Bearings are astronomic, derived from the South
Boundary of Lot 7, Plan 11647.

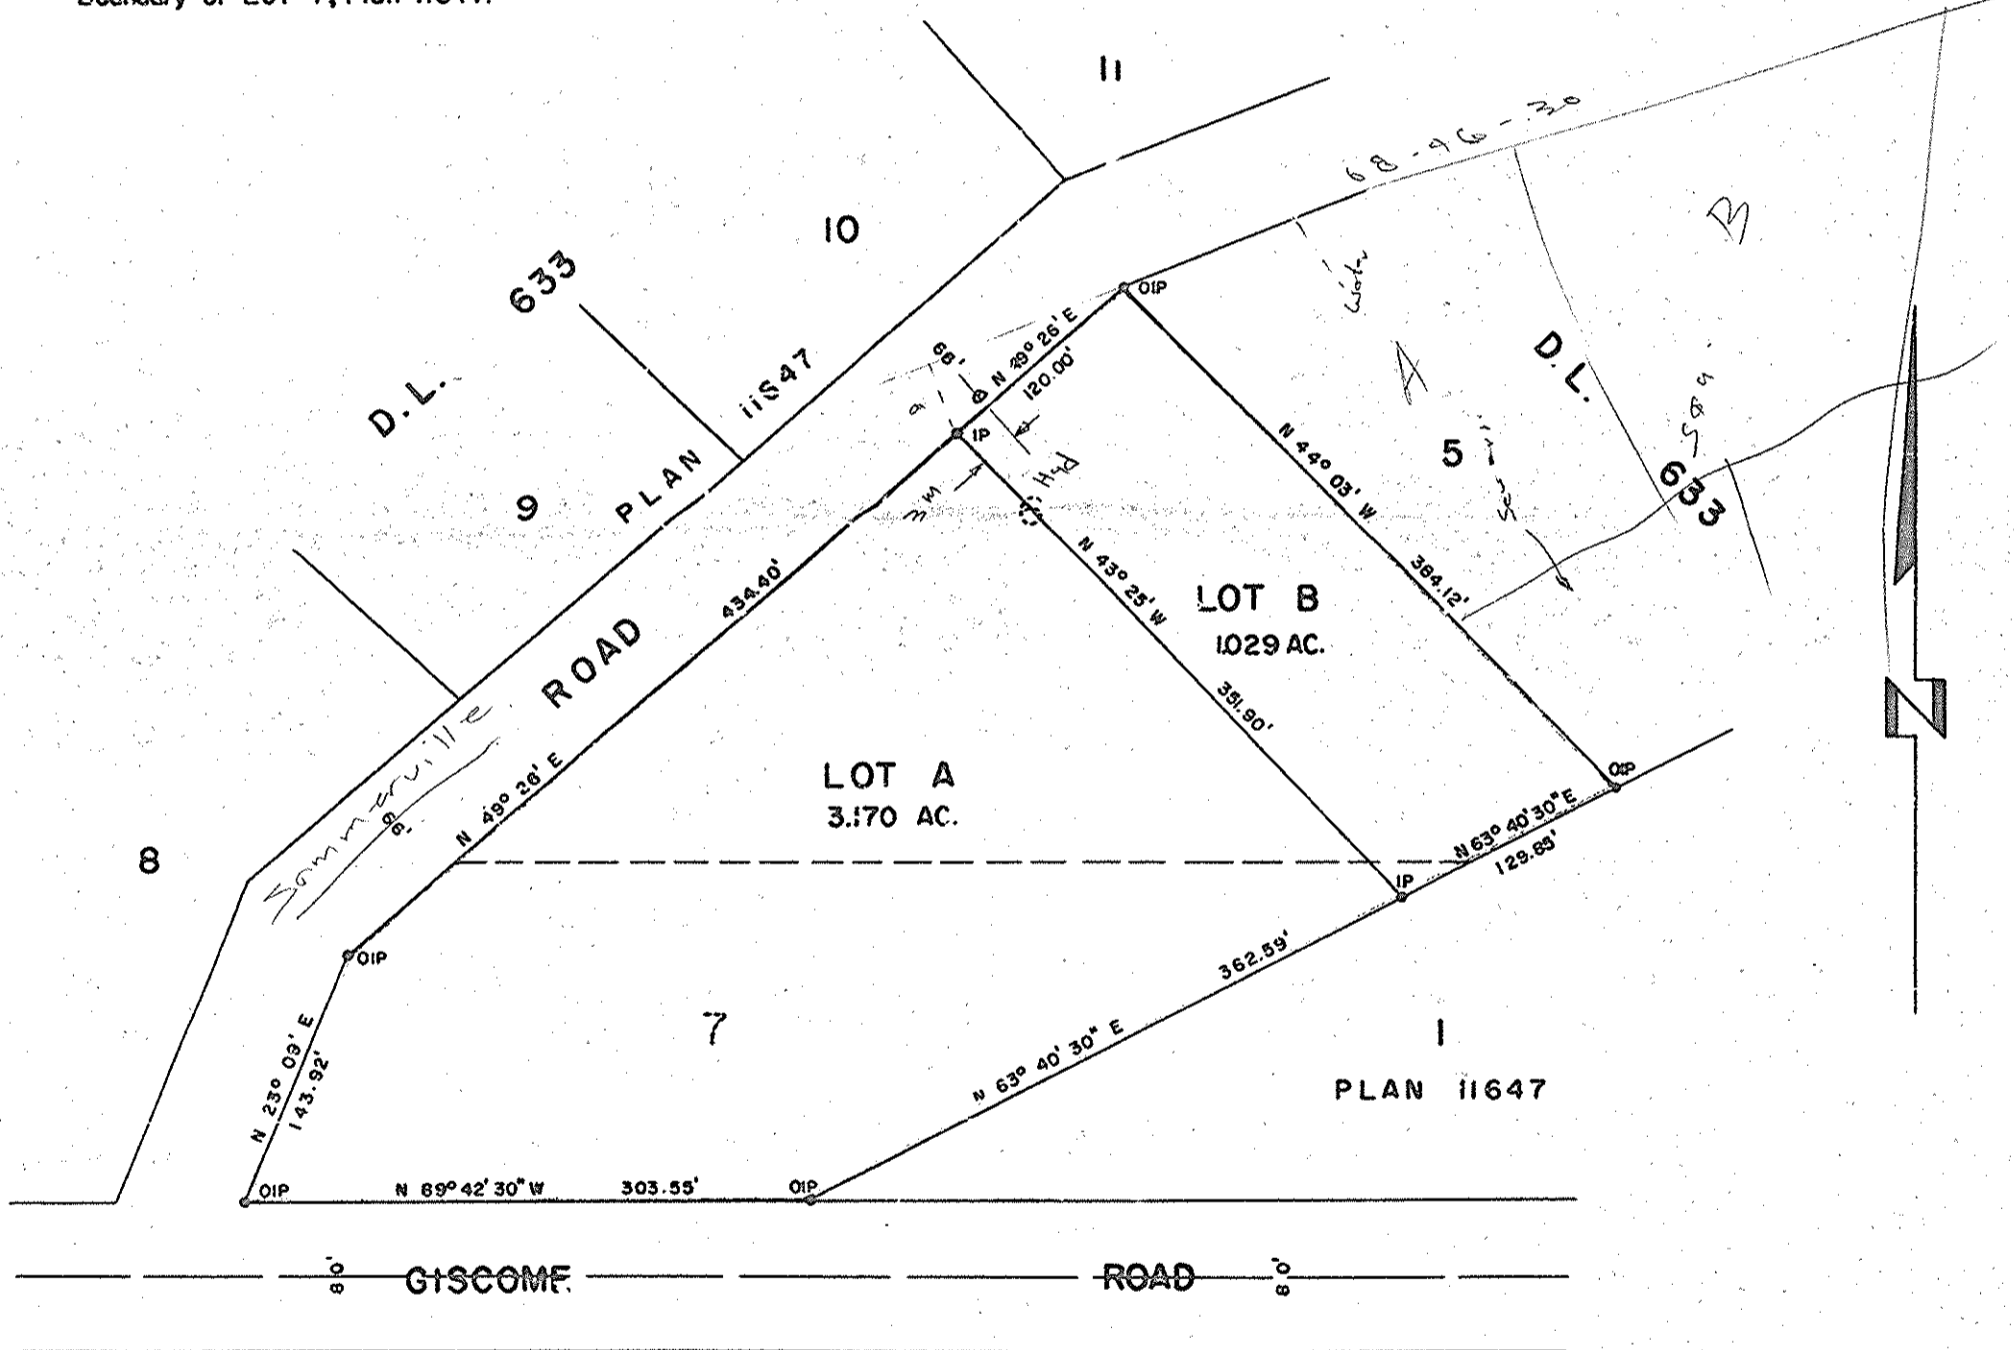

N.E. 1/4 D.L. 634

I, DONALD A. DUFFY, of the City of Prince George,
a British Columbia Land Surveyor, make oath and say
that I was present at and did personally superintend
the survey represented by this plan and that the
survey and plan are correct. The said survey was
completed on the 23rd day of May, 1962.

Tom Ross Piper
Owner

Da Duffy
B.C.L.S.

Mary Florence Piper
Owner

Approved under the Land Registry Act
this 11th day of July, 1962

Sworn before me this 19th
day of JUNE, 1962.

J. Mallis
Witness
380 George St
Prince George
Notary Public

[Signature]
Approving Officer, Dept. of Highways.

[Signature]
A Commissioner for taking Affidavits
within the Province of British Columbia.