


PLAN OF SUBDIVISION OF PART OF
 LOT 2 - PLAN 10808
 DISTRICT LOT 4200
 CARIBOO DISTRICT - BRITISH COLUMBIA
 SCALE: 1" = 200'

PLAN No. **12515**
 Deposited in the Land Registry
 Office at Kamloops, B.C. this
27th day of **AUG.**, 1962.

W. H. Stewart
 Registrar

NOTE:
 Bearings are astronomic, derived from the
 West Boundary of Lot 2, Plan 10808.

LEGEND:
 ● OIP denotes an old iron pin found.
 ● IP denotes an iron pin placed on this survey.

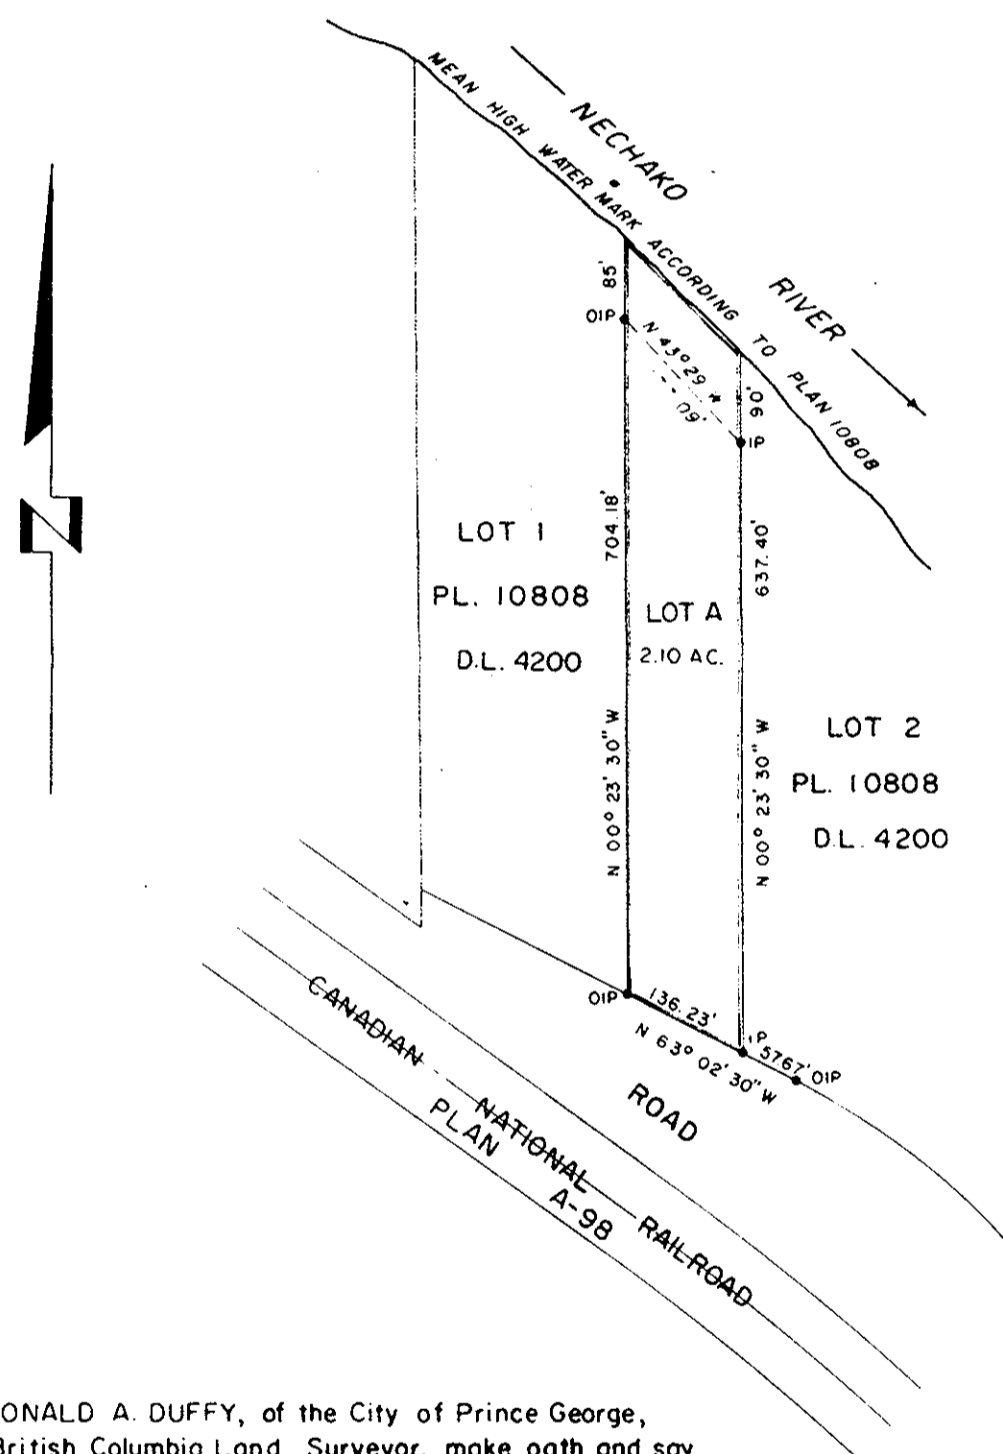

I, DONALD A. DUFFY, of the City of Prince George,
 a British Columbia Land Surveyor, make oath and say
 that I was present at and did personally superintend
 the survey represented by this plan and that the survey
 and plan is correct. The said survey was completed on
 the 27 day of JUNE, 1962.

Donald A. Duffy
 B.C.L.S.

Sworn before me this 28th
 day of JUNE, 1962.

John H. Stawbridge
 A Commissioner for taking Affidavits
 within the Province of British Columbia.

James H. Lait
 Owner

John Howard Killion
 Witness

Approved under the Land Registr Act
 this 2 day of AUG., 1962.

W. H. Stewart
 Approving Officer, Dept. of Highways.