

PLAN 12576

PLAN of SUBDIVISION of LOT 5, PLAN 9566
and PART of the S.W. 1/4 of DISTRICT LOT 635
EXCEPT PLANS 8921 and 9566

Deposited in the Land Registry Office at Kamloops, B.C.
this 18th day of SEPT. 1962


Robert Stewart
Registrar

Cariboo District

Scale: 1" = 100"

LEGEND

Bearings are astronomic and are derived
from the East boundary of Lots 3-8 Plan 8921,
as N 0° 17' 30" E.
Old iron posts found shown • OIP
Iron posts set shown • IP

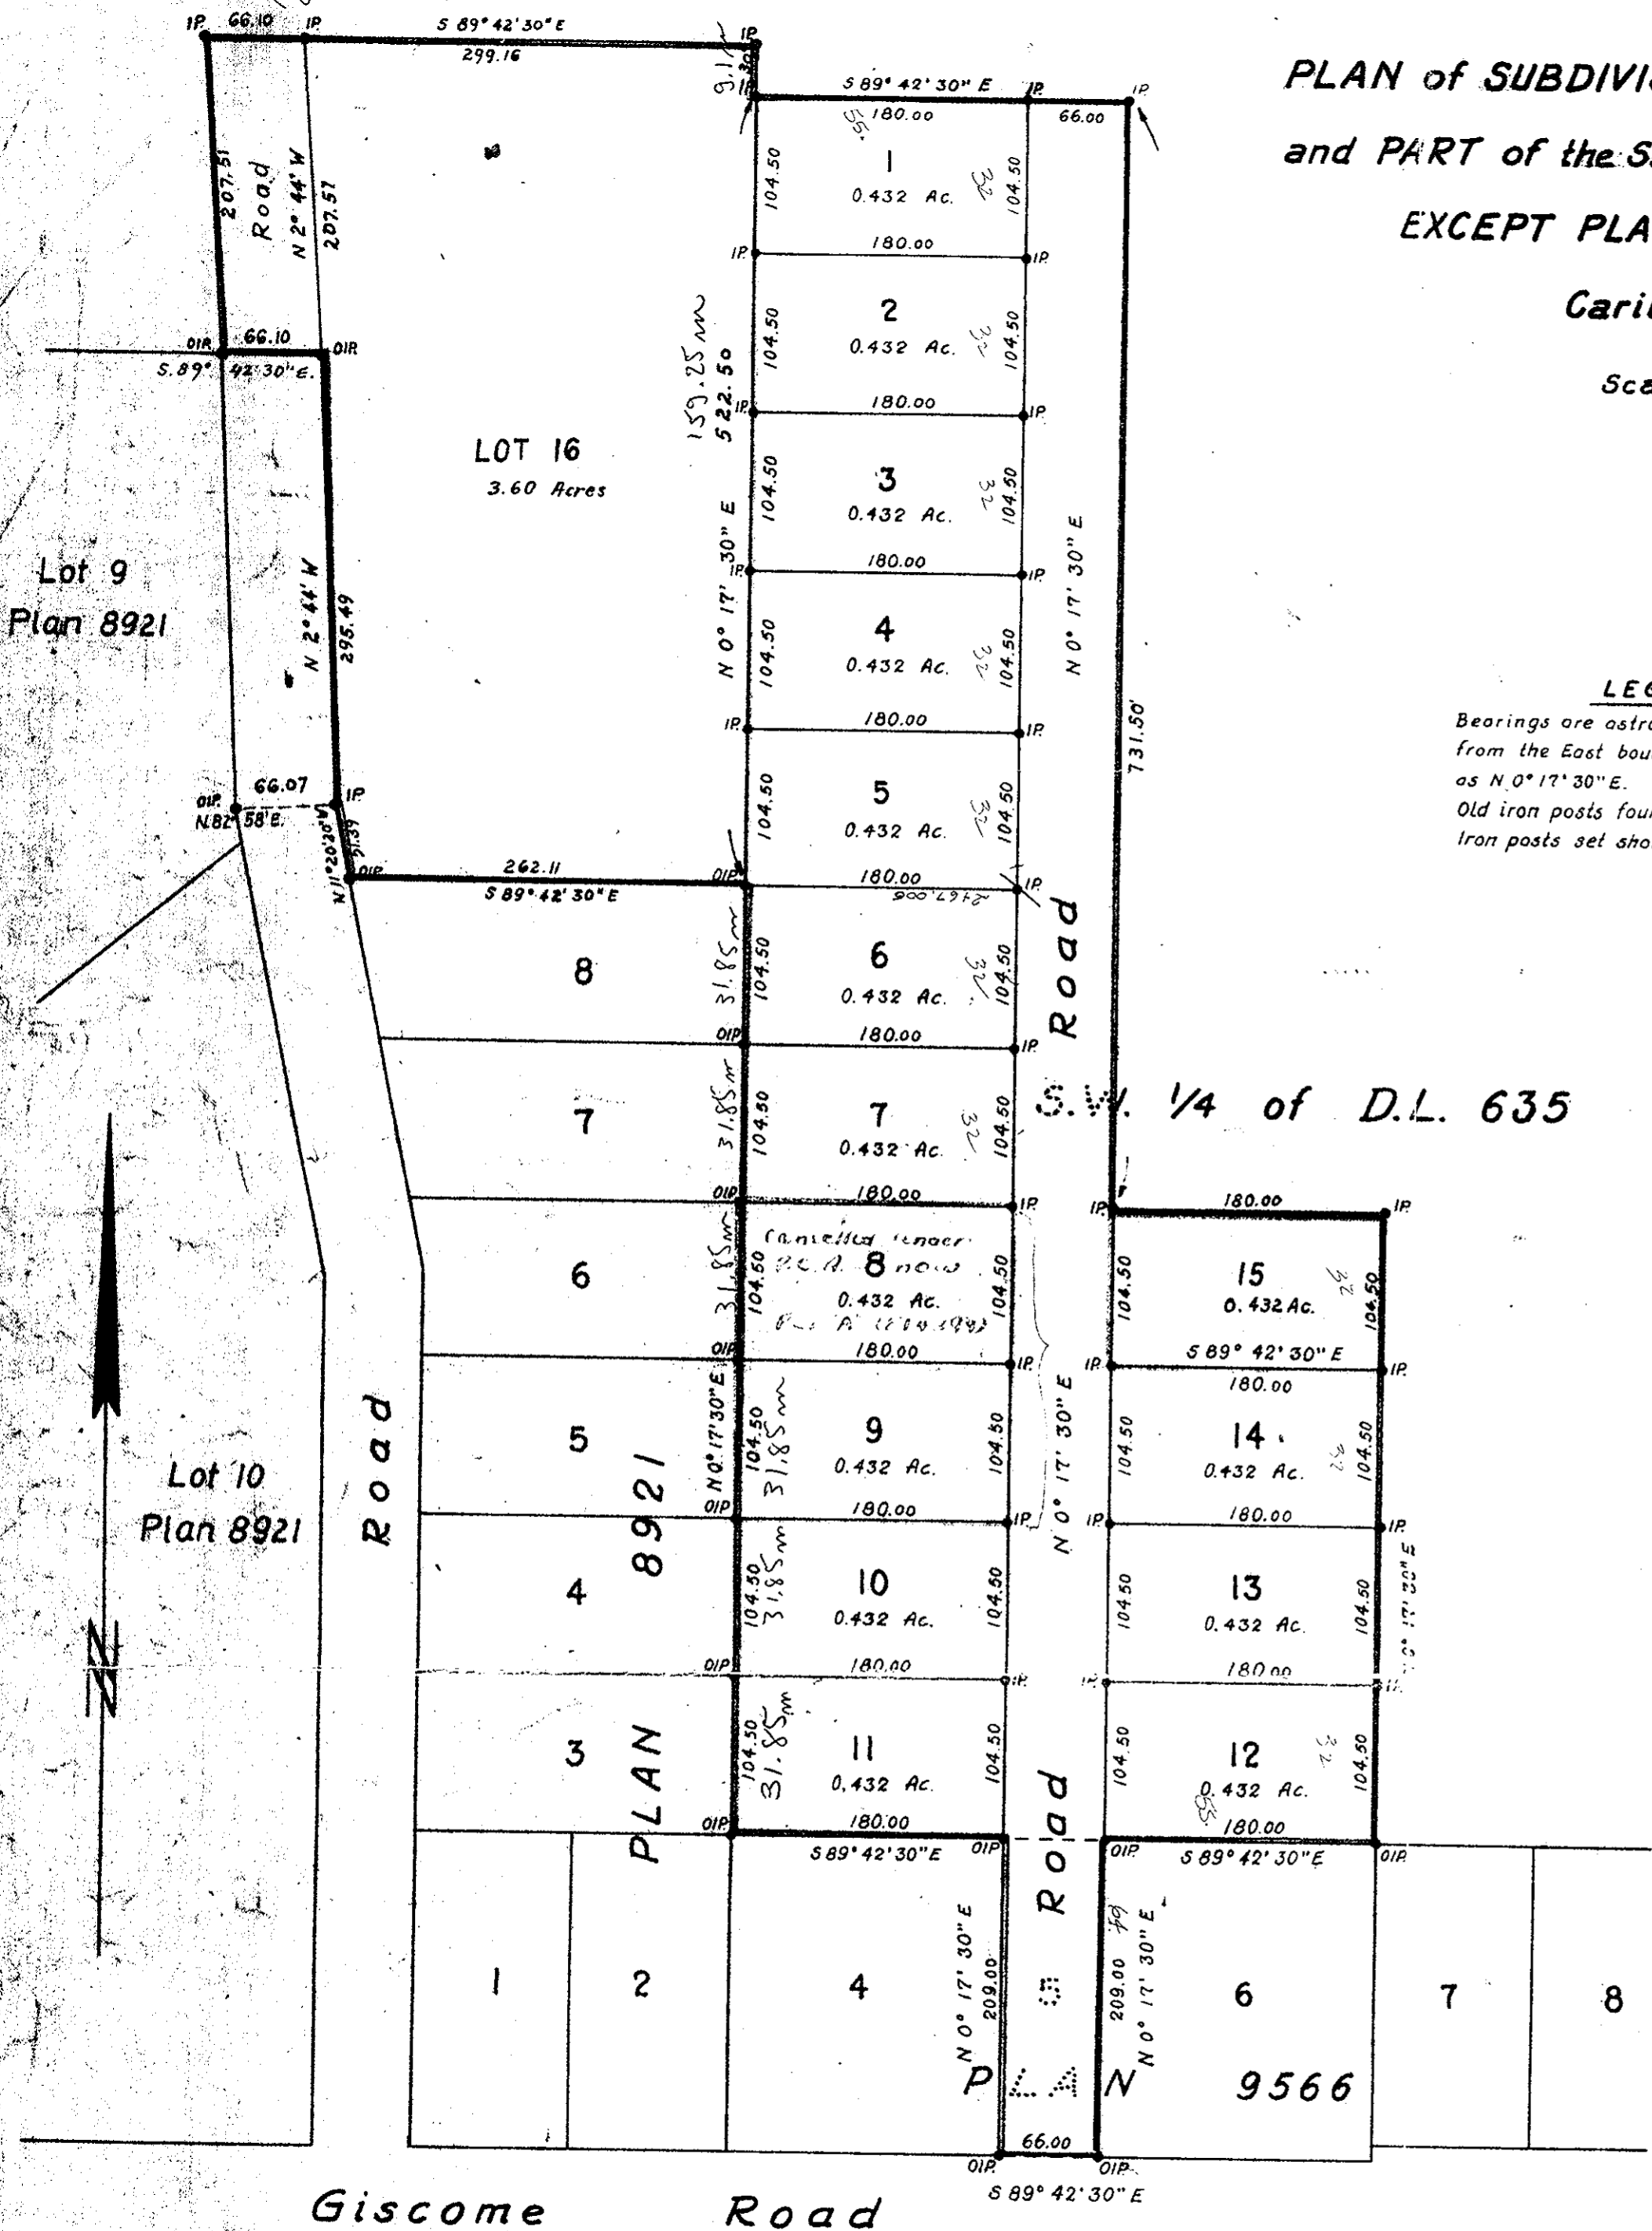

S.W. 1/4 of D.L. 635

I, R.J. Goble of the city of Prince George, British Columbia, Land Surveyor,
make oath and say that I was present at, and did personally supervise and
the survey represented by this plan and that the survey and plan are correct.
The said survey was completed on the 11th day of October, 1960.

Inspected this 16th day of May 1962.

Sworn before me at the city of Prince George,
this 11th day of October, 1960.

Commissioner for taking affidavits
within British Columbia

Approved under the Land Registry Act,
this 2nd day of Aug. 1962.

W. M. Whyte
Approving Officer
Dept. of Highways, Victoria, B.C.

M. M. Lane
Owner

G. J. ...
Witness

McWilliam-Whyte-Serlet Goble
British Columbia Land Surveyors

Lot 1 PLAN
Lot 2 PLAN
Lot 3 PLAN 8488