

K 21
PLAN No 12669


Deposited in the Land Registry
Office of Kamloops, B.C. this
23rd day of Oct., 1962.

[Signature]
Registrar

PLAN OF SUBDIVISION OF
LOTS 5, 6, 7, & 11, PLAN 9202
DISTRICT LOT 4040
CARIBOO DISTRICT - BRITISH COLUMBIA
SCALE: 1" = 100'

NOTE: Bearings are astronomic, derived from the
East Boundary of the NW 1/4 of D.L. 4040
as shown on Plan 10289.

LEGEND: ● OIP denotes an old iron pin found.
● IP denotes an iron pin placed on this survey.

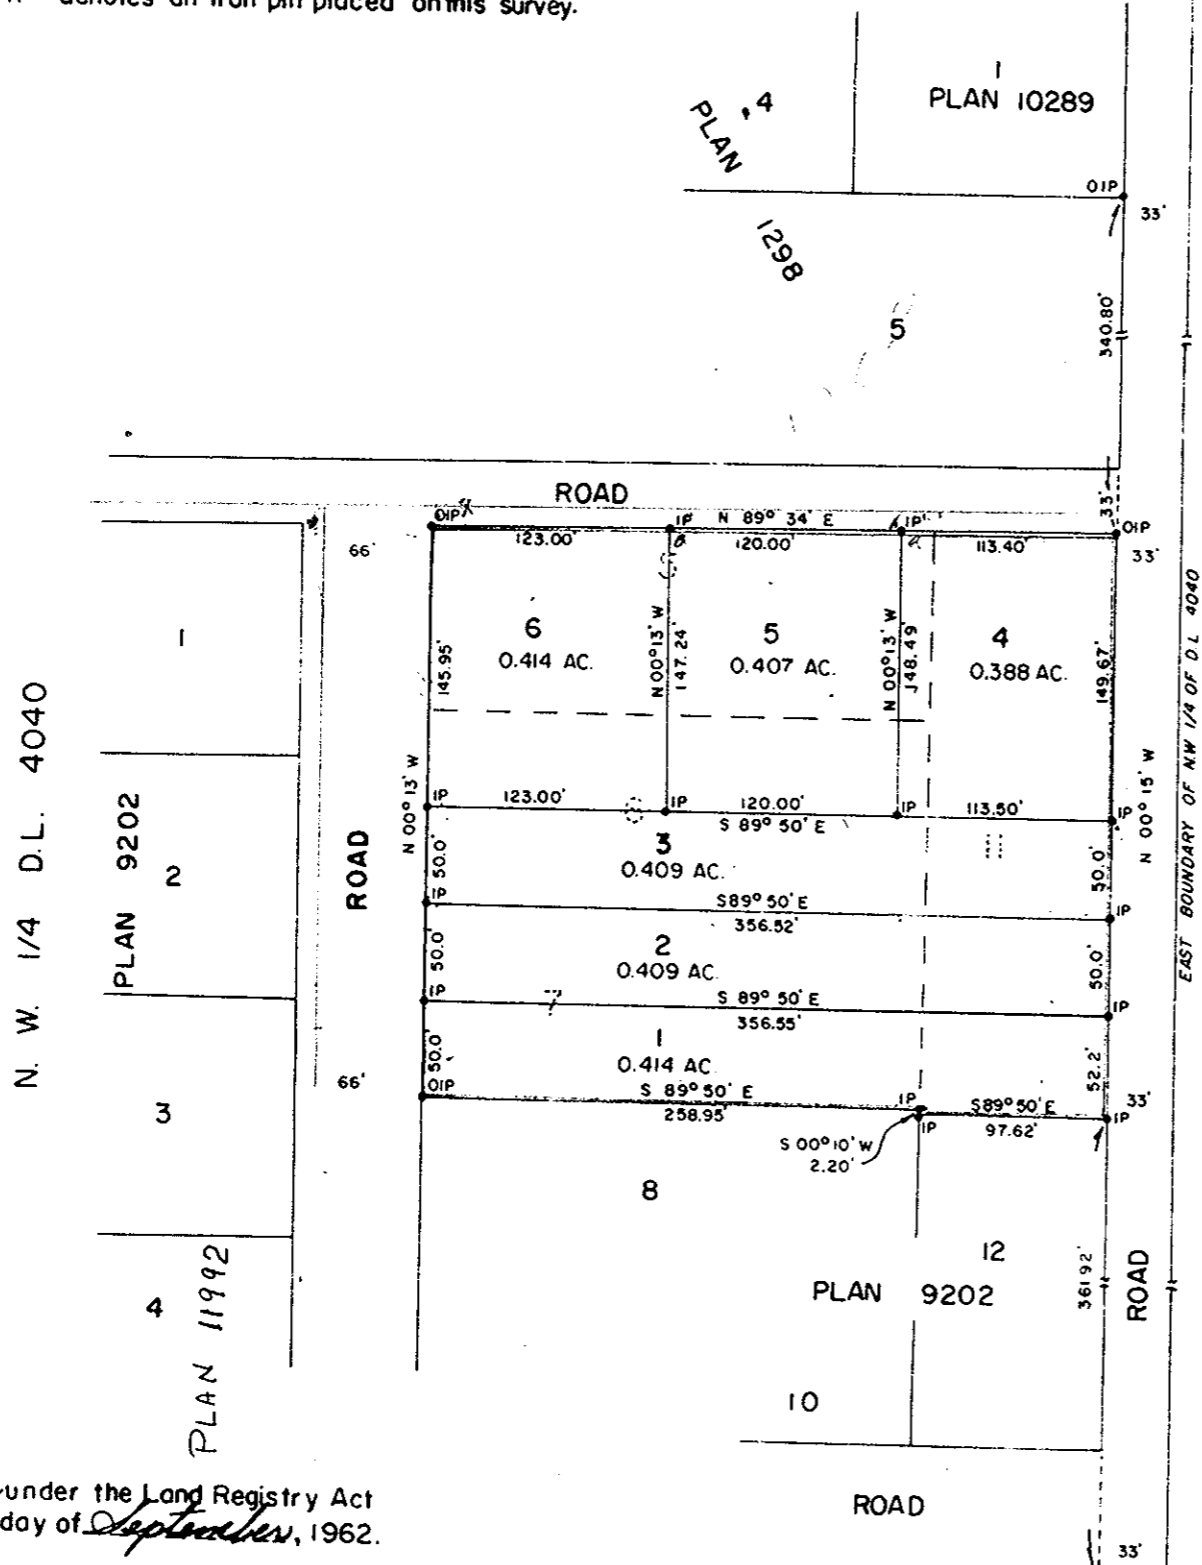

52.2
180.0
149.67
301.67

Reapproved under the Land Registry Act
this 11th day of September, 1962.

[Signature]
Approving Officer, Dept. of Highways

Approved under the Land Registry Act
this 13th day of February, 1962.

[Signature]
Approving Officer, Dept. of Highways

I, DONALD A. DUFFY, of the City of Prince George,
a British Columbia Land Surveyor, make oath and say
that I was present at and did personally superintend
the survey represented by this plan and that the survey
and plan are correct. The said survey was completed
on the 4th day of January, 1962.

Sworn before me this 5th
day of JAN., 1962.

[Signature]
A Commissioner for taking Affidavits
within the Province of British Columbia

Owner in Trust

[Signature]
Witness

[Signature]
Owner

[Signature]
Witness

[Signature]
Owner

[Signature]
Witness

[Signature]
Owner

[Signature]
Owner

[Signature]
Witness

[Signature]
Witness

206.15
13.25
33.00
918.05