

PLAN OF SUBDIVISION OF LOT 11
AND PART OF LOT 12 BLOCK 4,
PLAN 10434, DISTRICT LOT 753,
CARIBOO DISTRICT.

PLAN 12678

Deposited in the Land Registry Office
at Kamloops B.C.
this 30th day of Oct. 1962.


[Signature]
Registrar

Scale: 1" = 50'
LEGEND

Bearings are astronomic and are derived from the
Easterly boundary of Lot 12, shown as N 8° 14' 40" E
Old concrete monuments found, shown: \odot OPCon
Old wooden posts found, shown: \circ OP
Iron posts set, shown: \bullet IP

PLAN 10434
D.L. 753

I, R. J. Goble of the city of Prince George, British Columbia
Land Surveyor make oath and say that I was present at
and did personally superintend the survey represented by
this plan and that the survey and plan are correct
The said survey was completed on the 25th day of June 1962

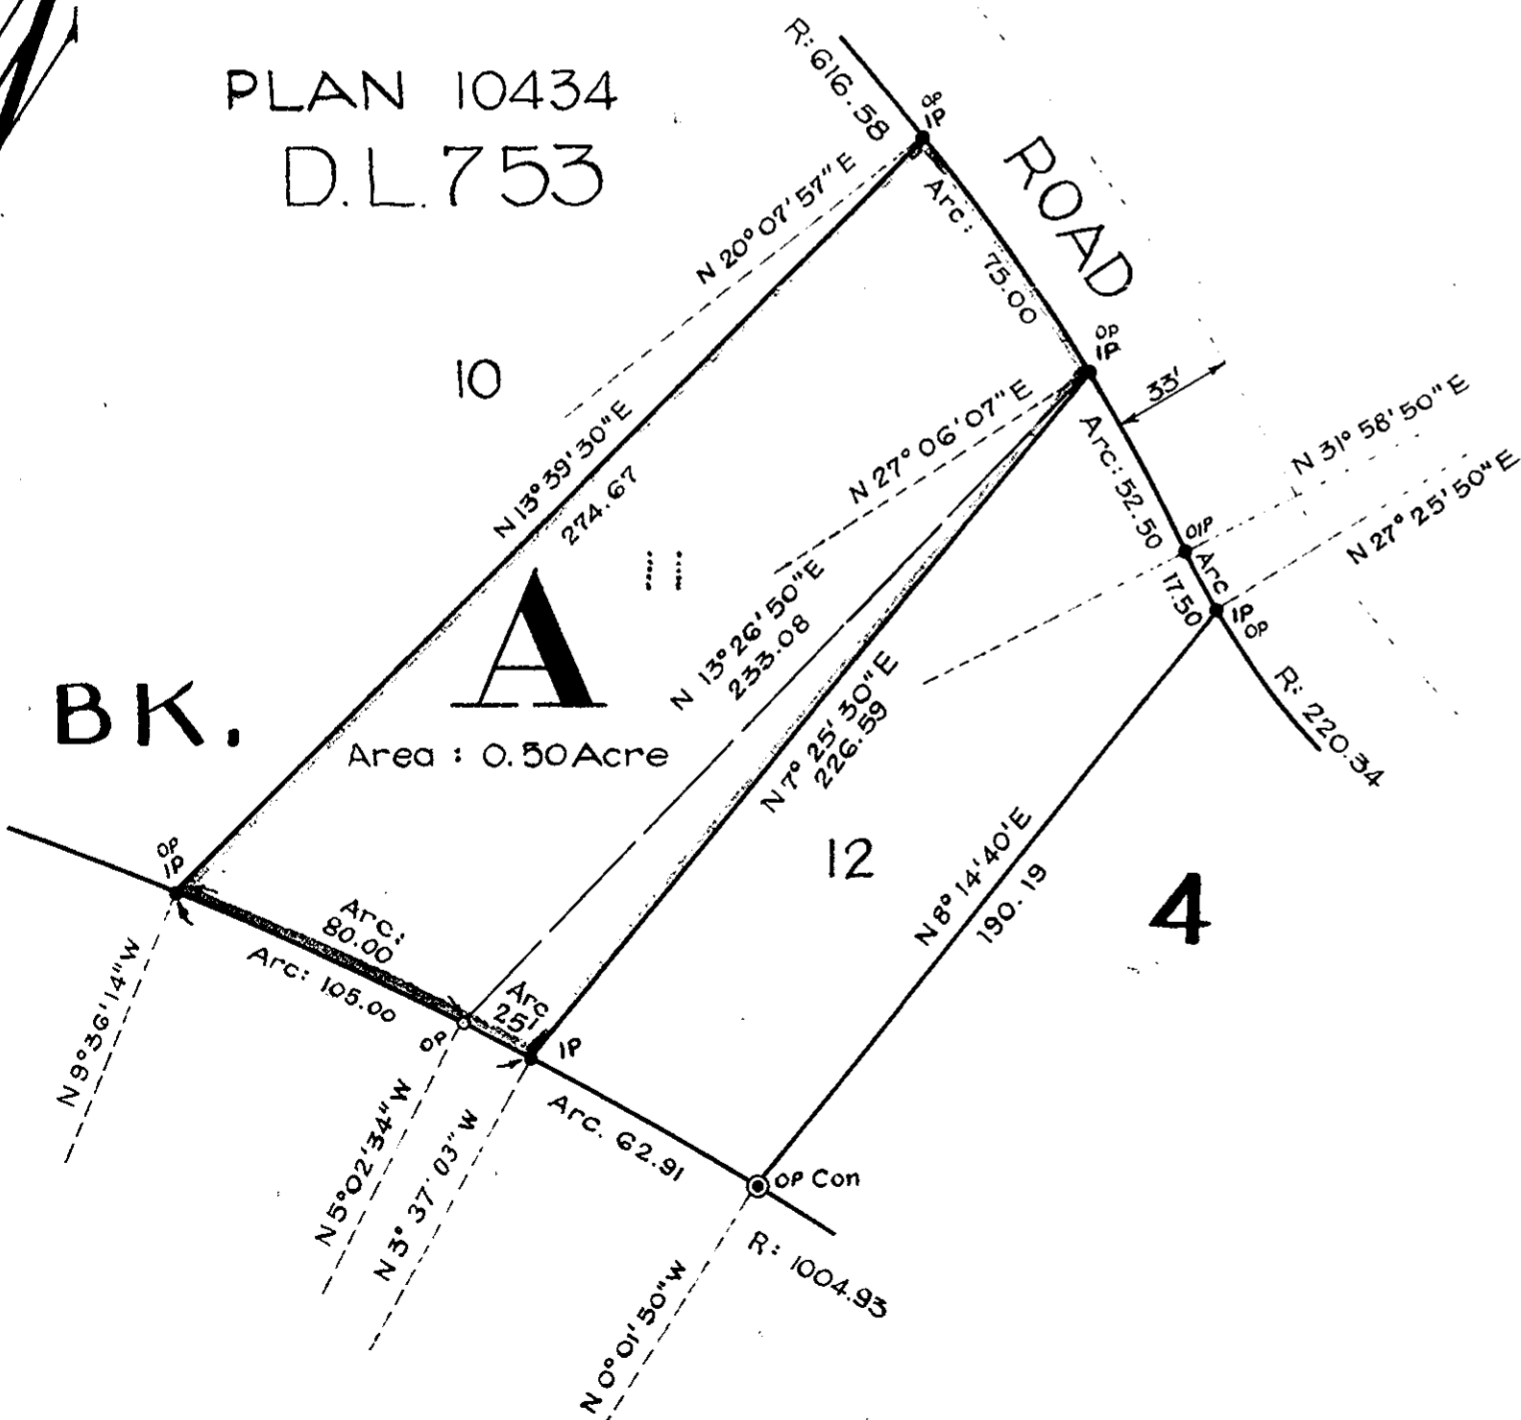

B.C.L.S.

Sworn before me
this 3 day of July 1962

[Signature]
A Commissioner for taking affidavits
within British Columbia

Approved under the Land Registry Act
this 2ND day of Aug. 1962

[Signature]
Approving Officer, Dept of Highways

Owner

Witness

NORTHERN TRANS - PROVINCIAL
HIGHWAY No 16

PLAN H-449

MCWILLIAM · WHYTE · SERLE & GOBLE

BRITISH COLUMBIA LAND SURVEYORS

REF. No: 62117