


Blou 12 1914

PLAN 1268 #2
portion of
1268 (as amended)
10th May 1914

RESUBDIVISION OF PART OF LOT 343 GARIBOO DISTRICT. B.C.

Scale: 1" = 200'

EXISTING PLAN
SEE 17515

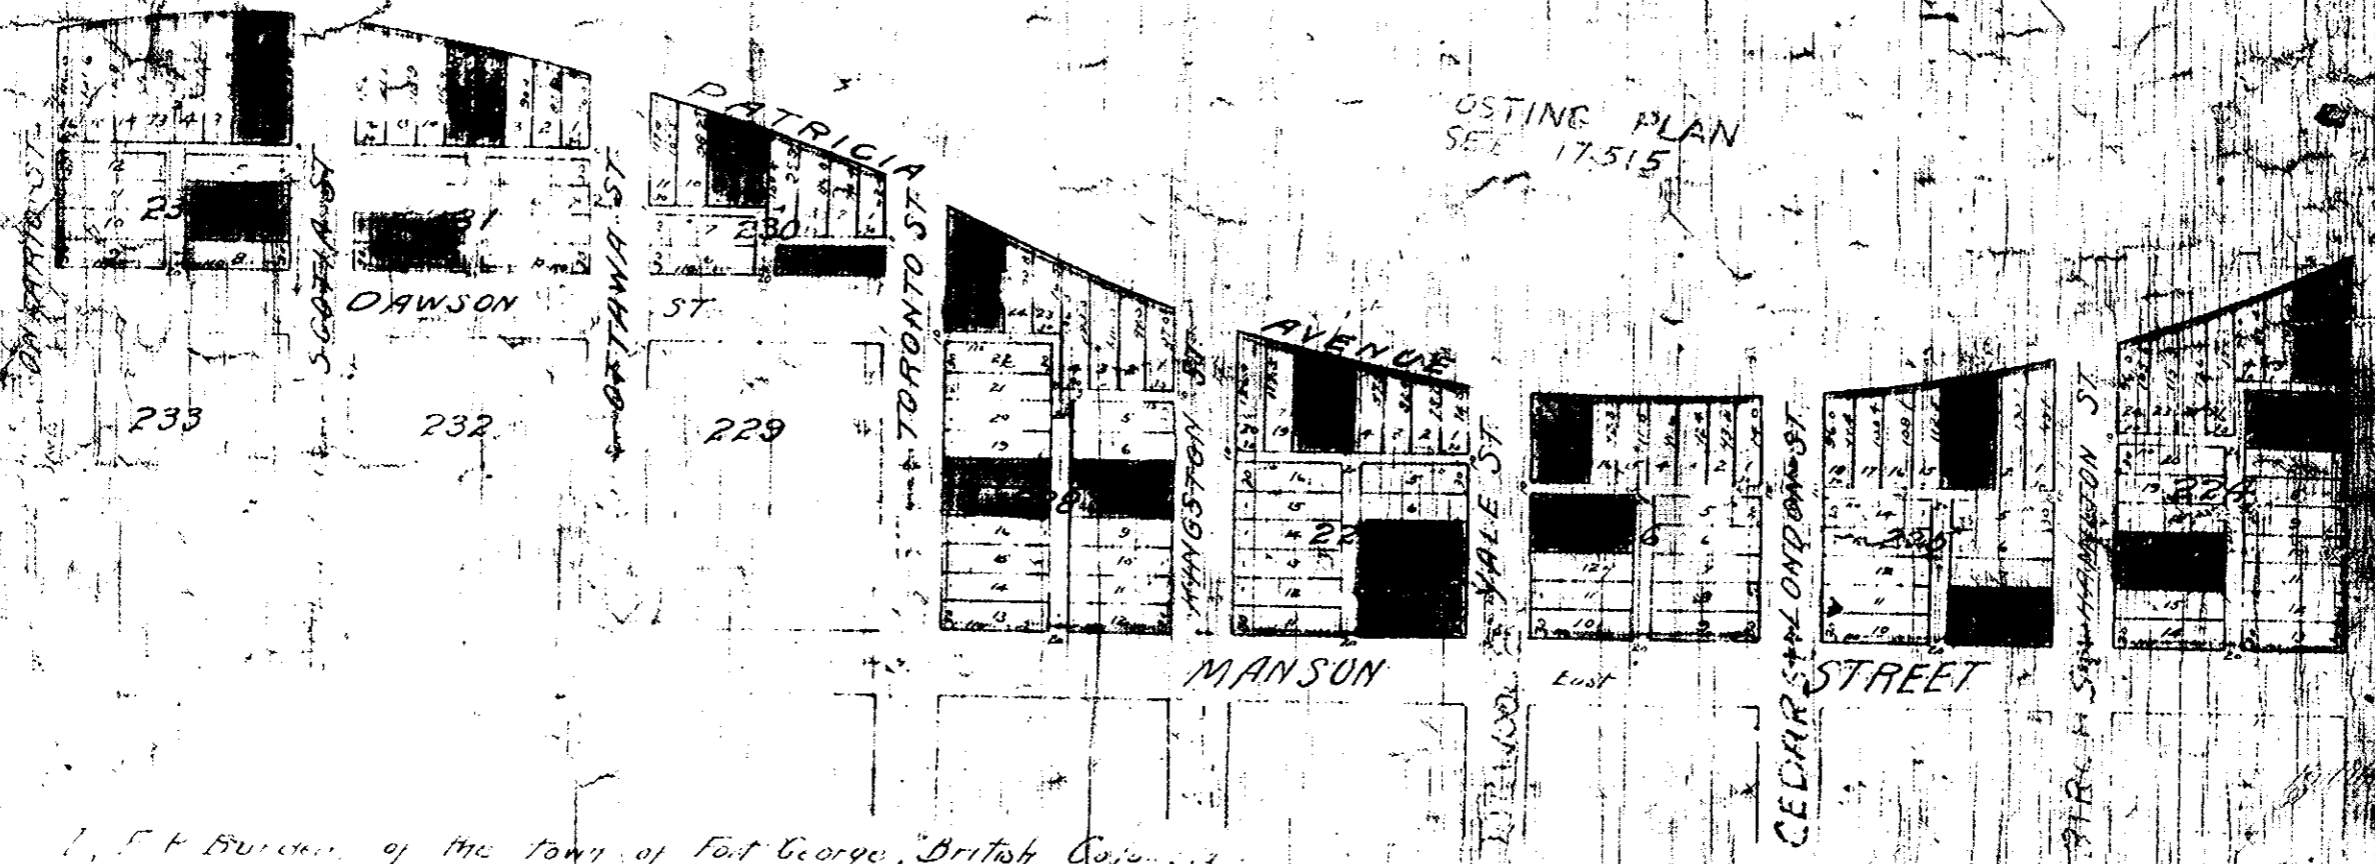

I, F. P. Burdson, of the town of Fort George, British Columbia, do hereby certify that I was present at and did personally supervise the survey represented by this plan, and that the survey and plan are correct. The said survey was completed on the 4th day of May 1914.
Sworn before me this 5th day of May 1914.

John W. [Signature]

F. P. Burdson
S. C. L. B.

Bearings are not verified and derived as shown or registered No. 1268.

All corners of lots are defined on the ground by durable wood posts.

EMIGRATION OFFICE

Blou 12 1914