

Plotted (JR)(KR)

12745


PLAN No. 12745
Deposited in the Land Registry
Office at Kamloops, B.C. this
21st day of Nov., 1962.

PLAN OF SUBDIVISION OF PART OF
LOT 1 - PLAN 9896
DISTRICT LOT 4038
CARIBOO DISTRICT - BRITISH COLUMBIA
SCALE: 1" = 100'

W. H. Stewart
Registrar

NOTE: Bearings are astronomic, derived from the
East Boundary of Lot 1, Plan 9896.

LEGEND: ● OIP denotes an old iron pin found.
● IP denotes an iron pin placed on this survey.

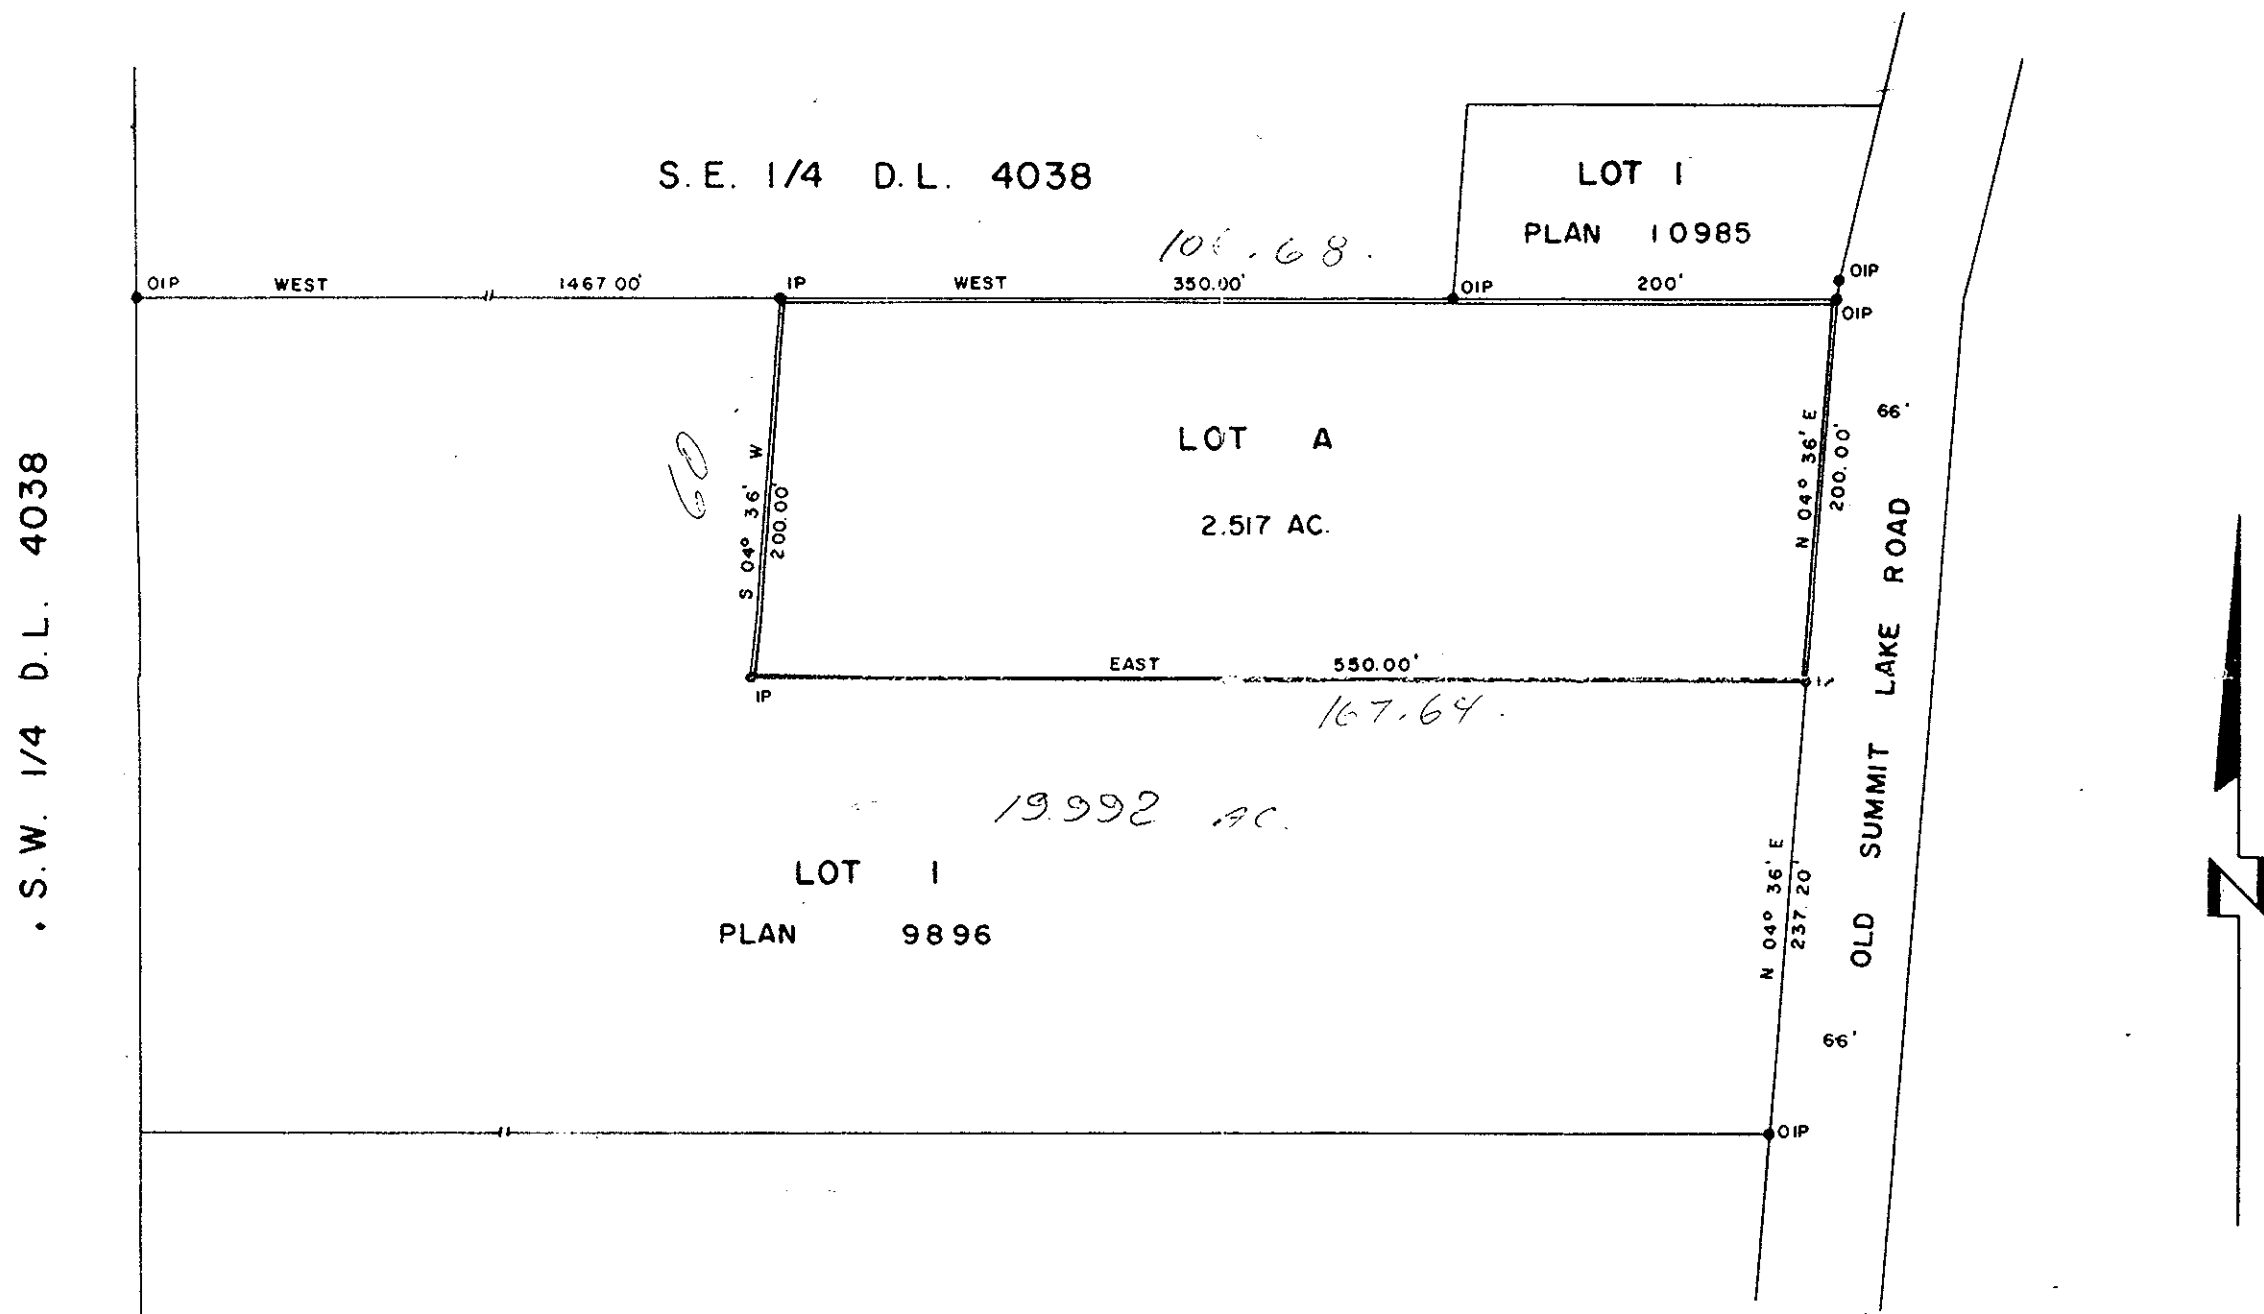

I, DONALD A. DUFFY, of the City of Prince George,
a British Columbia Land Surveyor, make oath and say
that I was present at and did personally superintend
the survey represented by this plan and that the survey
and plan are correct. The said survey was completed
on the 28th day of August, 1962.

W. K. P. Thiford
Owner

R. L. Shier
Witness

Sworn before me this 7th
day of Sept., 1962.

B.C.L.S.

Approved under the Land Registry Act
this 9th day of October, 1962.

W. H. Stewart
Approving Officer, Dept. of Highways

W. H. Stewart
A Commissioner for taking Affidavits
within the Province of British Columbia.