

PLAN OF SUBDIVISION OF  
THE REMAINDER OF  
BLOCK C, PLAN 3283  
DISTRICT LOT 753  
CARIBOO DISTRICT - BRITISH COLUMBIA  
SCALE: 1" = 100'


PLAN N<sup>o</sup> 12775

Deposited in the Land Registry  
Office at Kamloops, B.C. this  
30<sup>th</sup> day of Nov, 1962.

*Chas. Standaert*  
Registrar

NOTE: Bearings are astronomic, derived from  
the North Boundary of Lot A, Plan 12043.

LEGEND: ● OIP denotes an old iron pin found.  
● IP denotes an iron pin placed on this survey.

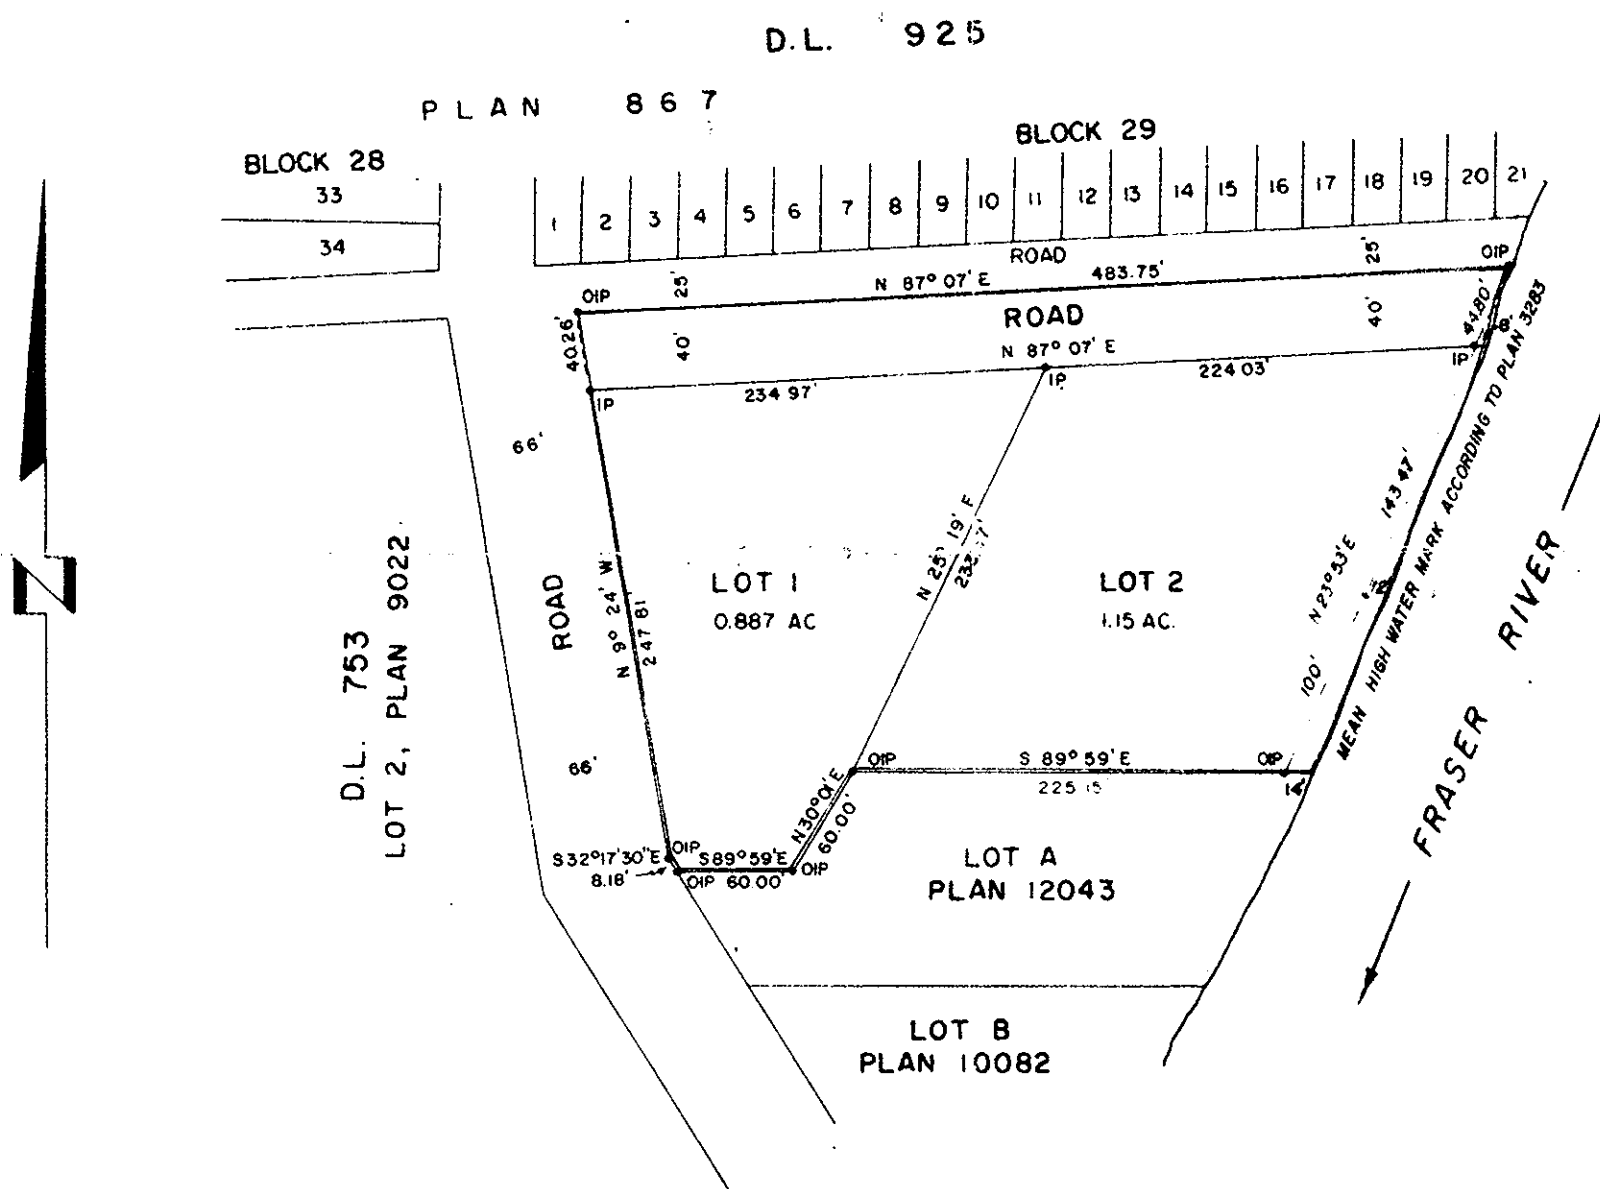

I, DONALD A. DUFFY, of the City of Prince George,  
a British Columbia Land Surveyor, make oath and say  
that I was present at and did personally superintend the  
survey represented by this plan and that the survey  
and plan are correct. The said survey was completed  
on the 19th day of April, 1962.

Approved under the Land Registry Act  
this 15<sup>th</sup> day of November, 1962.

*W. A. ...*  
Approving Officer, Dept. of Highways.

Sworn before me this 24<sup>th</sup>  
day of April, 1962.

*D. A. Duffy*  
B.C.L.S.

*Ray Mann*  
Owner

*W. A. ...*  
A Commissioner for taking Affidavits  
within the Province of British Columbia.

*W. A. ...*  
Witness