
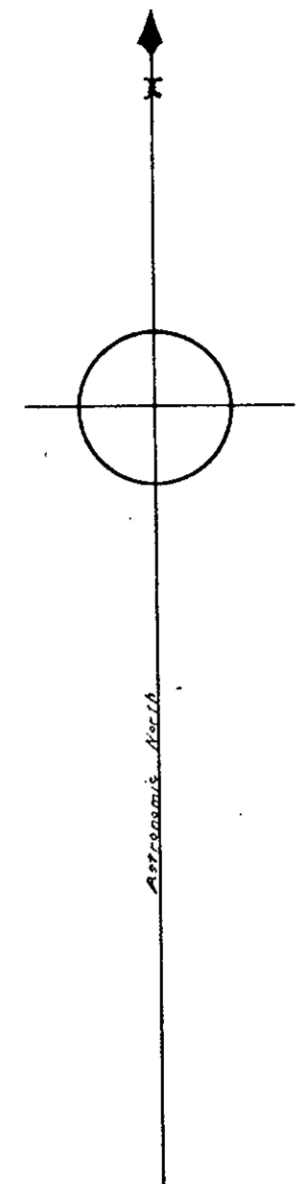


Plotted (GE) 1278  
 SEPT 1913  
 A. Burden

L. 1599

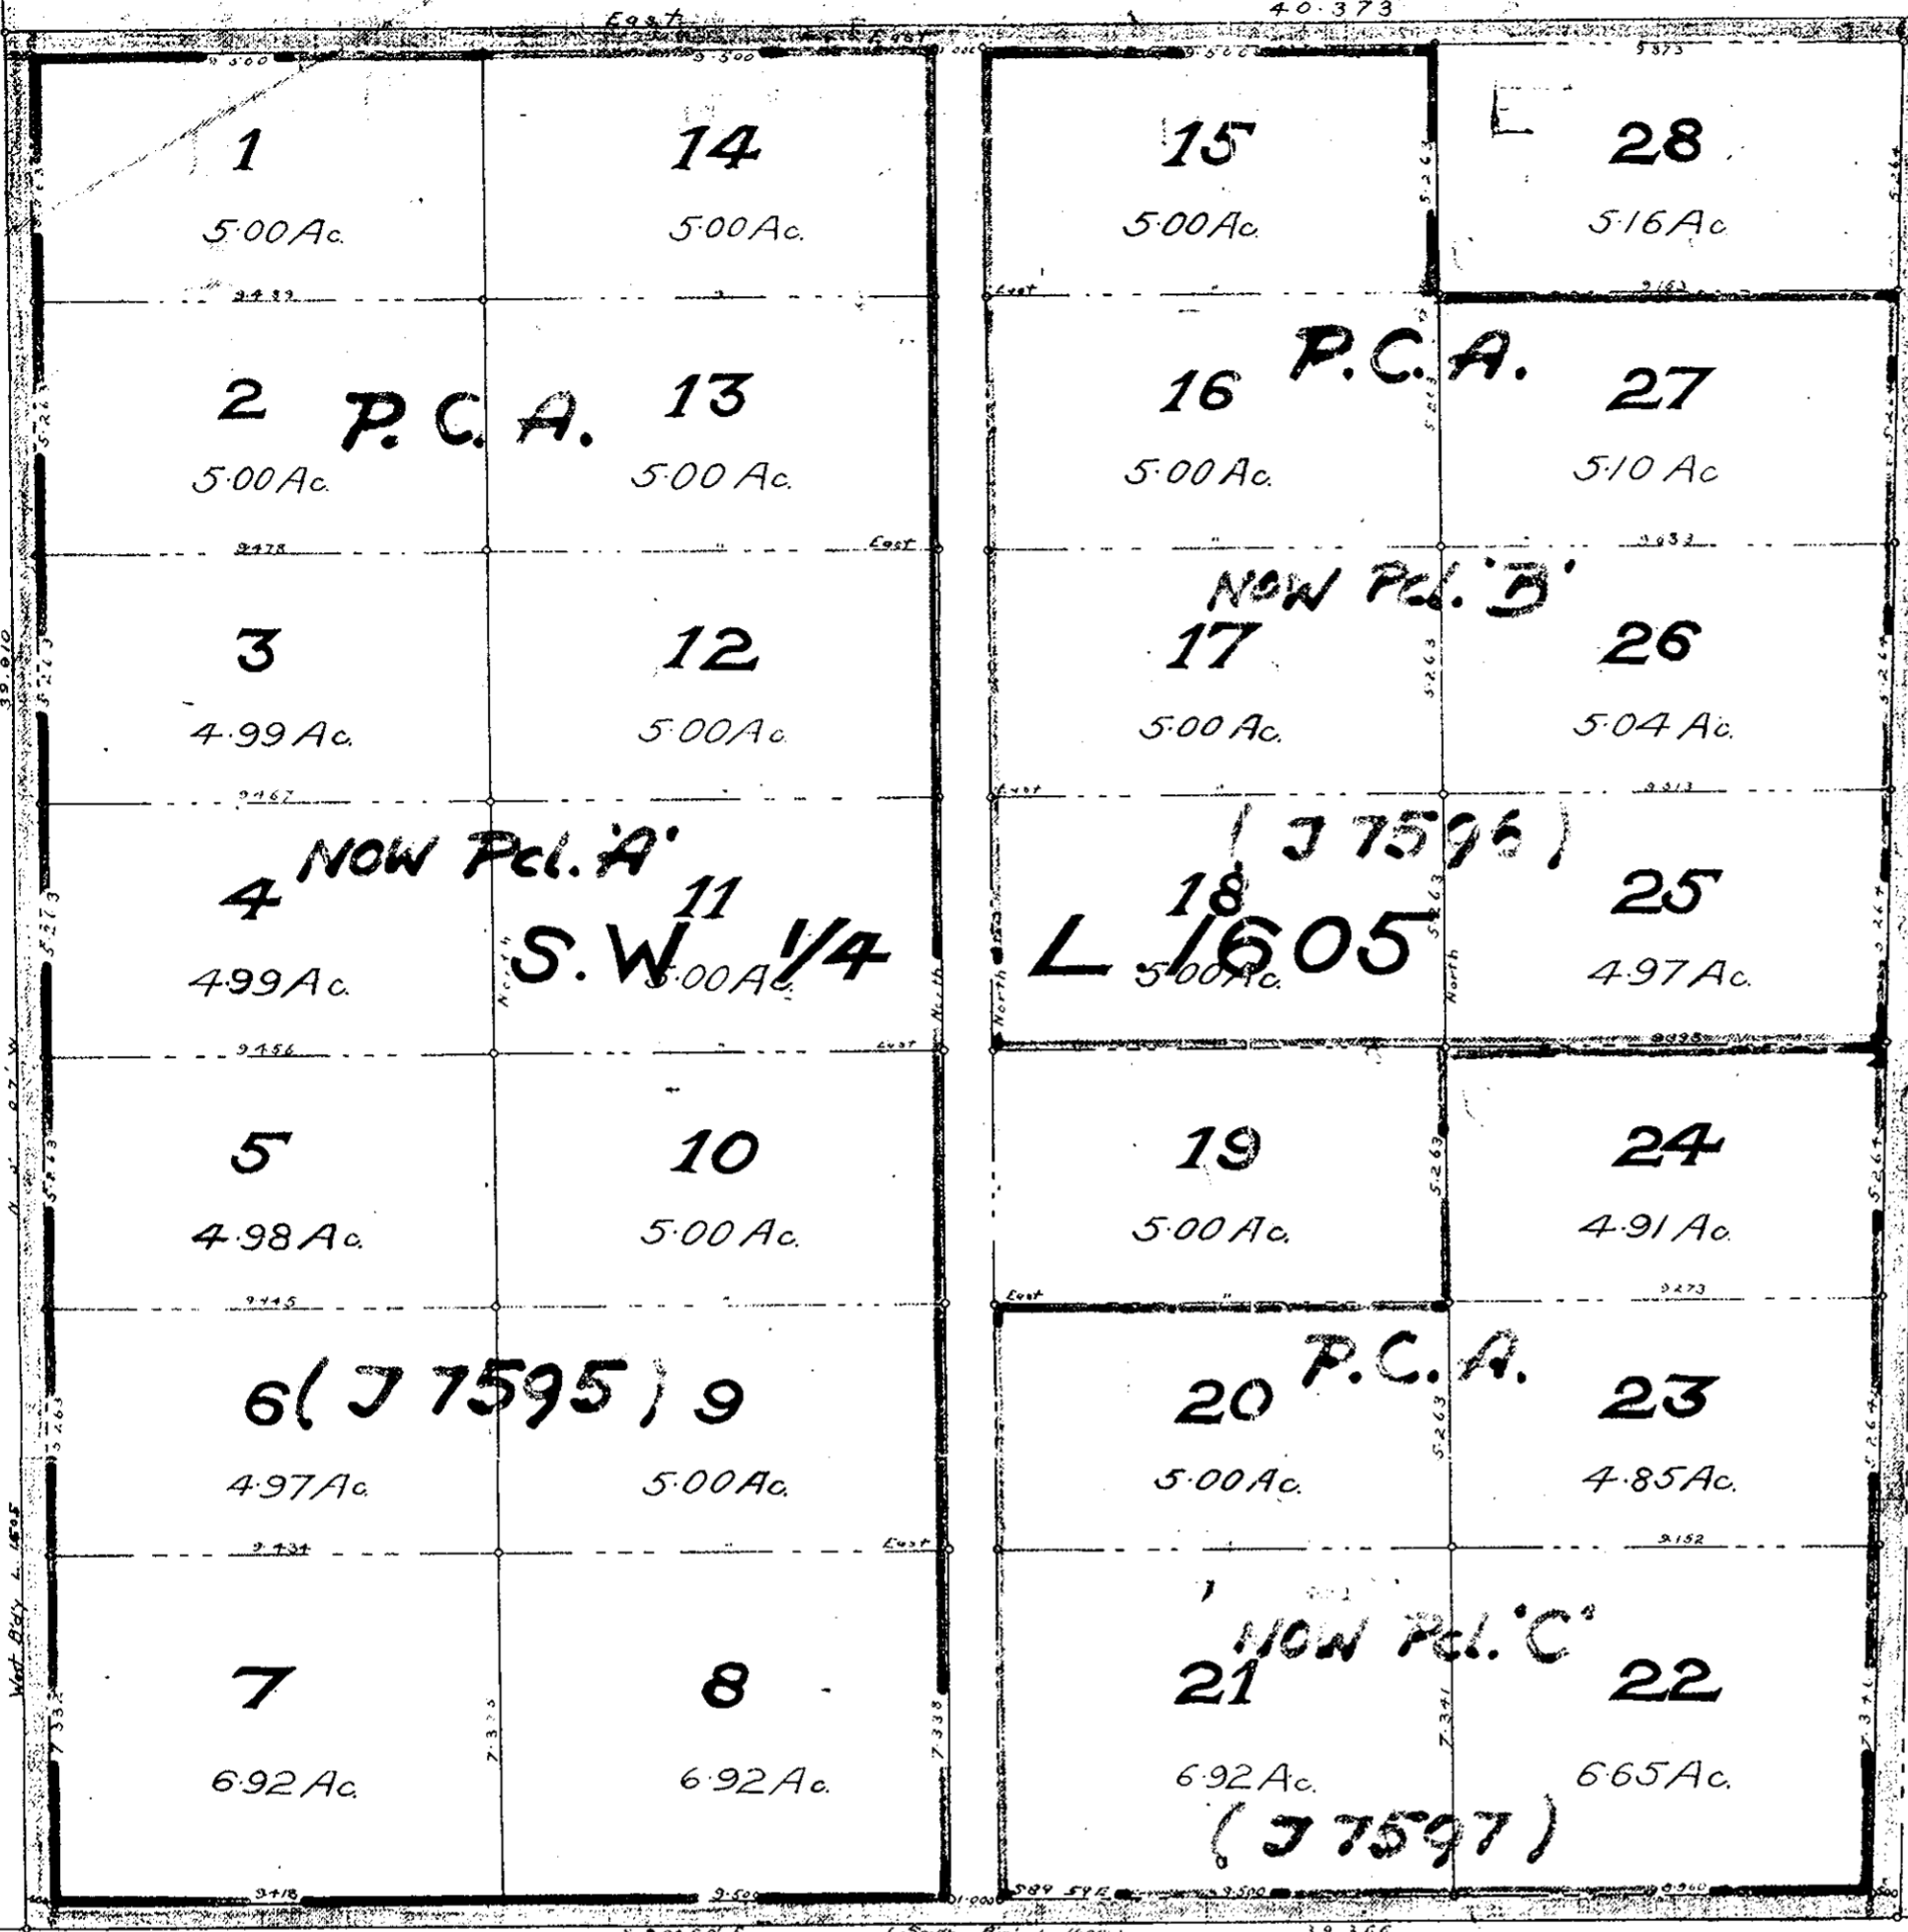

L. 2005

**SUBDIVISION PLAN**  
 OF  
**S.W. 1/4 OF LOT 1605.**  
**CARIBOO DISTRICT.**  
**B. C.**

Scale: 4 Chains to 1 Inch.

Owner  
 The Western Supply & Equipment Co Ltd  
 W. Barrington Pres. Secy  
Witness Wm H. Stupper  
 G. Harris

I, Fred P. Burden, of the Town of Fort George, British Columbia land surveyor, make oath and say that I was present at and did personally supervise the survey represented by this plan, and that the survey and plan are correct. The said survey was completed on the 15th day of Aug, 1913.  
 Sworn before me this 6th day of Aug, 1913. F. P. Burden  
 Edward Roberts  
 Notary Public B.C.L.S.