

PLAN OF SUBDIVISION
 OF PART OF LOT 'A' OF North half
 OF LOT 8182 - Cariboo District
 PLAN 7975


Scale : 100feet= 1inch

PLANNo. 12825

DEPOSITED IN THE LAND REGISTRY
 OFFICE AT KAMLOOPS B.C. THIS
 2ND DAY OF JAN. 1963

[Signature]
 REGISTRAR

10
 Plan 7867

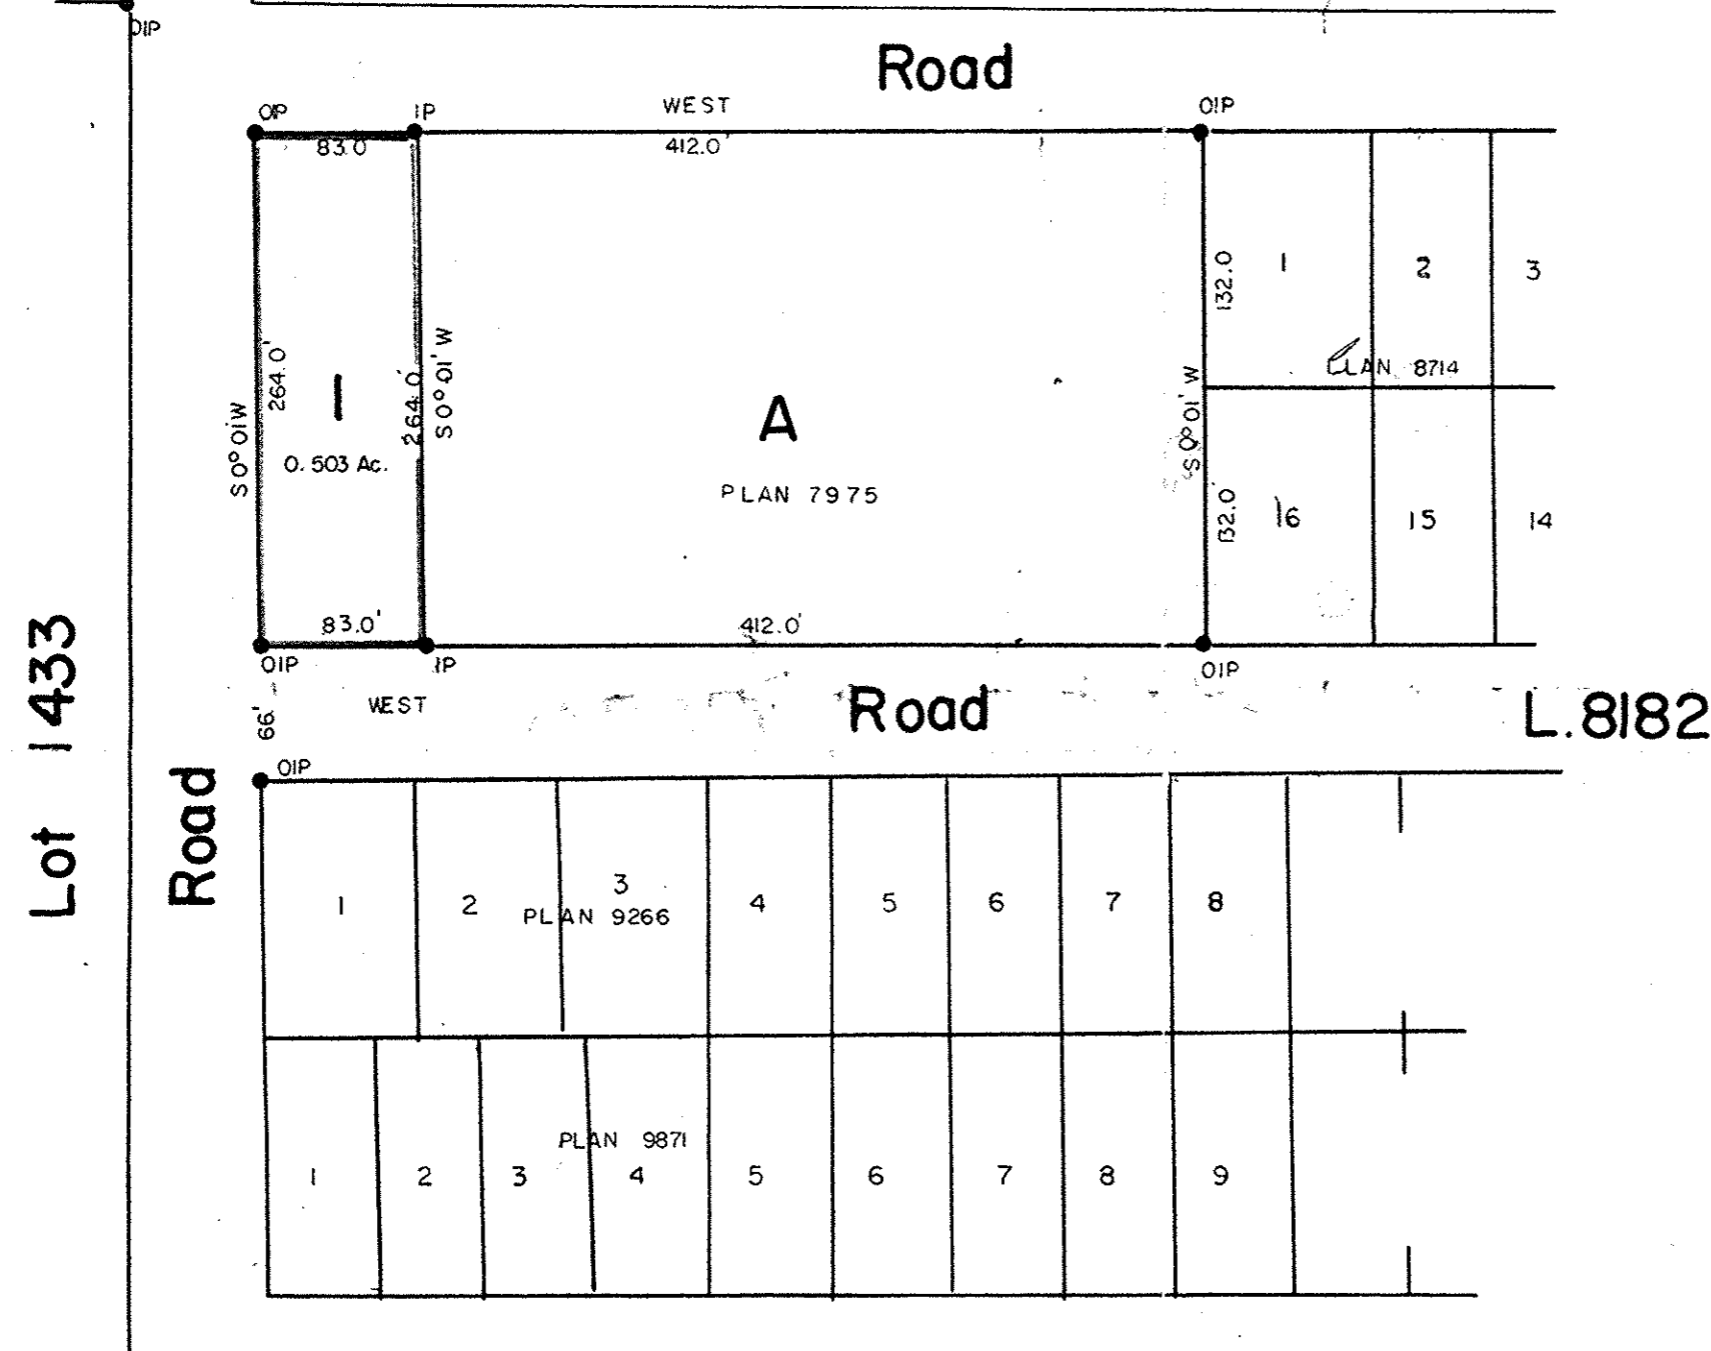

Bearings are astronomic derived from
 North boundary of Lot A. Plan 7975

Old iron stakes shown ● OIP

Iron stakes set shown ● IP

APPROVED UNDER THE LAND REGISTRY ACT
 THIS 22nd DAY OF November 1962

[Signature]
 Approving Officer - Dept of Highways

I, J.A.F. Campbell of city of Prince George a British Columbia land surveyor make oath and say that I was present at and did personally superntend the survey represented by this plan and that the survey and plan are correct. The said survey was completed on 19th. October 1962

Sworn before me
 this 23rd day of October 1962

[Signature]

[Signature]
 A Commissioner for taking affidavits for
 Prov. of British Columbia

[Signature]
 OWNER

[Signature]
 WITNESS