

PLOTTED (GU) SUPERCEDED TO 22563

# PLAN OF SUBDIVISION OF LOT A - PLAN 10483 and PART OF LOT 52 - PLAN 9543 LOT 4047 - CARIBOO DISTRICT

PLAN No. 12900


Deposited in the Land Registry  
Office at Kamloops B.C. this  
25<sup>TH</sup> day of JAN 1963

*[Signature]*  
Registrar

SCALE : 100feet = 1inch

Bearings are astronomic derived from East boundary  
Lot 52 Plan No. 9543

Old iron stakes found shown • OIP  
Iron stakes set shown • IP

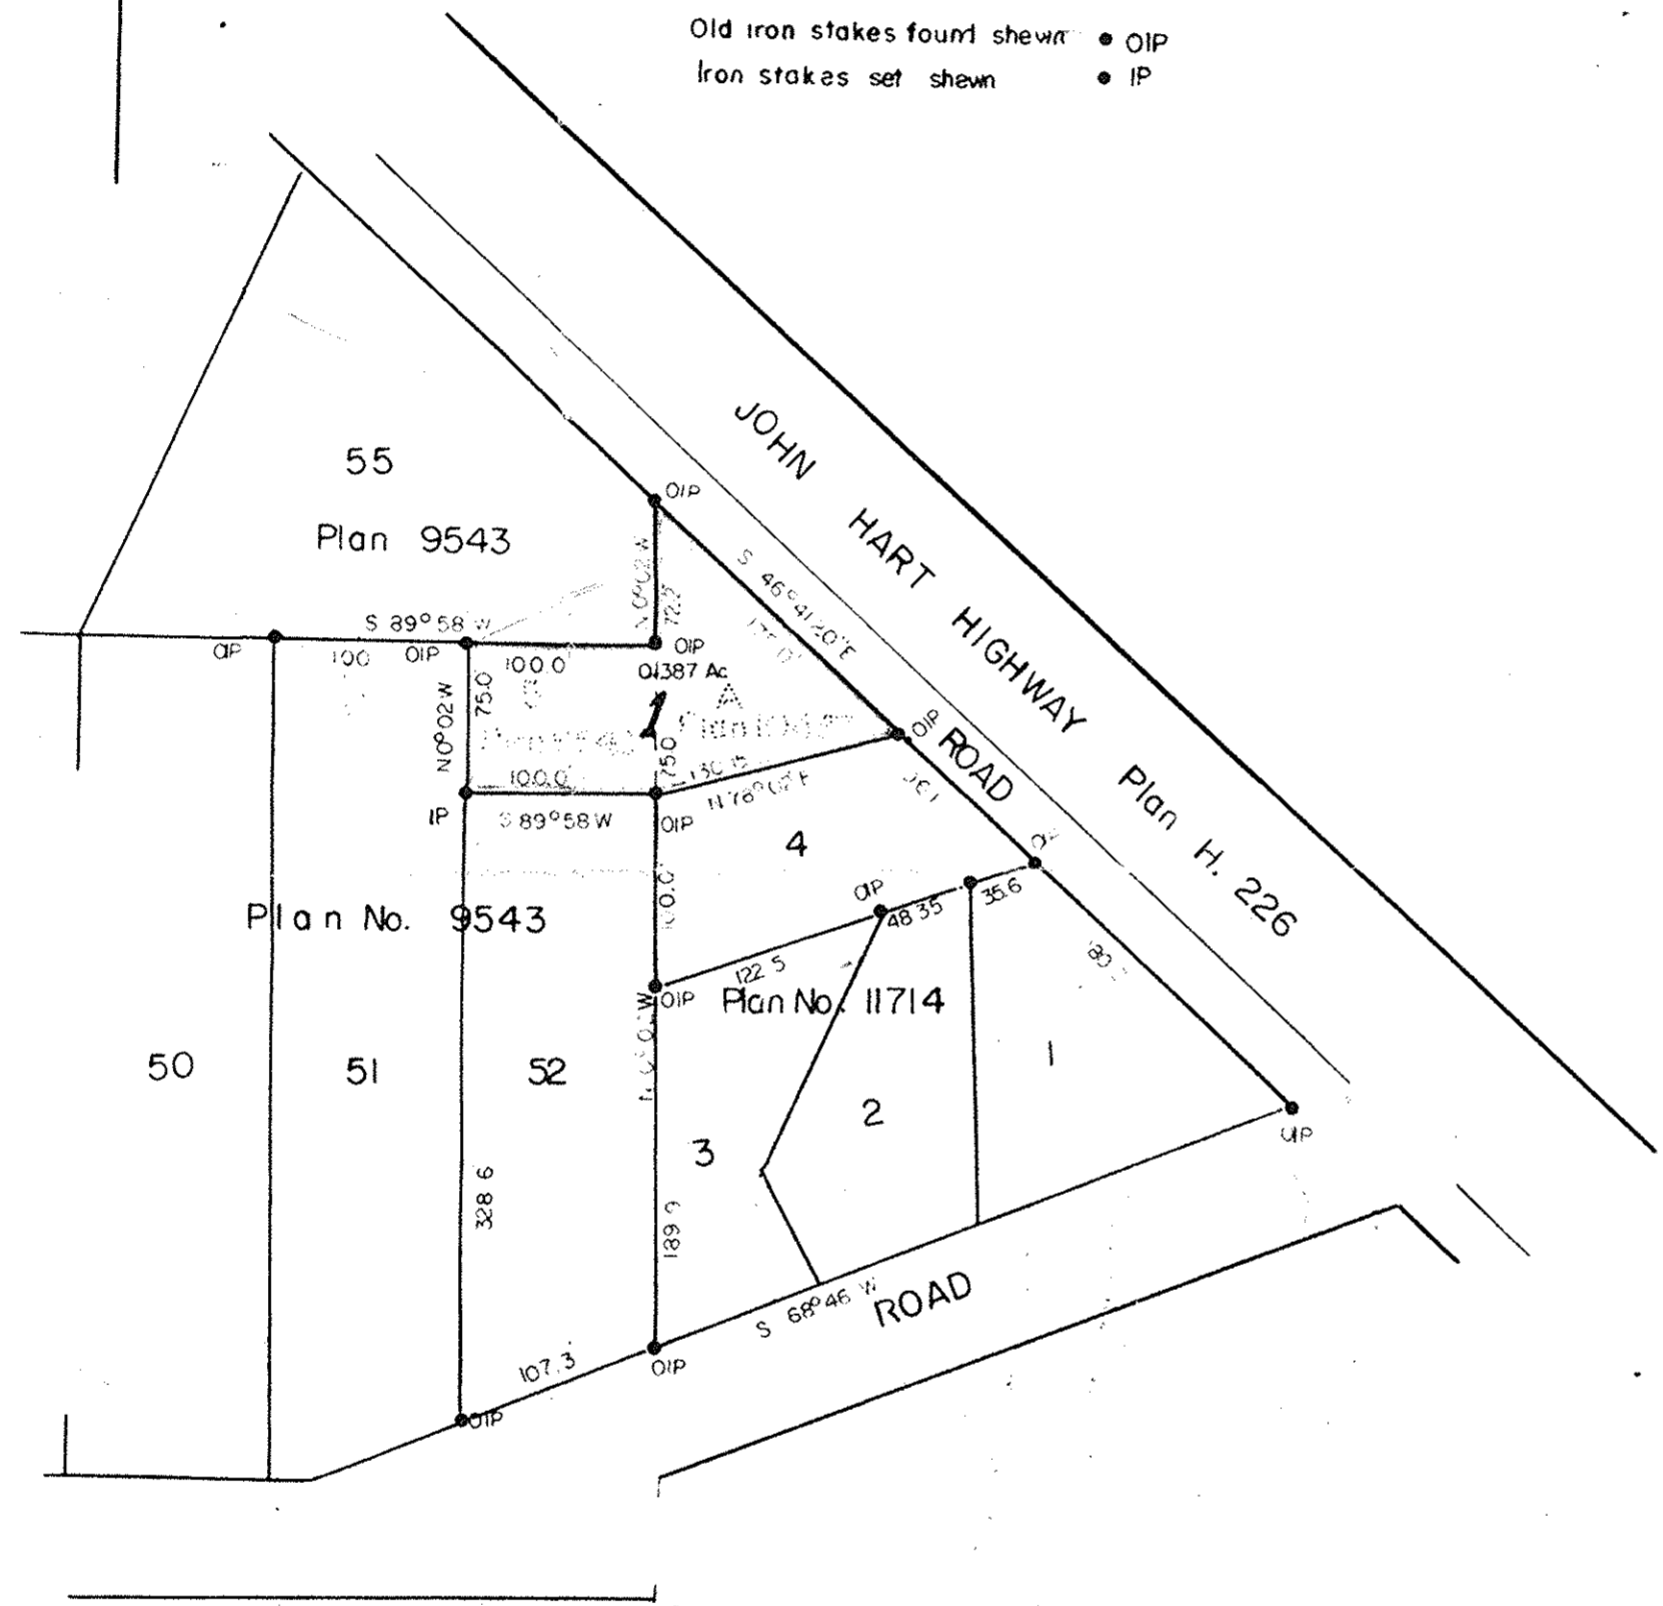

*[Signature]*  
OWNER - Lot 52 Plan 9543

*[Signature]*  
Witness

OWNER - Lot 52 Plan 9543

Witness

*[Signature]*  
OWNER - Lot A Plan 10483

*[Signature]*  
Witness

APPROVED UNDER THE LAND REGISTRY ACT  
THIS 6<sup>th</sup> DAY OF December 1962

*[Signature]*  
Approving Officer - Dept. of Highways

I, J.A.F Campbell of city of Prince George a British Columbia land surveyor  
make oath and say that I was present at and did personally superintend  
the survey represented by this plan and that the survey and plan are  
correct. The said survey was completed on the 1st day of October 1962

Sworn before me  
this 18th day of October 1962

*[Signature]*  
J.A.F. Campbell

*[Signature]*  
A Commissioner for taking affidavits for  
Prov. of British Columbia

RECEIVED

JAN 13 1963

REGISTRATION DISTRICT