

PLOTTED (94)

12946


PLAN No. 12946
Deposited in the Land Registry
Office at Kamloops, B.C. this 11TH
day of FEB., 1963.

PLAN OF SUBDIVISION OF
LOT 41 - PLAN 11088
DISTRICT LOT 4047
CARIBOO DISTRICT - BRITISH COLUMBIA
SCALE 1" = 100'

[Signature]
Registrar

NOTE: Bearings are astronomic, derived from
the North Boundary of Lot 41, Plan 11088.

LEGEND: ● OIP denotes an old iron pin found.
● IP denotes an iron pin placed on this survey.

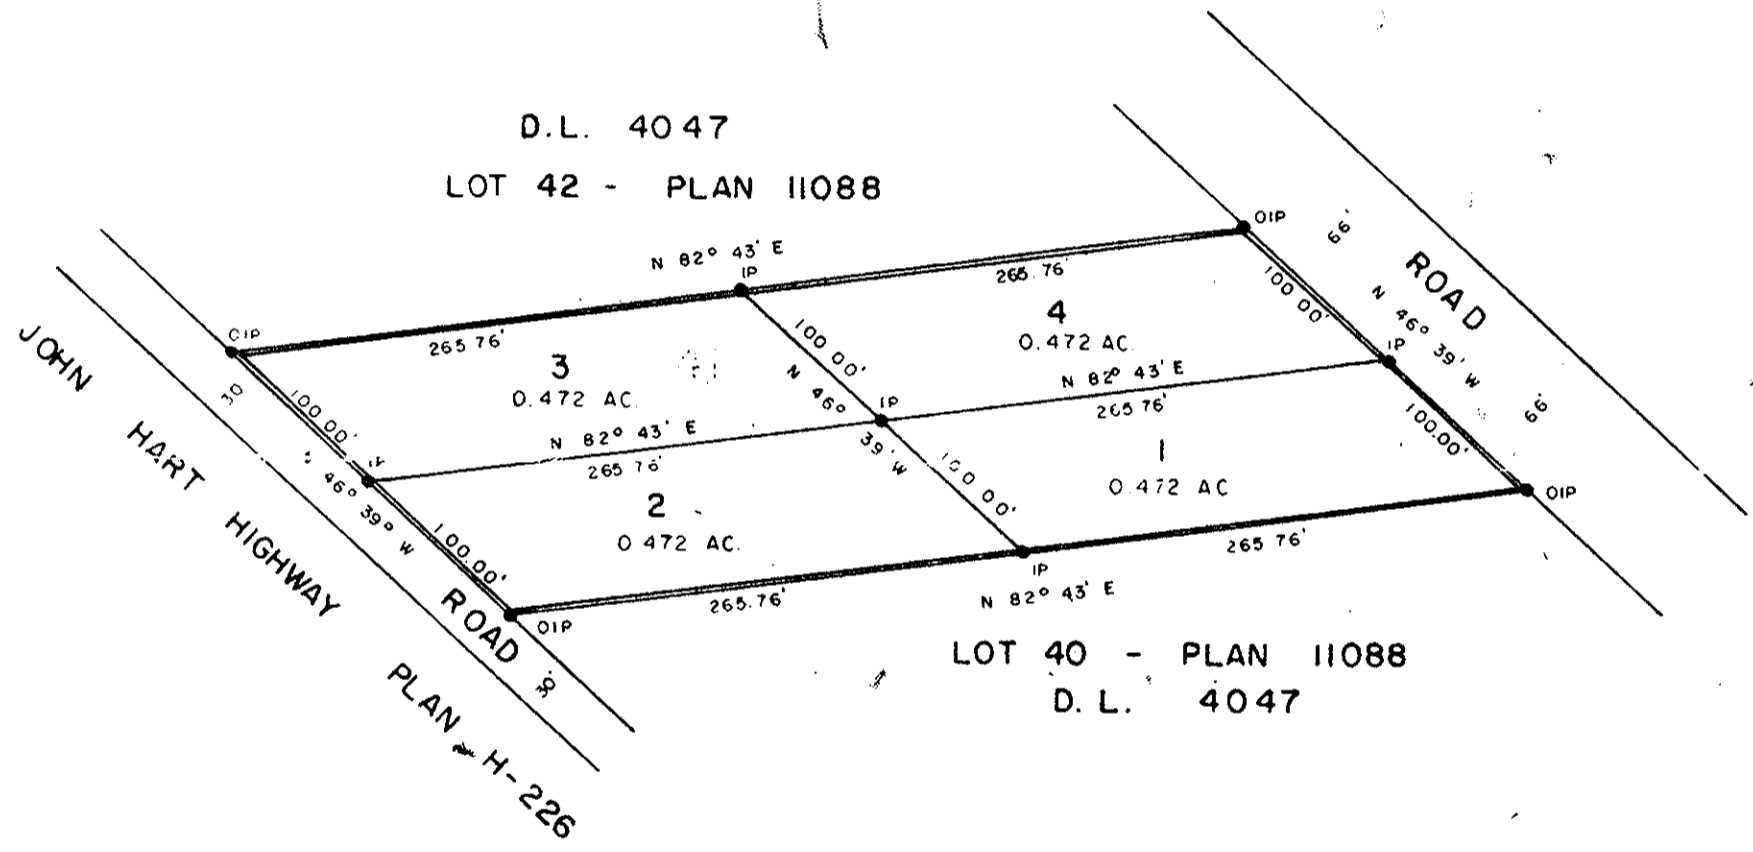

I, W.D USHER, of the City of Edmonton, a British
Columbia Land Surveyor, make oath and say that
I was present at and did personally superintend the
survey represented by this plan and that the survey
and plan are correct. The said survey was
completed on the 30th day of October, 1962.

[Signature]
B.C.L.S.

Sworn before me this 28
day of November, 1962.

[Signature]
A Notary Public.

[Signature]
[Signature]
Owners

[Signature]
[Signature]
Witnesses

Approved under the Land Registry Act
this 18th day of December, 1962.

[Signature]
Approving Officer, Dept. of Highways.