

Deposited in the Land Registry Office at Kamloops, B.C. this 22nd day of FEB. 1963.

Robert Howard
Registrar

562-1196
Via B.C. 11/1/62

RECORDS SECTION

Plan of Subdivision of
Parts of Parcels Y and Z
Plan 1409, District Lot 417
Cariboo District
Scale 1" = 100'

Legend: Bearings are astronomic derived from Plan M-394.
Old Standard concrete post found, shown ● OP Con.
Old iron post found, shown ● OIP
Iron post set, shown ● IP
Standard concrete post set, shown ● P Con.

I, R. J. Goble, of the city of Prince George, British Columbia Land Surveyor, make oath and say that I was present at and did personally superintend the survey represented by this plan and that the survey and plan are correct. The said survey was completed on the 18th day of June 1962.

Sworn before me at the city of Prince George this 19 day of June 1962.

W. D. Mackley
A Commissioner for taking affidavits within British Columbia

Approved under the Land Registry Act this 7th day of November 1962.


W. G. ...
Approving Officer, City of Prince George, B.C.
Corporation of the City of Prince George, B.C.

Acting Mayor

City Clerk

W. G. ...
Approving Officer, City of Prince George
this 12th day of Sept. 1962

Mc William, Whyte, Serle & Goble
British Columbia Land Surveyors

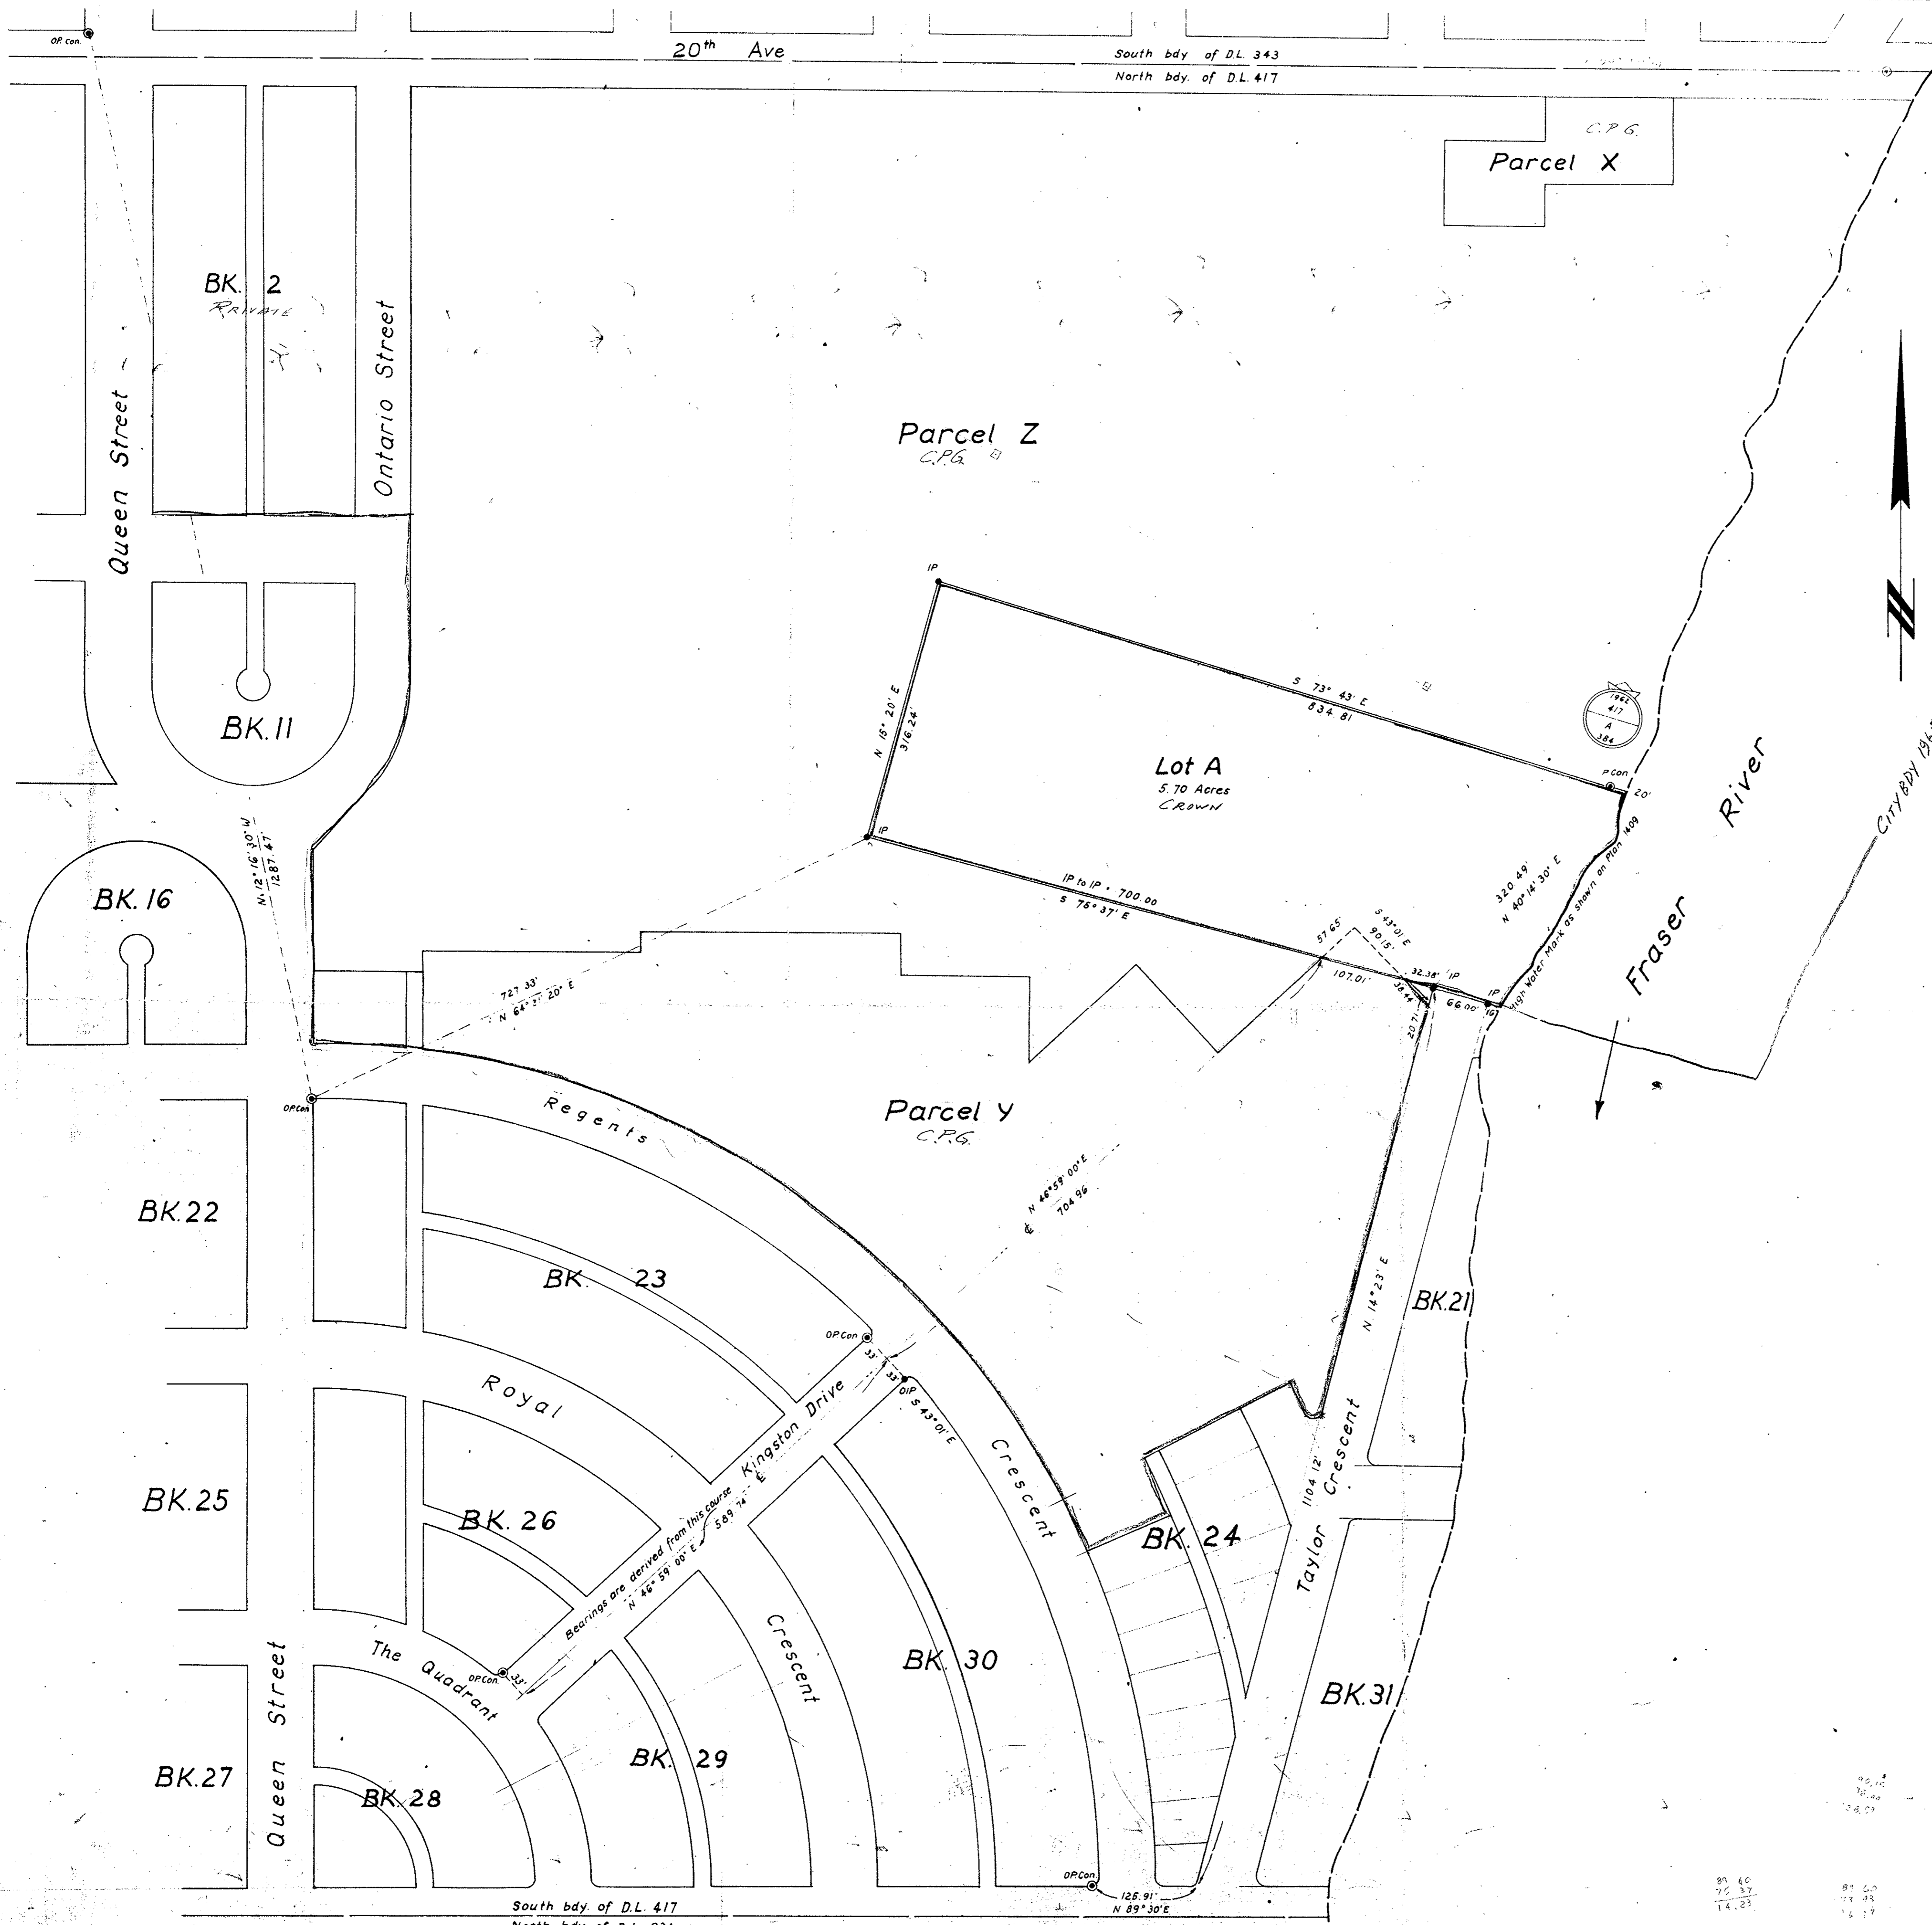

South bdy of D.L. 417
North bdy of D.L. 934

81.60
72.37
14.23

81.60
72.37
14.23