

1298

# Subdivision Plan of part of

## LOT 4040

### Gariboo District

# B.G.

Scale: 4 Chains to 1 Inch.


I, Fred P. Burden, of the town of Fort George, British Columbia land surveyor, make oath and say that I was present at and did personally supervise and the survey represented by this plan and that the survey and plan are correct. The said survey was completed on the 4th day of Aug. 1913.

Sworn before me this 14th day Aug. 1913. F. P. Burden

Notary Public

Misc No. 1298  
Approved  
Notary Public

39  
237  
26075

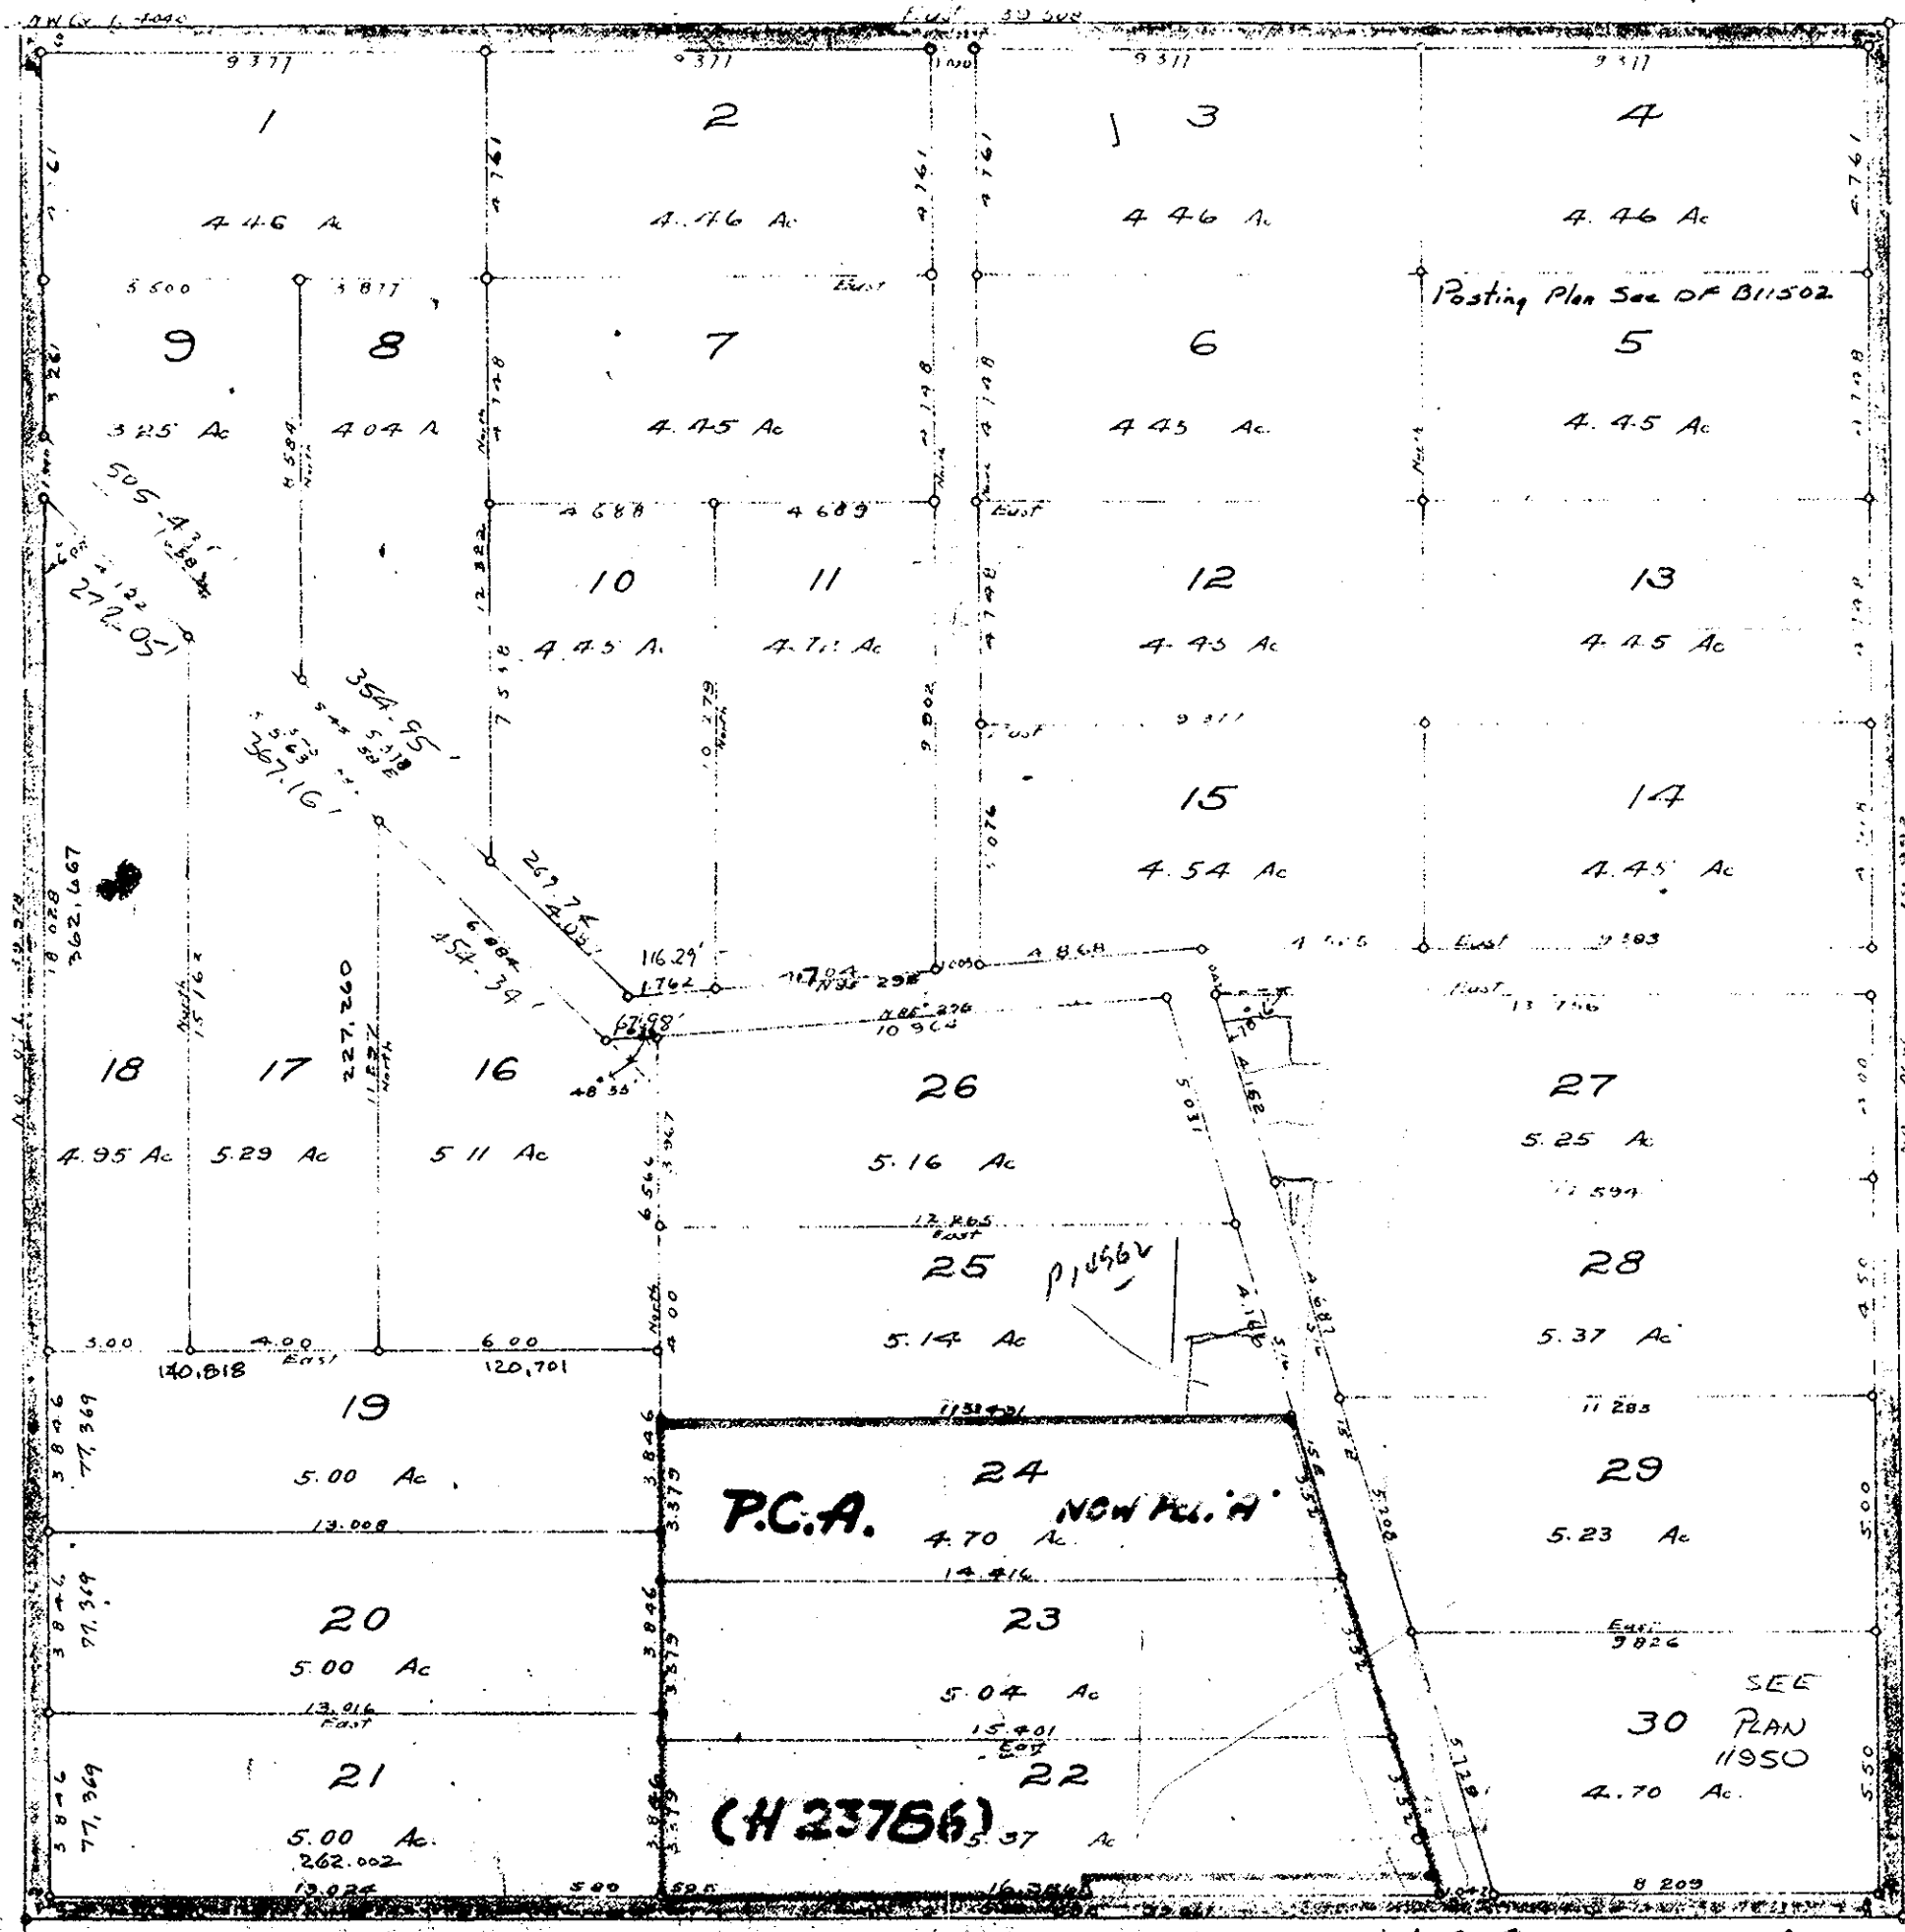

Note: The corners of all lots shown on this plan, are marked by 3" x 3" x 30" wood posts. Bearings are Astronomic and were derived from the North Boundary of Lot 2020.

A. W. Clark  
Owner  
Cory G. Swan  
Witness