

PLAN 73039

Deposited in the Land Registry Office at Kamloops, B.C.,
this 15th day of MAR. 1963.


[Signature]
Registrar

Plan of Subdivision of Lot 9, Plan 11552, and Part of District Lot 10224, all in District Lot 10224 Cariboo District Scale 1" = 100'

Legend

Bearings are astronomic derived from the
south boundary of D.L. 10224 shown
as S. 89° 58' E. on Plan 11552
Old iron posts found shown ● OIP
Iron posts set shown ● IP

3720.20
3424.00
96.00

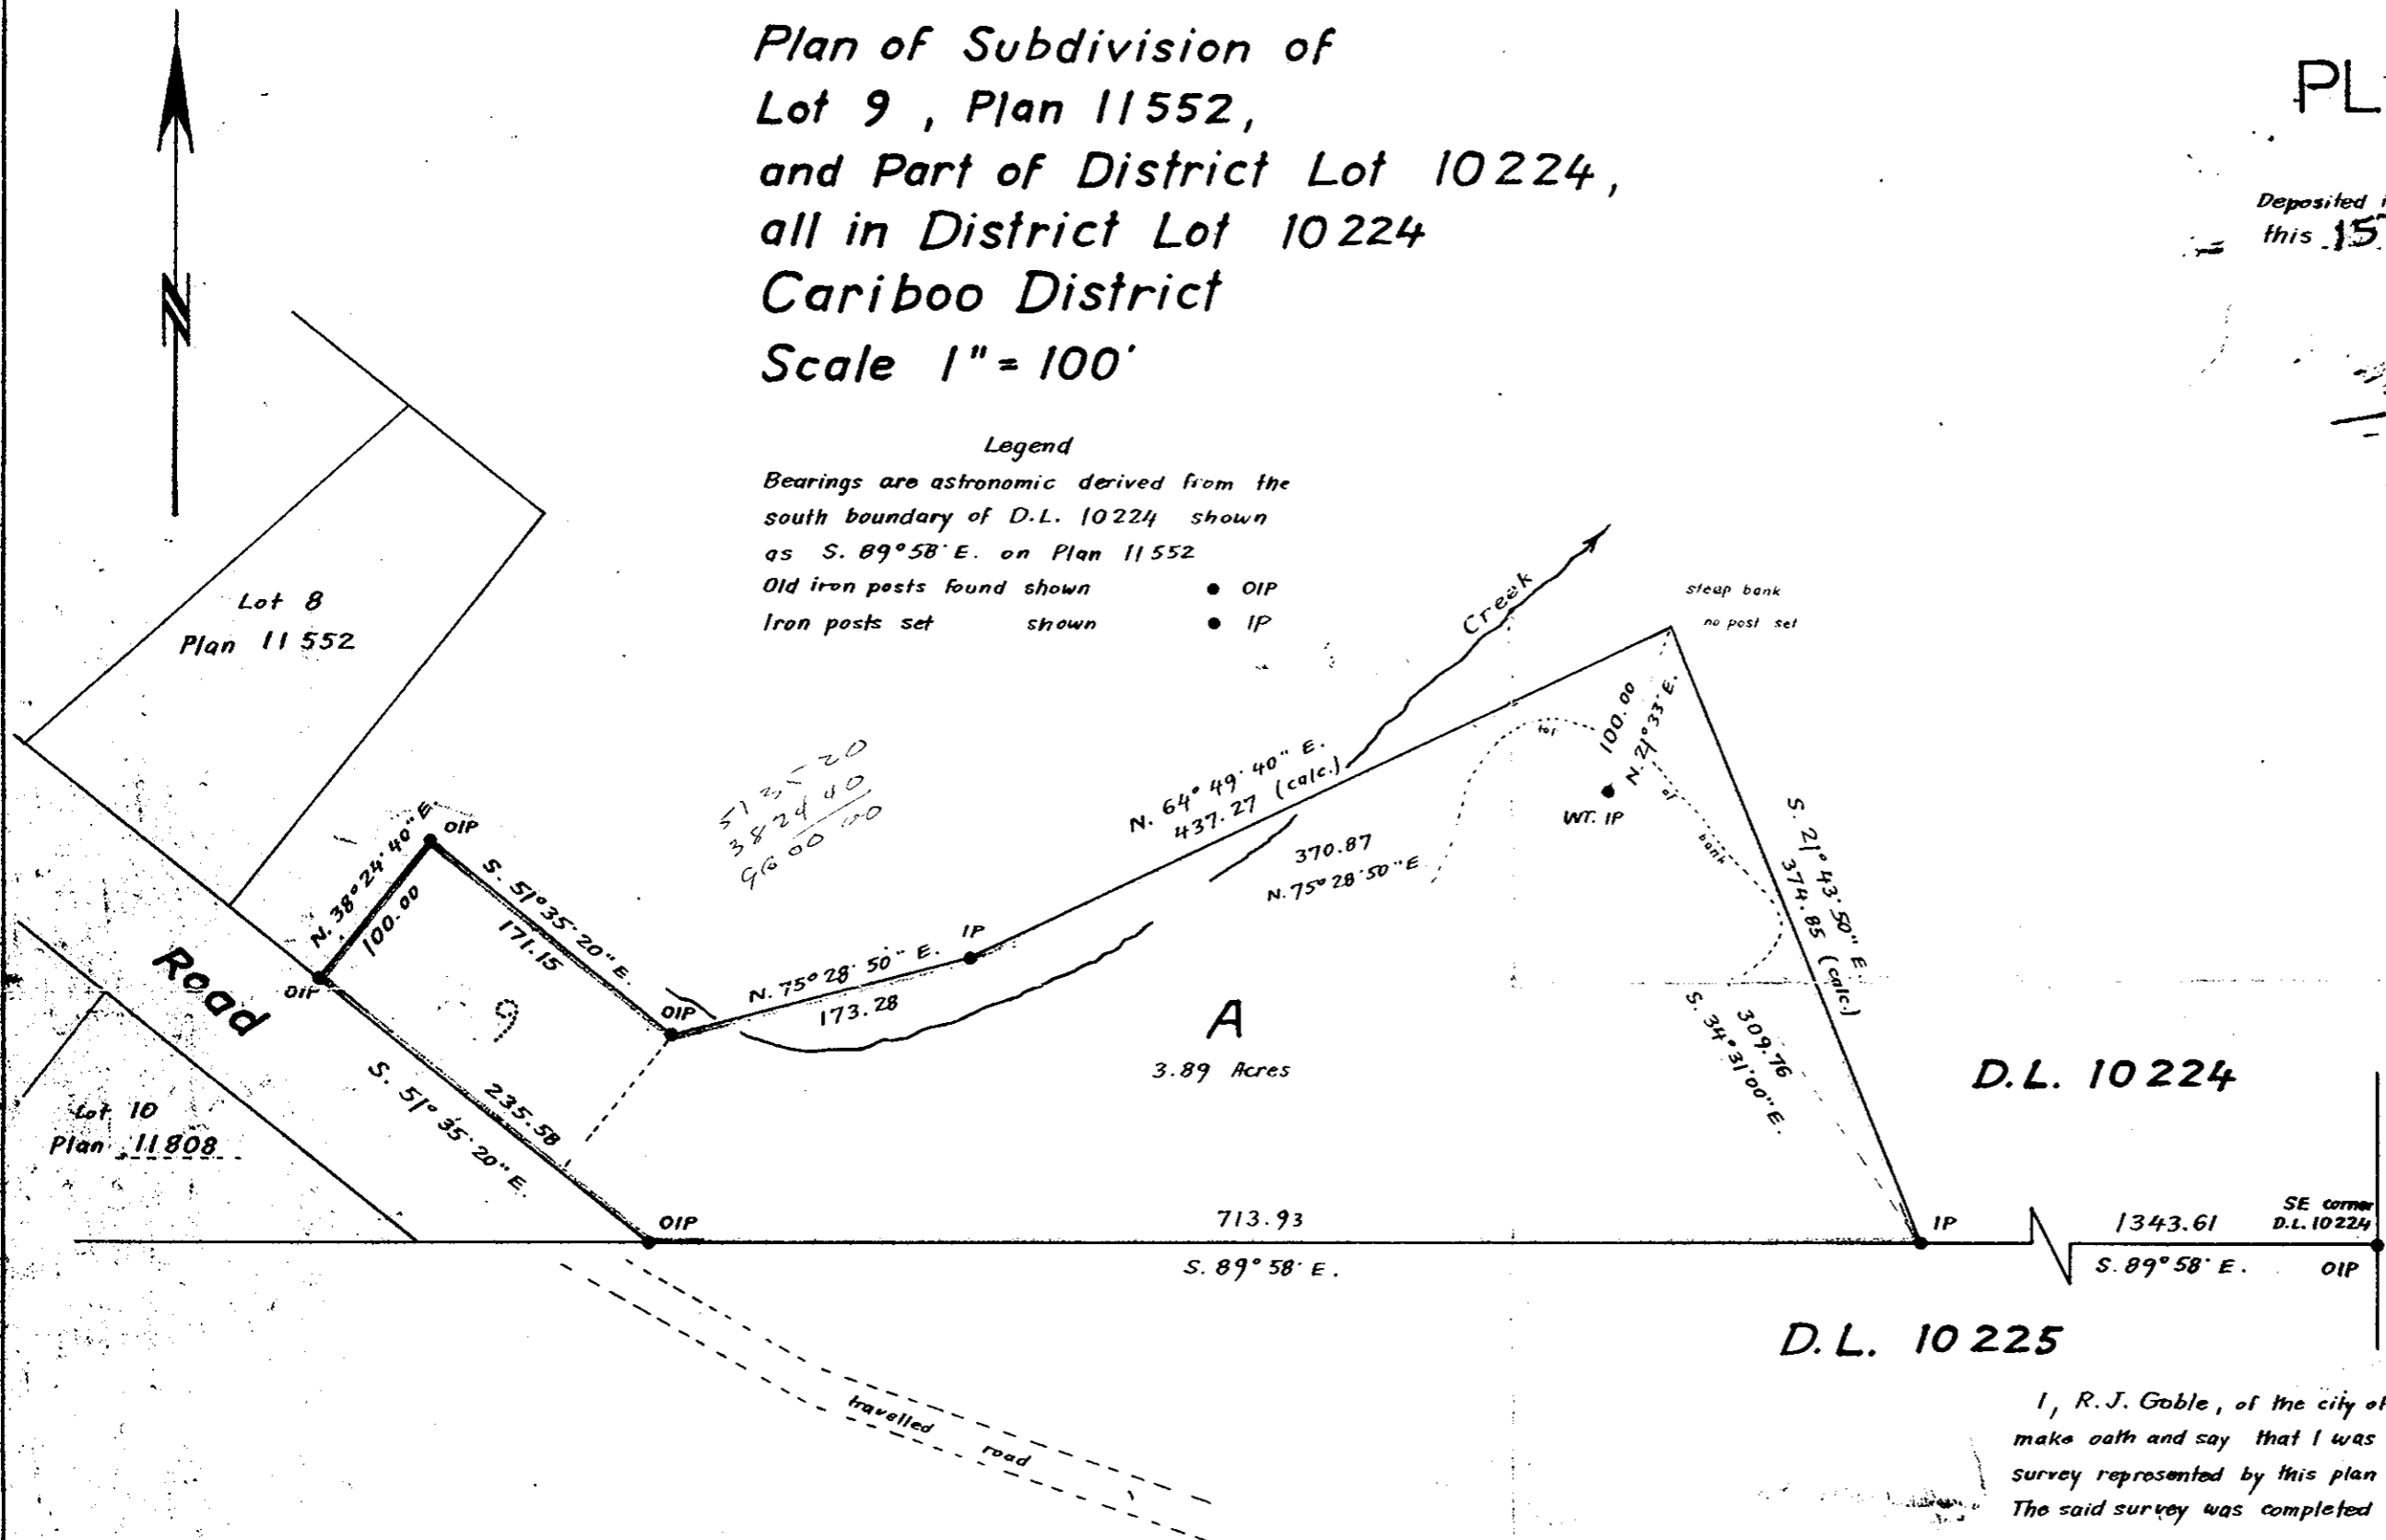

A
3.89 Acres

D.L. 10224

D.L. 10225

D.L. 2609

I, R.J. Goble, of the city of Prince George, British Columbia, Land Surveyor,
make oath and say that I was present at and did personally superintend the
survey represented by this plan and that the survey and plan are correct.
The said survey was completed on the 19th day of October 1961

[Signature]
B.C.L.S.

Approved under the Land Registry Act
this 6th day of November 1961.

Sworn before me this
8th day of November 1961

[Signature]
owner
witness

[Signature]
Approving Officer
Dept. of Highways, Prince George, B.C.
REAPPROVED:
[Signature]
APPROVING OFFICER, DEPT. OF HWYS.
FEB. 22, 1963.

[Signature]
A Commissioner for taking affidavits
within British Columbia

McWilliam, Whyte, Serle & Goble
British Columbia Land Surveyors
Ref. No. 61013-D