


PLAN 13051

Plan of Subdivision of Part of
the S.W. 1/4 of District Lot 1599
Except Plans 11093, 11631, 11700, 12687
Cariboo District
Scale 1" = 100'

Deposited in the Land Registry Office at Kamloops, B.C.,
this 21st day of MARCH 1963.

CHAS. J. S. FARRAM
Registrar

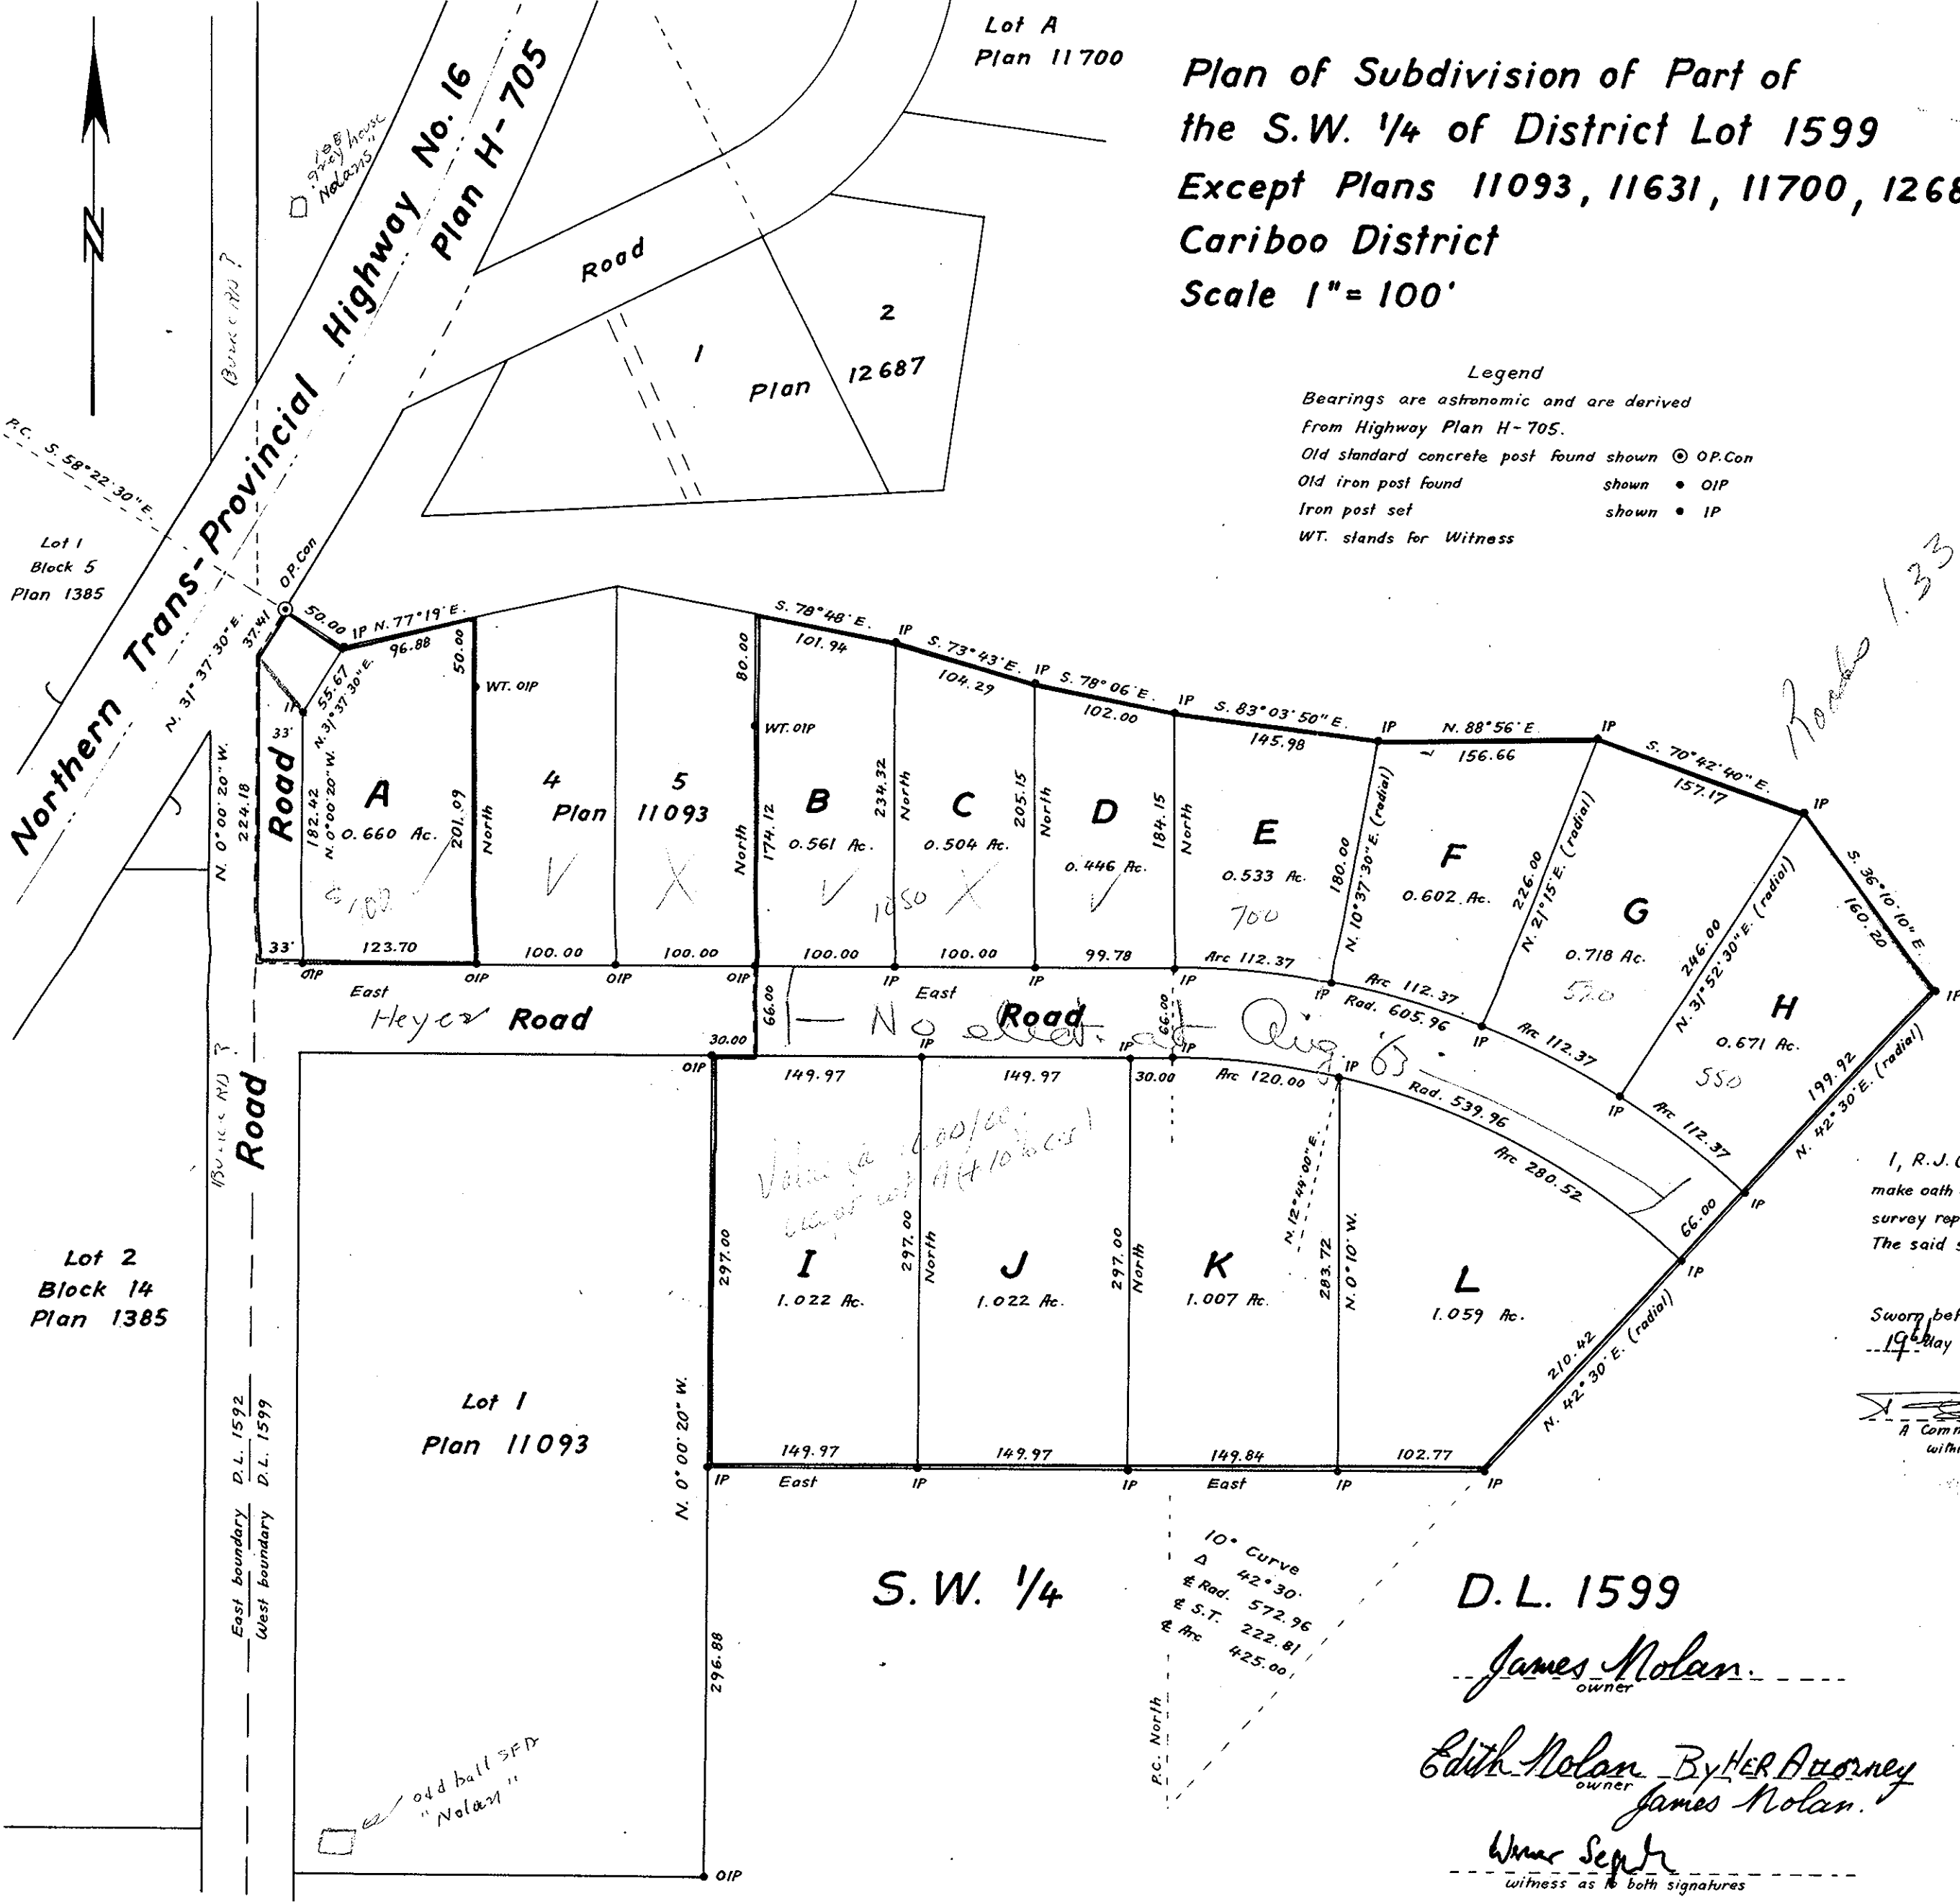

Legend
Bearings are astronomic and are derived
From Highway Plan H-705.
Old standard concrete post found shown ⊙ OP.Con
Old iron post found shown • OIP
Iron post set shown • IP
WT. stands for Witness

I, R.J. Goble, of the city of Prince George, British Columbia Land Surveyor,
make oath and say that I was present at and did personally superintend the
survey represented by this plan, and that the survey and plan are correct.
The said survey was completed on the 11th day of December 1962

Sworn before me this
19th day of March 1963

[Signature]
A Commissioner for taking affidavits
within British Columbia

Approved under the Land Registry Act
this 23rd day of February 1963.

[Signature]
Approving Officer
Dept. of Highways

D.L. 1599
James Nolan
owner

Edith Nolan By Her Attorney
James Nolan

Witness as to both signatures

McWilliam, Whyte, Serle & Goble
British Columbia Land Surveyors

checked	a	b	c	d
	✓	✓	✓	✓

Ref. No. 62042-B