


PLAN OF SUBDIVISION OF PART OF
 LOT 2 - PLAN 10543
 DISTRICT LOT 2003
 CARIBOO DISTRICT - BRITISH COLUMBIA
 SCALE: 1" = 100'

PLAN No. 13053
 Deposited in the Land Registry
 Office at Kamloops, B.C. this
 21st day of JAN 1963
W. D. Usher
 Registrar

NOTE: Bearings are astronomic, derived from the
 East Boundary of Lot 2, Plan 10543.

LEGEND: ● OIP denotes an old iron pin found.
 ● IP denotes an iron pin placed on this survey.
 ● OPP denotes an old pipe post found.

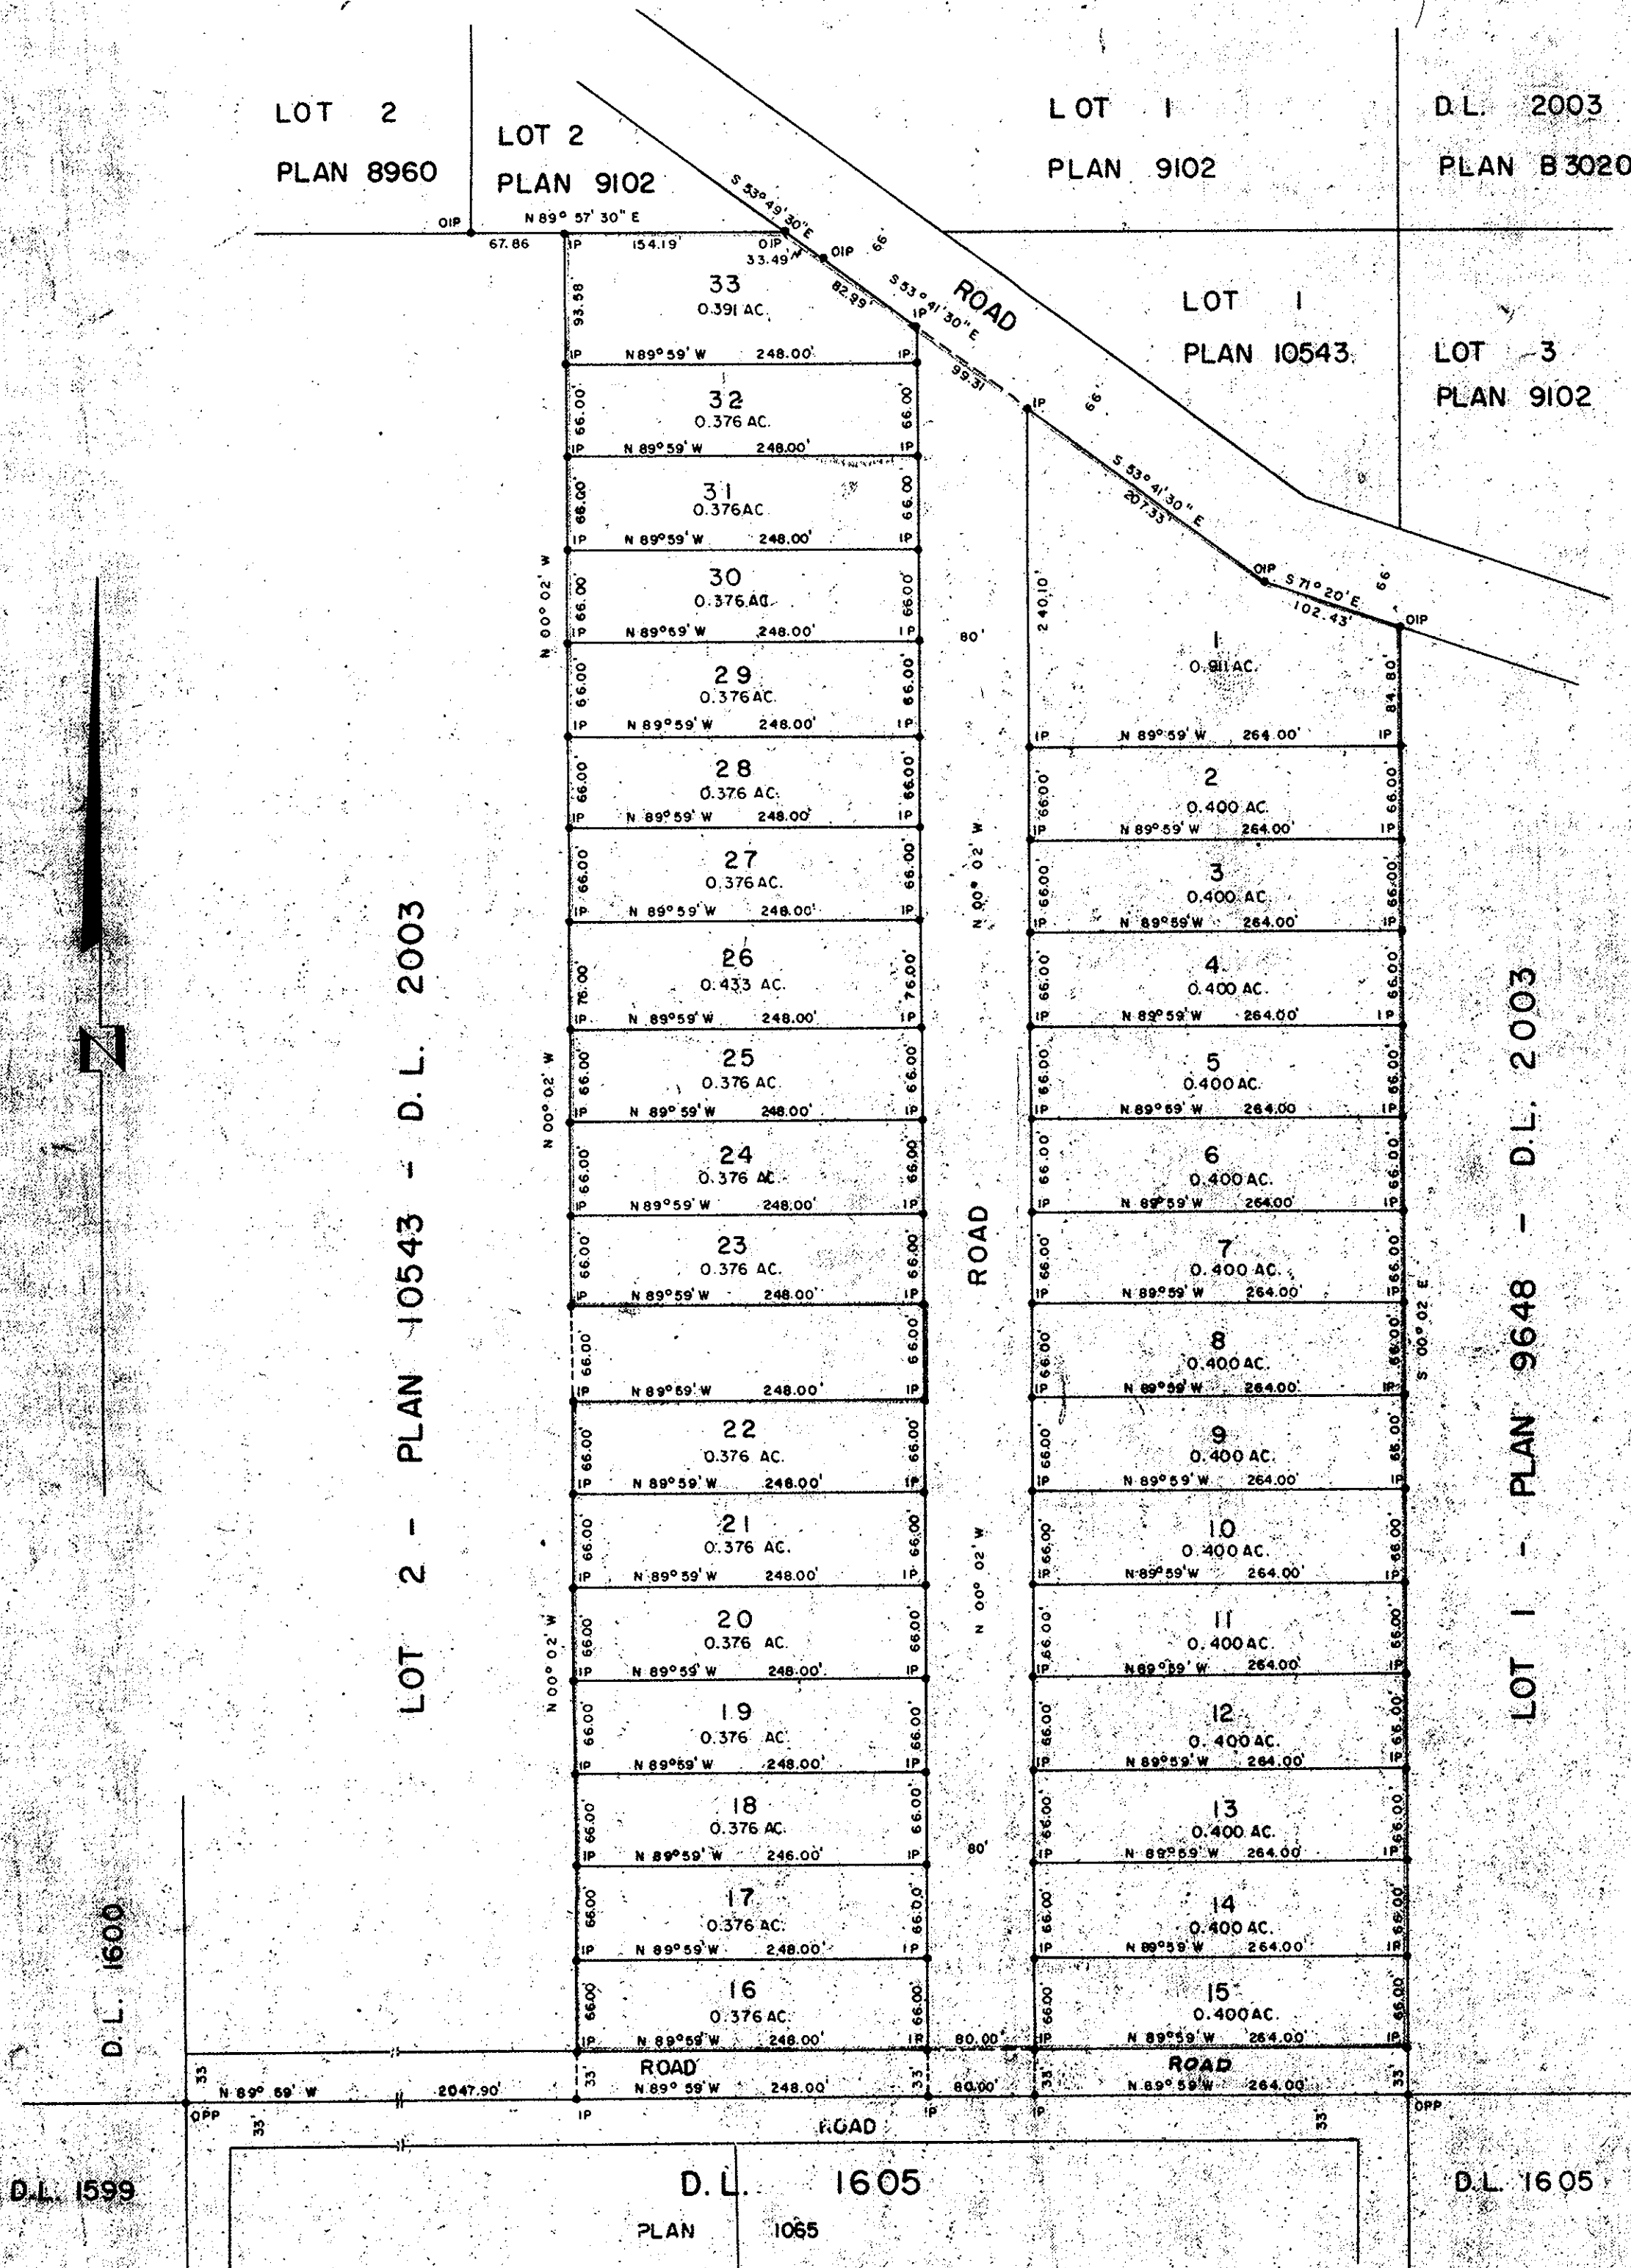

I, WILLIAM D. USHER, of the City of Edmonton, a
 British Columbia Land Surveyor, make oath and say
 that I was present at and did personally superintend
 the survey represented by this plan and that the survey
 and plan are correct. The said survey was
 completed on the 22nd day of November, 1962.

E. Lalonde
 Owner

Approved under the Land Registry Act
 this 6th day of FEBRUARY, 1963

W. D. Usher
 Approving Officer, Dept. of Highways

W. D. Usher
 B.C.L.S.

Sworn before me this 16th
 day of JAN 1963

W. F. ...
 A Notary Public