

PLAN OF SUBDIVISION OF
 LOTS F, G, AND H PLAN 7787
 DISTRICT LOT 913
 CARIBOO DISTRICT—BRITISH COLUMBIA
 SCALE: 1" = 100'

PLAN No 13380

RECEIVED

JUL 16 1963


CITY ASSESSOR
 PRINCE GEORGE

Deposited in the Land Registry
 Office at Kamloops B.C. this
 15TH day of JULY, 1963.

Chas. Stewart
 Registrar

NOTE Bearings are astronomic, derived from the West Boundary of Lots G and H, District Lot 913, Plan 7787.

LEGEND
 • OP denotes an old wooden post found.
 • OIP denotes an old iron pin found.
 • IP denotes an iron pin placed on this survey.

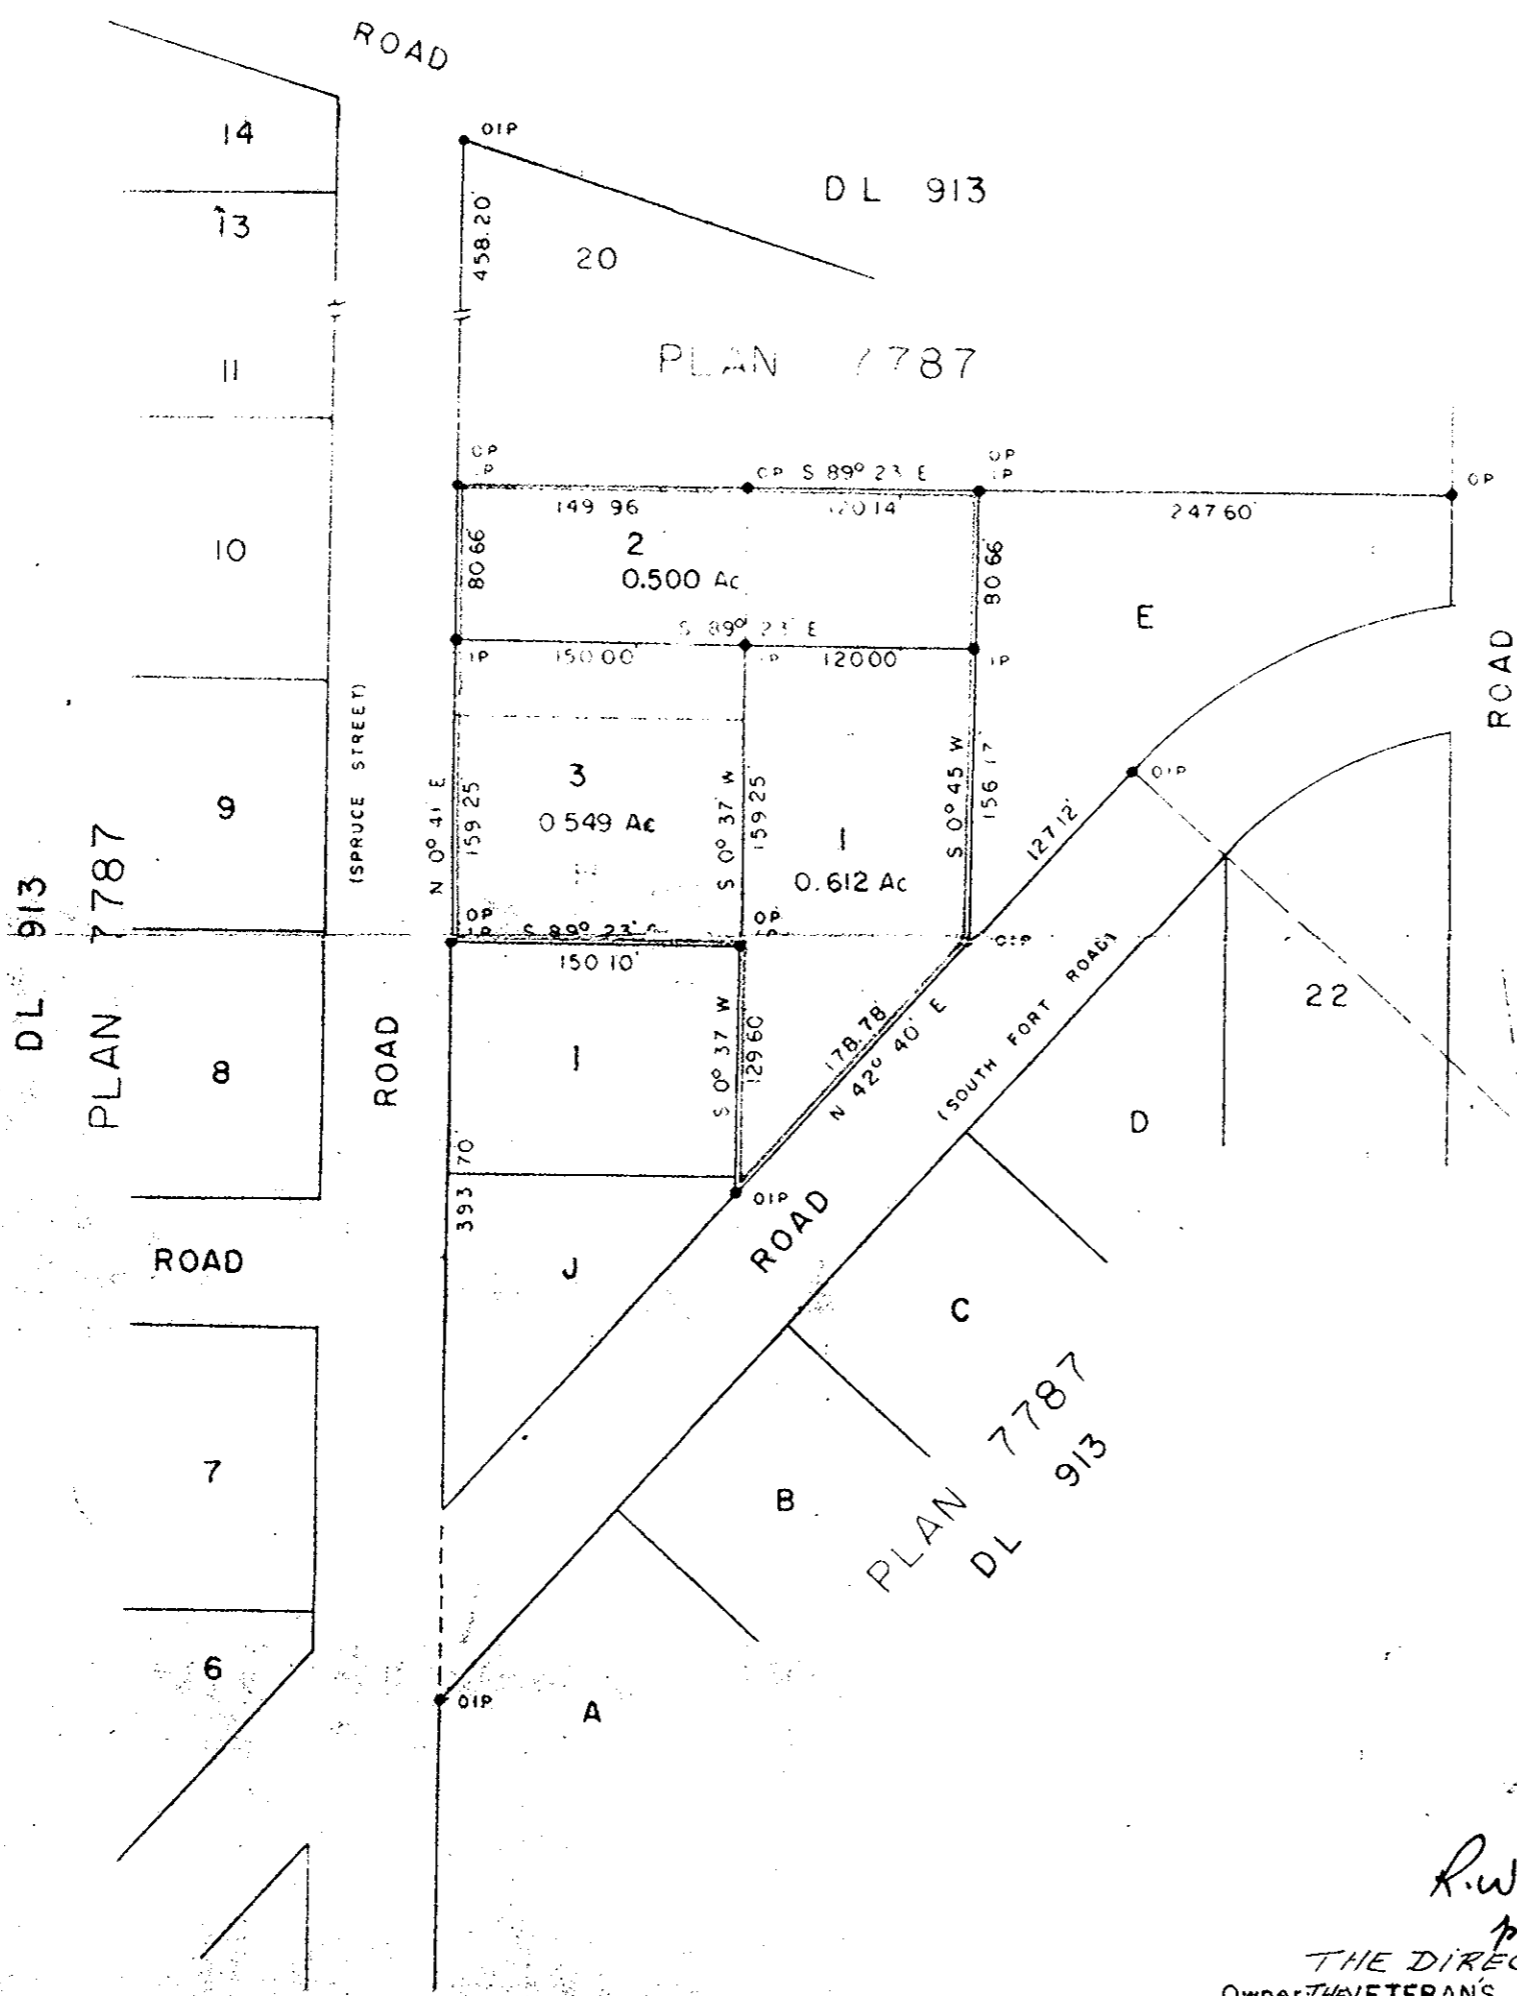

I, W.D. USHER, of the City of Edmonton, a British Columbia Land Surveyor, make oath and say that I was present at and did personally superintend the survey represented by this plan and that the survey and plan are correct. The said survey was completed on the 31st day of January, 1963.

W.D. Usher
 B.C.L.S.

Sworn before me this 11 day of FEBRUARY, 1963.

W.D. Usher
 A. Notary Public

R.W. Pawley
 THE DIRECTOR,
 Owner THE VETERANS LAND ACT

WITNESS: *J.A. Thomas*

Approved under the Land Registry Act
 this 12th day of March, 1963.

W.D. Usher
 Approving Officer, Dept. of Highways

REAPPROVED:
W.D. Usher
 APPROVING OFFICER, DEPT. OF HWYS.
 MAY 15, 1963.