

Plan of Subdivision
of Lot 34, Plan 11361,
and Part of District Lot 9261,
Cariboo District.
Scale 1" = 100'

Legend: Bearings are astronomic
derived from Plan 11361.


Old iron posts found, shown • OIP
Iron posts set, shown • IP

Plotted (6-)

PLAN 13444

Deposited in the Land Registry Office at Kamloops, B.C.
this 9th day of Aug. 1963

Werner Segnitz
Registrar

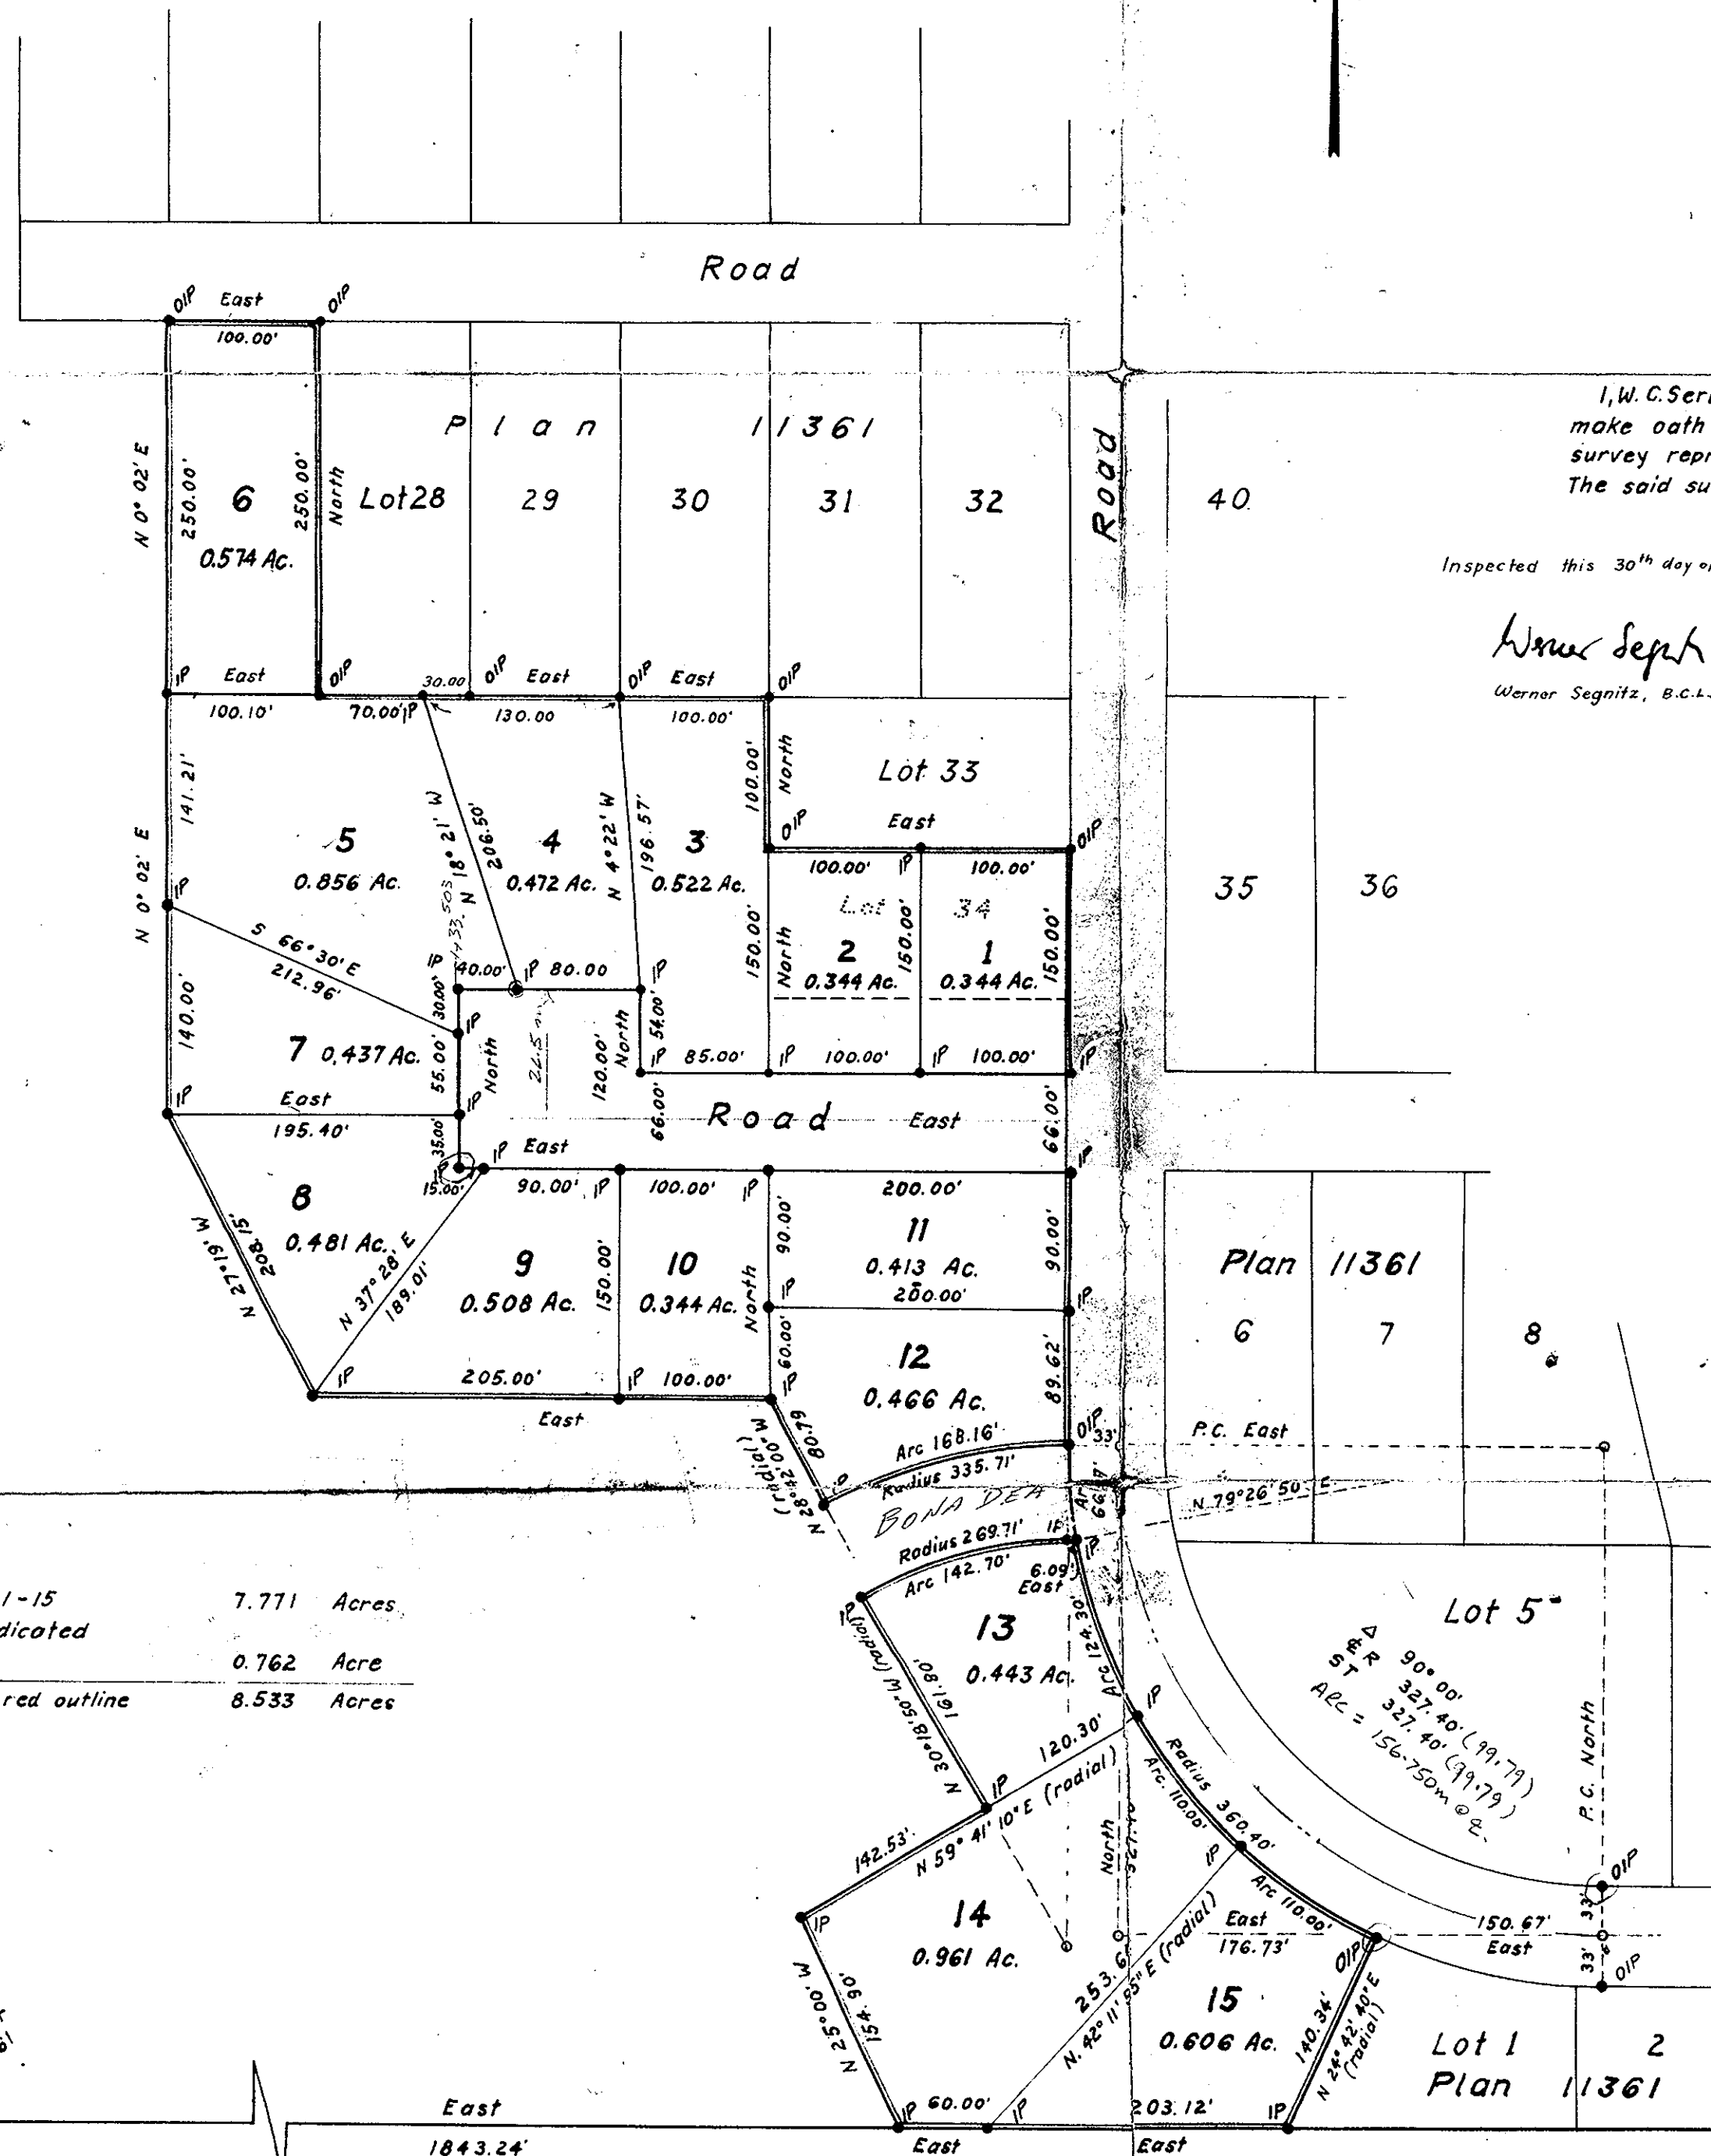

Total Area, Lots 1-15 7.771 Acres
Area of Road dedicated
by this plan 0.762 Acre
Total Area within red outline 8.533 Acres

D.L.
9262

S.W. Corner
D.L. 9261

East
1843.24'

D.L. 905

I, W. C. Serle, of the City of Prince George, British Columbia Land Surveyor,
make oath and say that I was present at, and did personally superintend the
survey represented by this plan and that the survey and plan are correct.
The said survey was completed on the 24th day of July 1962.

Inspected this 30th day of October 1962

Werner Segnitz
Werner Segnitz, B.C.L.S.

W. C. Serle
B. C. L. S.

Sworn before me
this 21st day of NOVEMBER 1962.

W. C. Serle
A Commissioner for taking affidavits
within British Columbia.

Approved under the Land Registry Act
this 16th day of November 1962.

W. C. Serle
Approving Officer
Dept. of Highways, Prince George, B.C.

REAPPROVED:
W. C. Serle
APPROVING OFFICER, DEPT. OF HWYS.
JULY 26, 1963.

Chas. E. Anderson
owner

Ellen G. Anderson
owners

Werner Segnitz
Witness
as to both signatures

Mc William, Whyte, Serle & Goble
British Columbia Land Surveyors

Ref. No 62019

24
34