

(CB)

PLAN No 13483


PLAN OF SUBDIVISION OF PART OF  
S. W. 1/4 DISTRICT LOT 625  
CARIBOO DISTRICT - BRITISH COLUMBIA  
SCALE: 1" = 200'

Deposited in the Land Registry  
Office, at Kamloops, B.C. this  
29<sup>th</sup> day of July, 1963.

*[Signature]*  
Registrar

NOTE Bearings are astronomic, derived from the  
East Boundary of Block B - D.L. 621

LEGEND: ● OIP denotes an old iron pin found.  
● IP denotes an iron pin placed on this survey.  
● OPP denotes an old pipe post found.

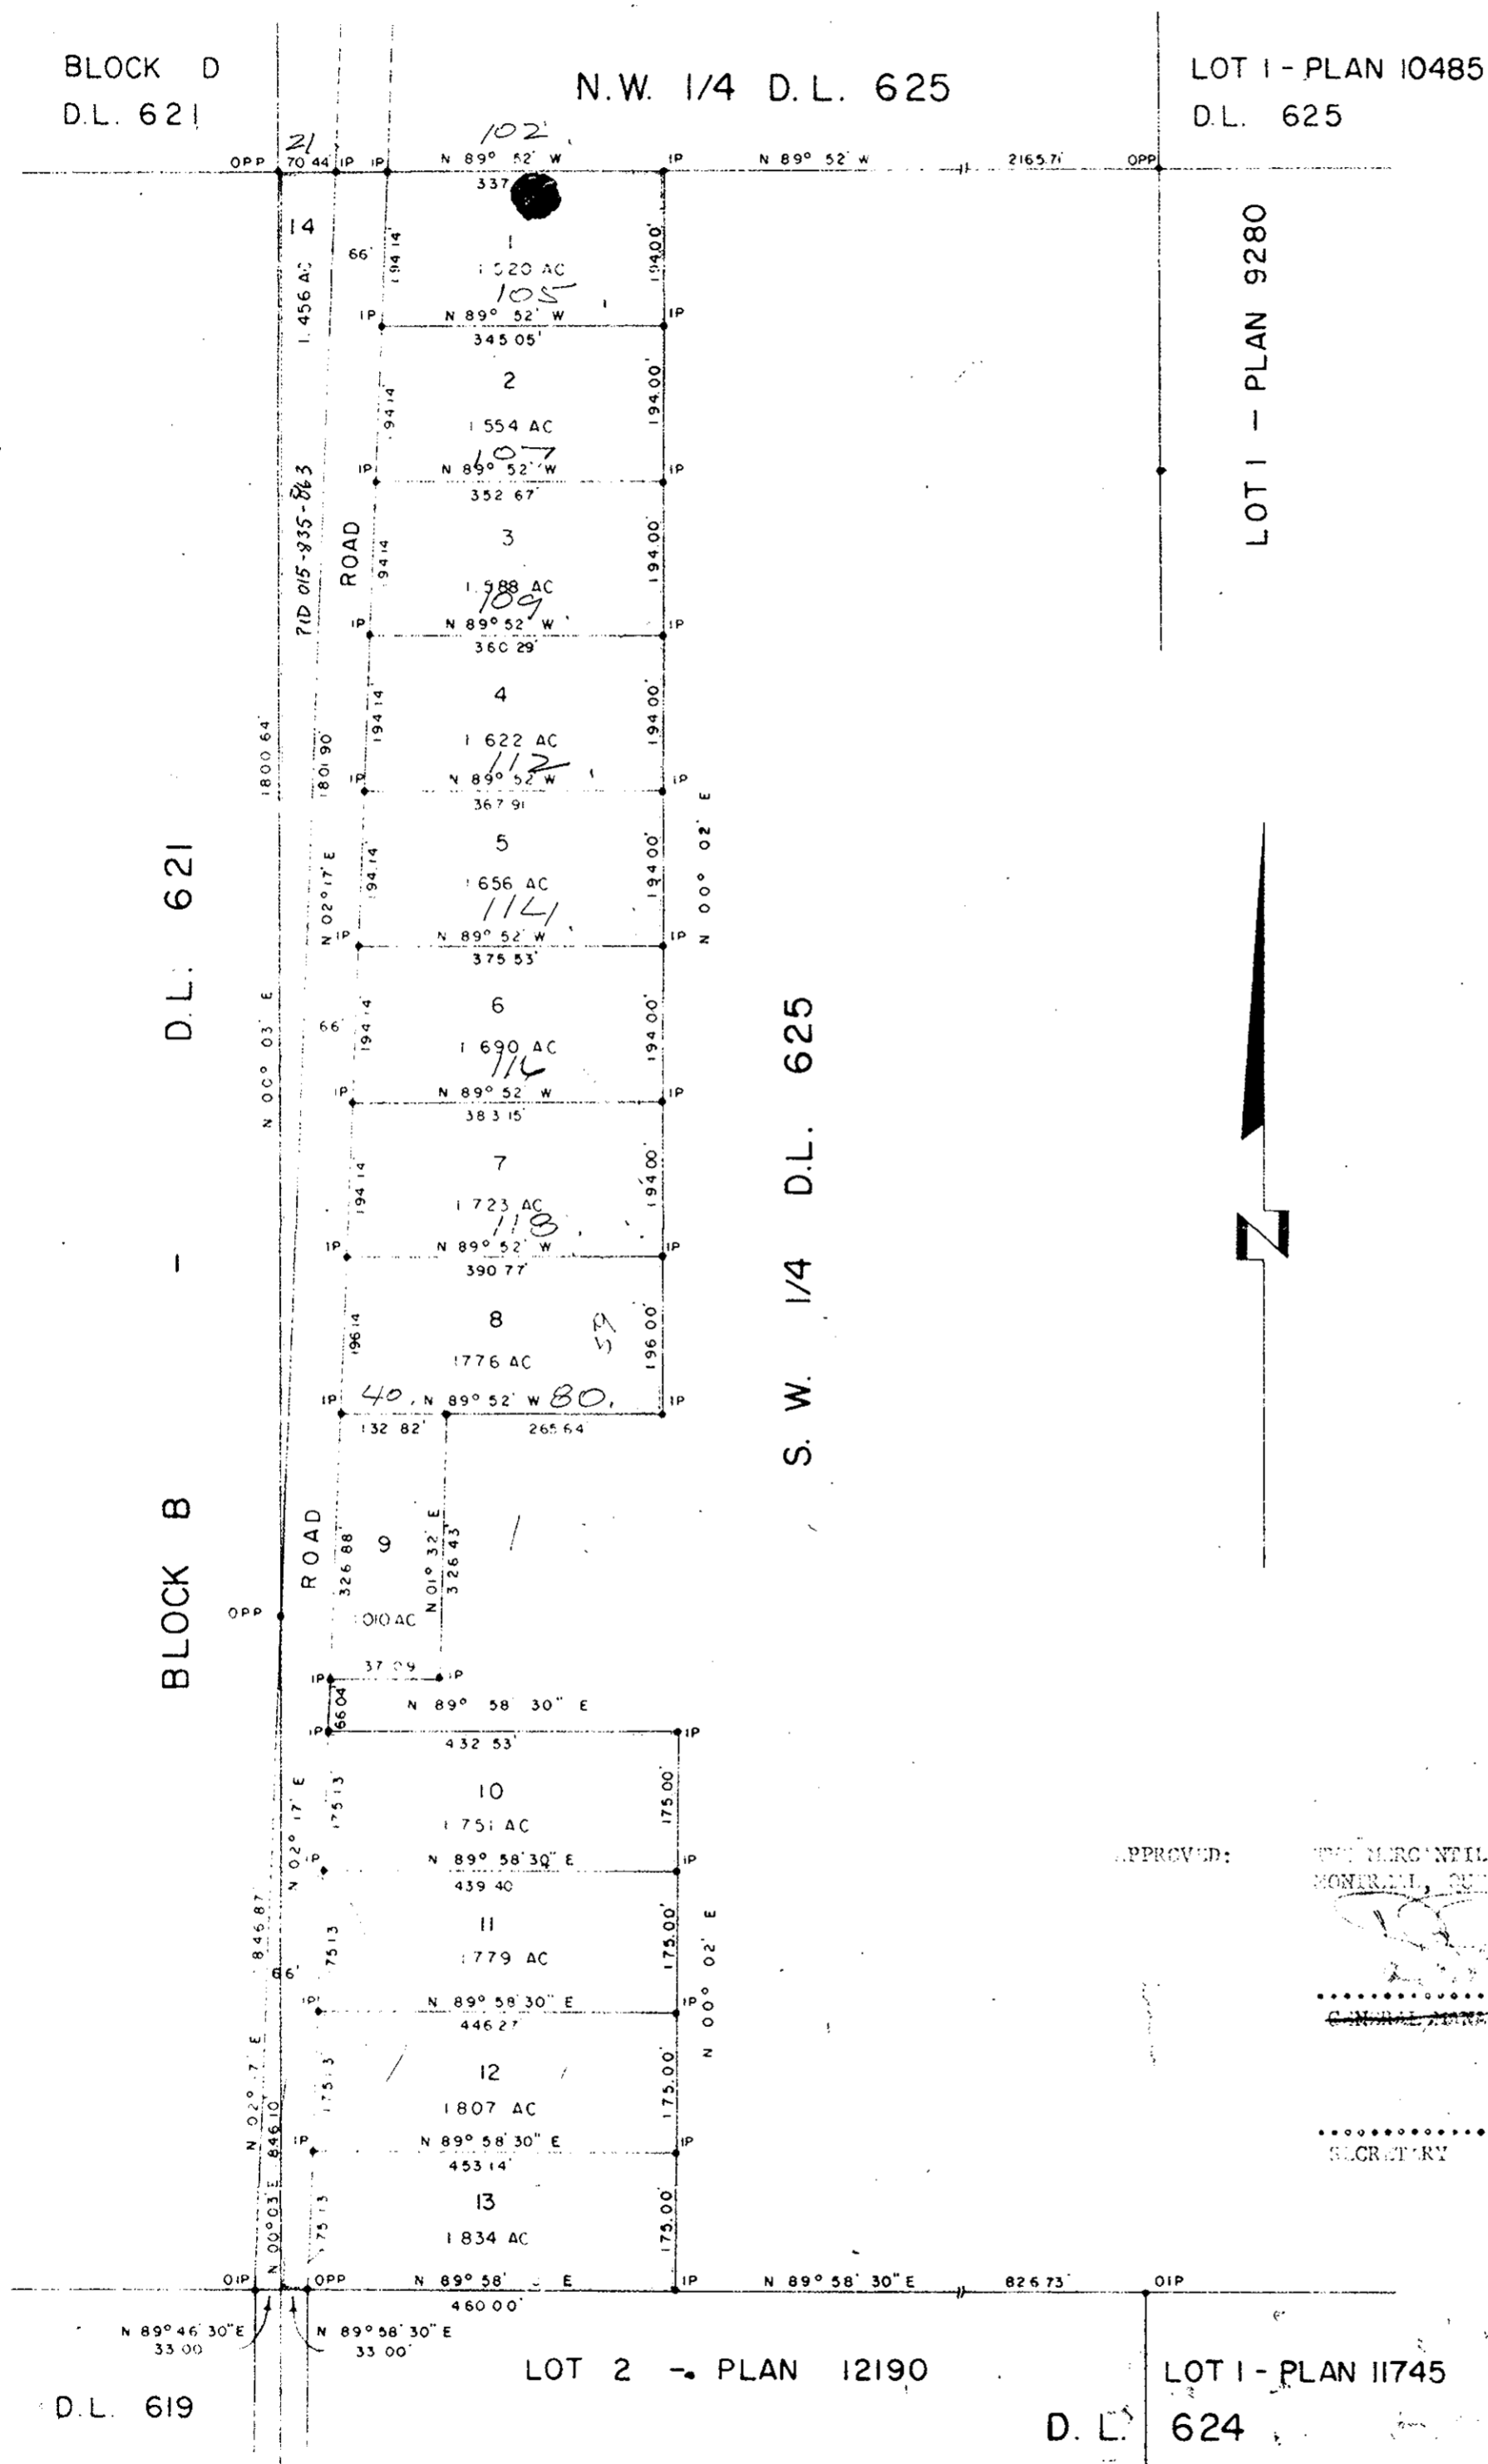

APPROVED: THE MERCHANTILE BANK OF CANADA,  
MONTREAL, QUEBEC  
*[Signature]*  
GENERAL MANAGER  
SECRETARY

I, DONALD A. DUFFY, of the City of Prince George,  
a British Columbia Land Surveyor, make oath and say  
that I was present at and did personally superintend  
the survey represented by this plan and that the  
survey and plan are correct. The said survey was  
completed on the 9th day of July, 1963.

Owner  
Witness

Approved under the Land Registry Act  
this 26<sup>th</sup> day of July, 1963.  
*[Signature]*  
Approving Officer, Dept. of Highways.

Sworn before me this 1  
day of AUGUST, 1963.

*[Signature]*  
A Commissioner for taking Affidavits  
within the Province of British Columbia.

PRINCE GEORGE DEVELOPMENTS  
LIMITED  
Owner

PER: *[Signature]*  
Witness  
*[Signature]*  
DIRECTOR

W.D. USHER & ASSOCIATES  
Land Surveyors  
Prince George B.C.