

Plan of Subdivision of Lots 3 to 24 inclusive
 Block 154, Plan 1268, District Lot 343
 Cariboo District
 Scale: 1" = 100'


Plan No 13541

Deposited in the Land Registry Office at Kamloops, B.C.
 this 9 day of OCT 1963

W. Stewart
 Registrar

Legend

Bearings are astronomic derived from the Center Line of
 4th Ave as S. 64° 16' E. as shown on Plans H.330 and 1268.
 Old concrete monuments found, shown ○ OP.con.
 Old standard pipe posts found, shown ● OPP
 Iron posts set, shown ● IP
 Lead plug set, shown ■ LP

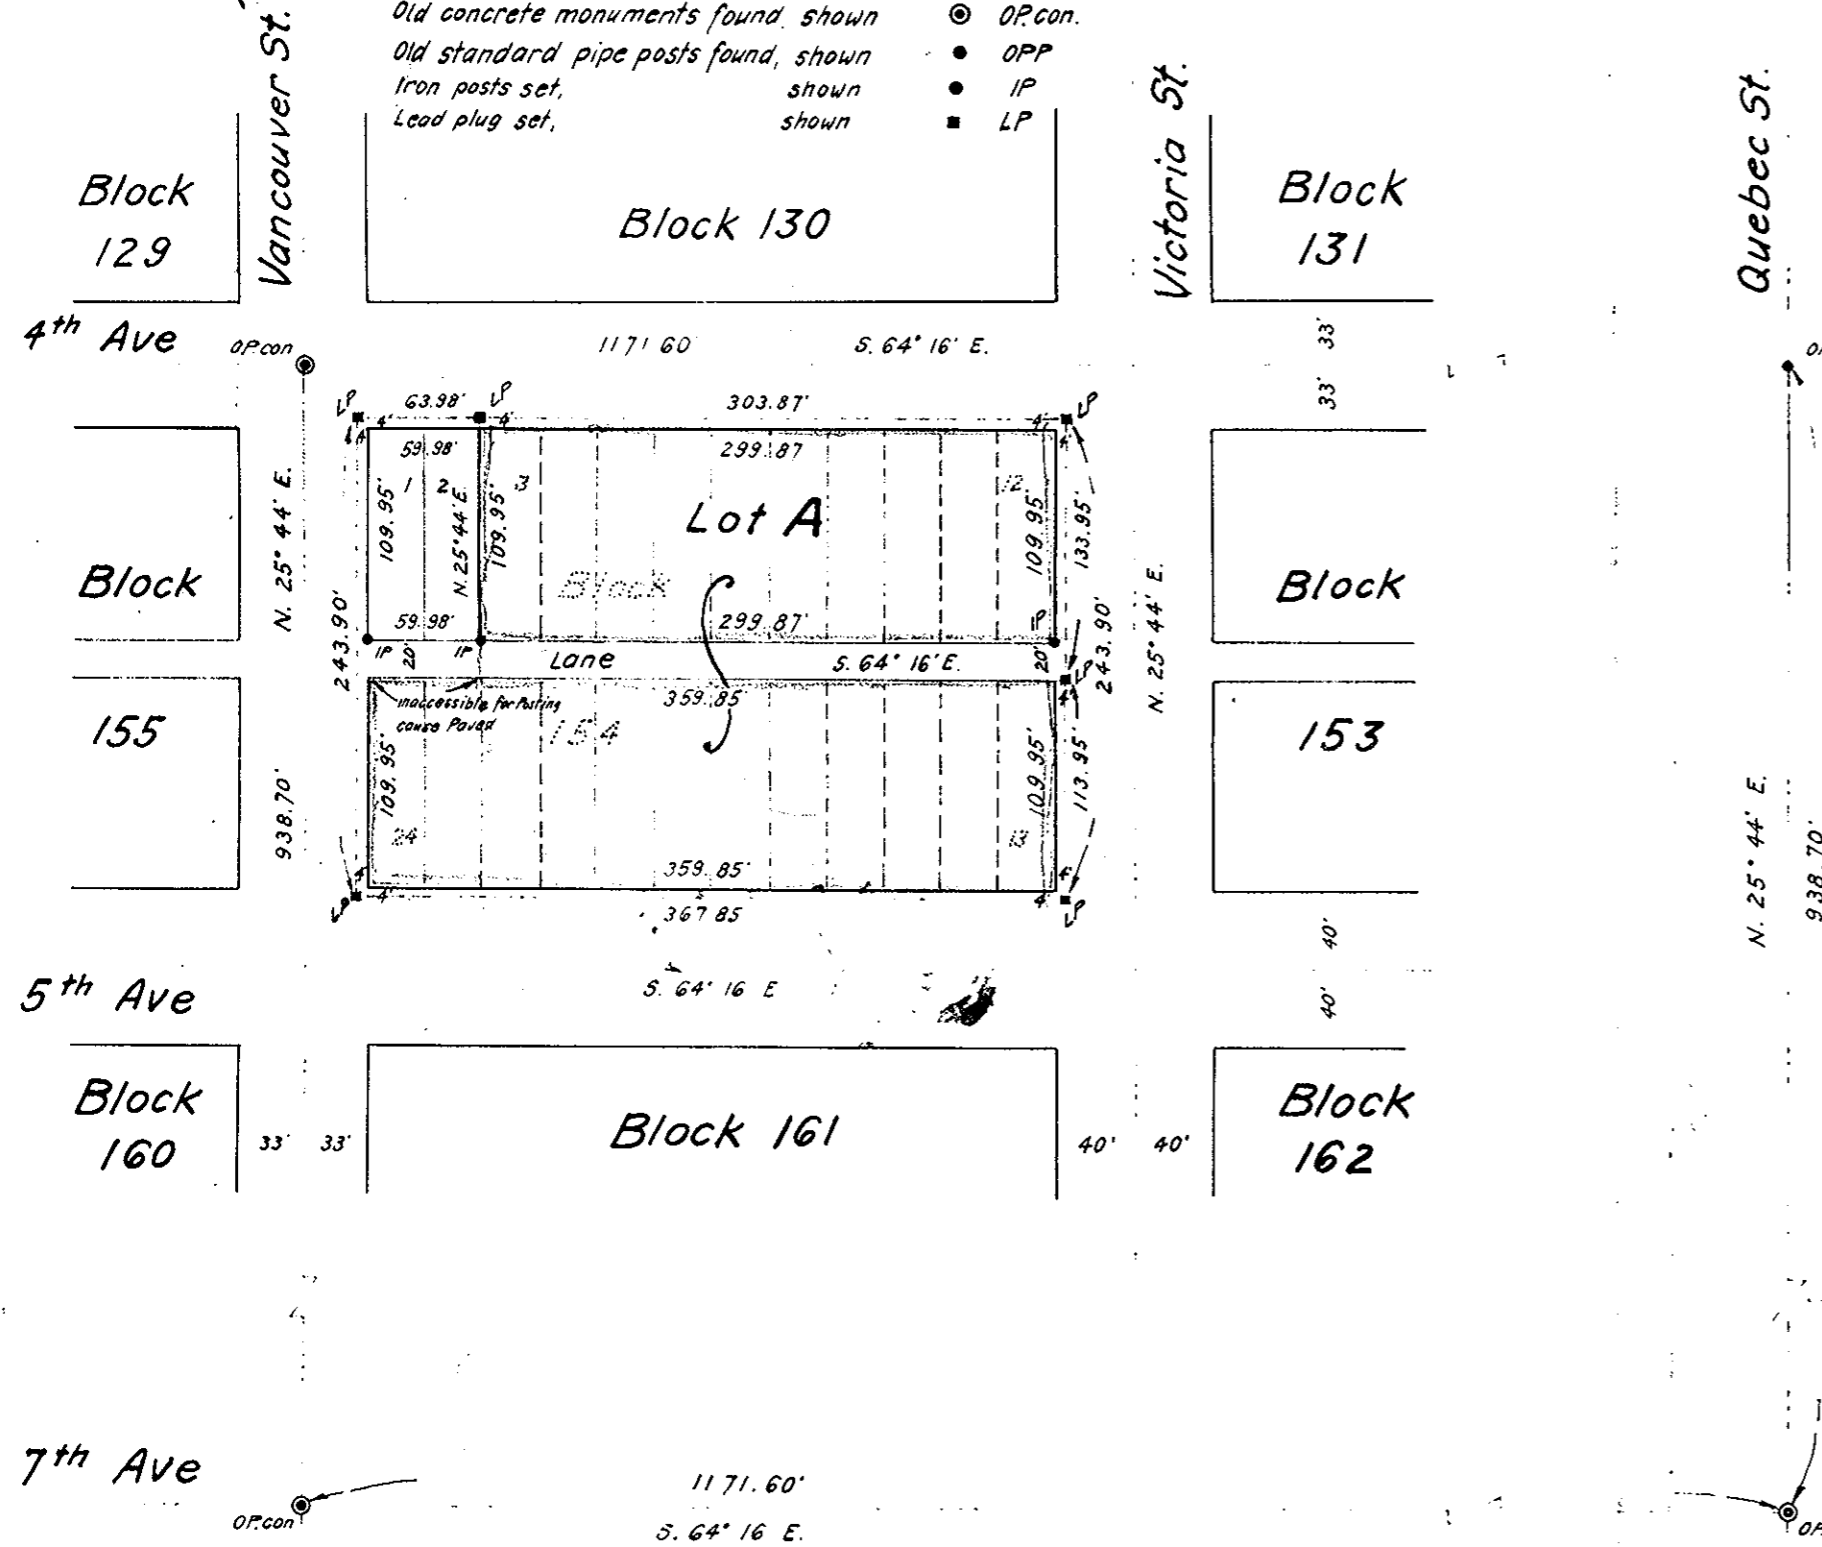

CANADA SAFEWAY LIMITED
 per *W. Stewart*
 per *W. Stewart*
 per *W. Stewart*

THE ROYAL TRUST COMPANY
 per *W. Stewart*
 per *W. Stewart*
 FOR SECRETARY

I, W.C. Serle, of the City of Prince George, British Columbia Land Surveyor,
 make oath and say that I was present at and did personally superintend the
 survey represented by this plan and that the survey and plan are correct.
 The said survey was completed on the 12th day of March 1963

Sworn before me
 this 12th day of March 1963

W.C. Serle
 B.C.L.S.

W. Stewart
 A Commissioner for taking affidavits
 within British Columbia

20 Sept 63 *W. Stewart*
 Approved under the Land Registry Act
 this 15th day of March 1963
 18th June 1963

James S. Kelly
 WITNESS TO THE SIGNATURE OF
 WILLIAM G. McWright, the surveyor
William G. McWright

W. Stewart
 Approving Officer
 City of Prince George, B.C.
 McWilliam, Whyte, Serle & Goble
 British Columbia Land Surveyors

checked A, B, C, D₂ Ref. No 62196