


SUBDIVISION
OF
BLOCKS 10 & 11, OF LOT 2166
CARIBOO DIST.

B. C.
SCALE 2 CHNS. = 1 IN.

P. Burden

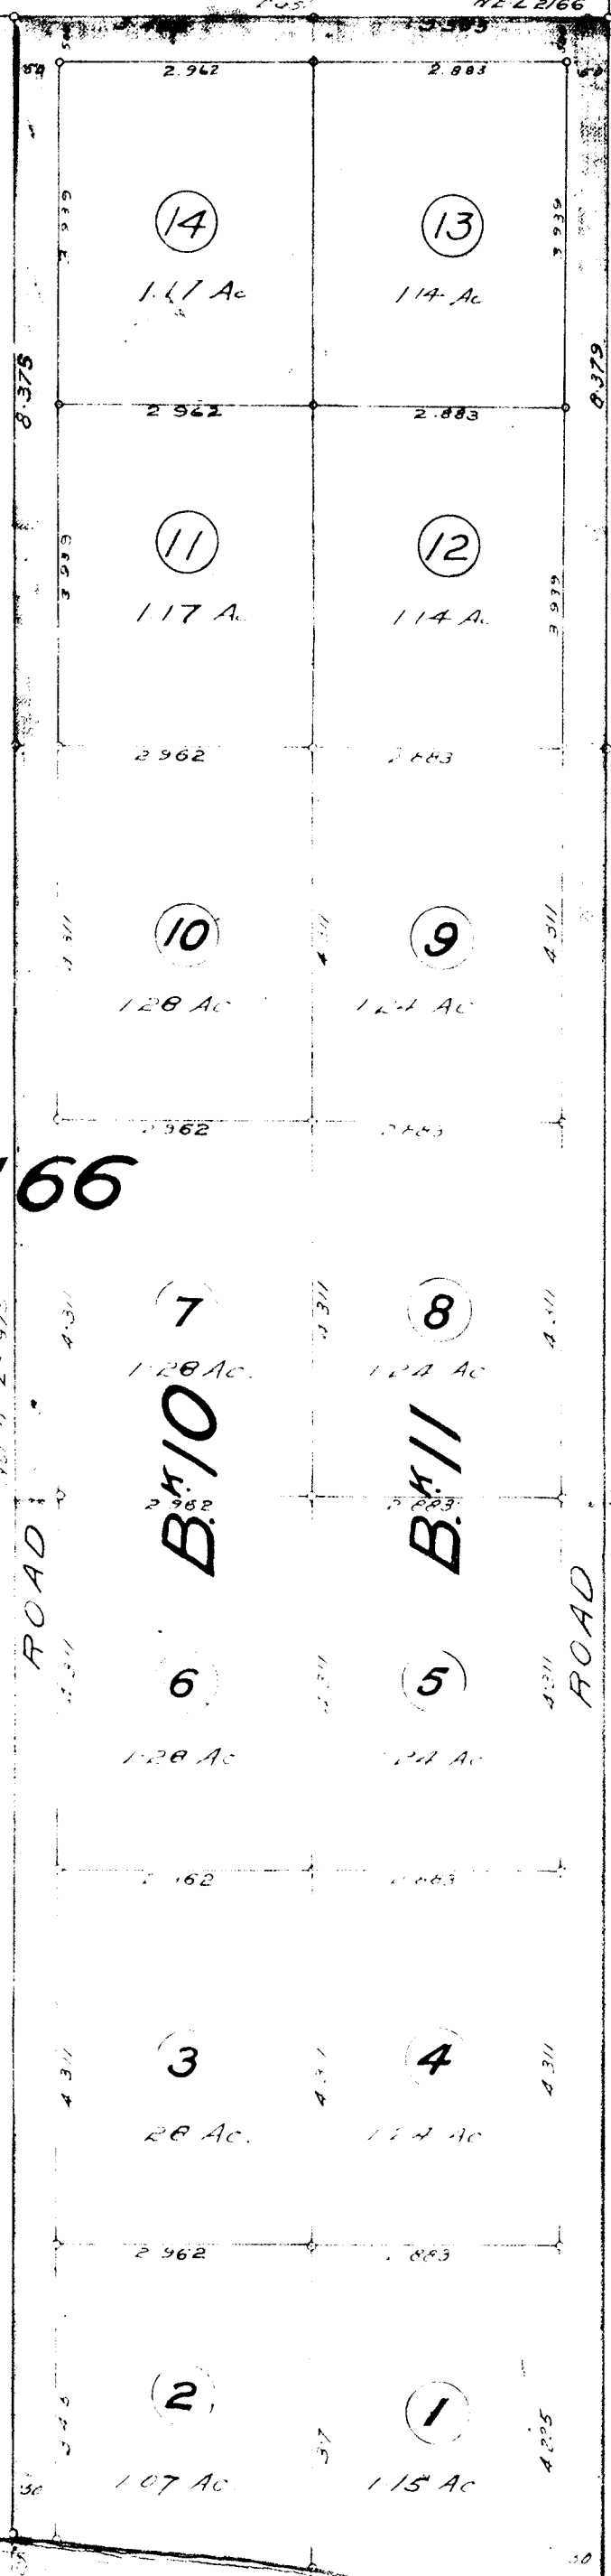

L. 2166

B. 9

B. 10

B. 11

L. 823

NECHACO RIVER

Note: Lot 2166 is registered as plan N° 1026

I, F. P. Burden of Fort George, B. C.
a British Columbia Land Surveyor,
make oath and say that I was present
at Lot 2166, Cariboo District, and did
personally superintend the survey represented
by this plan, and that the survey and plan
are correct. The said survey was completed
on the 15th day of July, 1913
shown before me this 19th
day of July A.D. 1913.

All bearings are astronomic being
derived from North Boundary
Lot 2166.
Corners of all lots and blocks
are marked by posts 2 1/2 x 3/4"
Thomas Stechishin
Owner

F. P. Burden
B.C.L.S.

W. J. Thayer
Witness to owner's signature