

PLOTTED (FB) (FC) Plan No 13606


Deposited in the Land Registry Office of Kamloops B.C.
this 28th day of Oct 1963

Walter Petterson
Owner

Plan of Subdivision of Part of the S.E. 1/4 of District Lot 1593 Cariboo District Scale 1" = 200'

Legend: Bearings are astronomic derived from
the North bay of the S.E. 1/4 D.L. 1593
Old Standard Concrete Post found shown •
Old Standard Pipe Post found shown •
Iron Post set, shown •

Plan 1385
Block 23

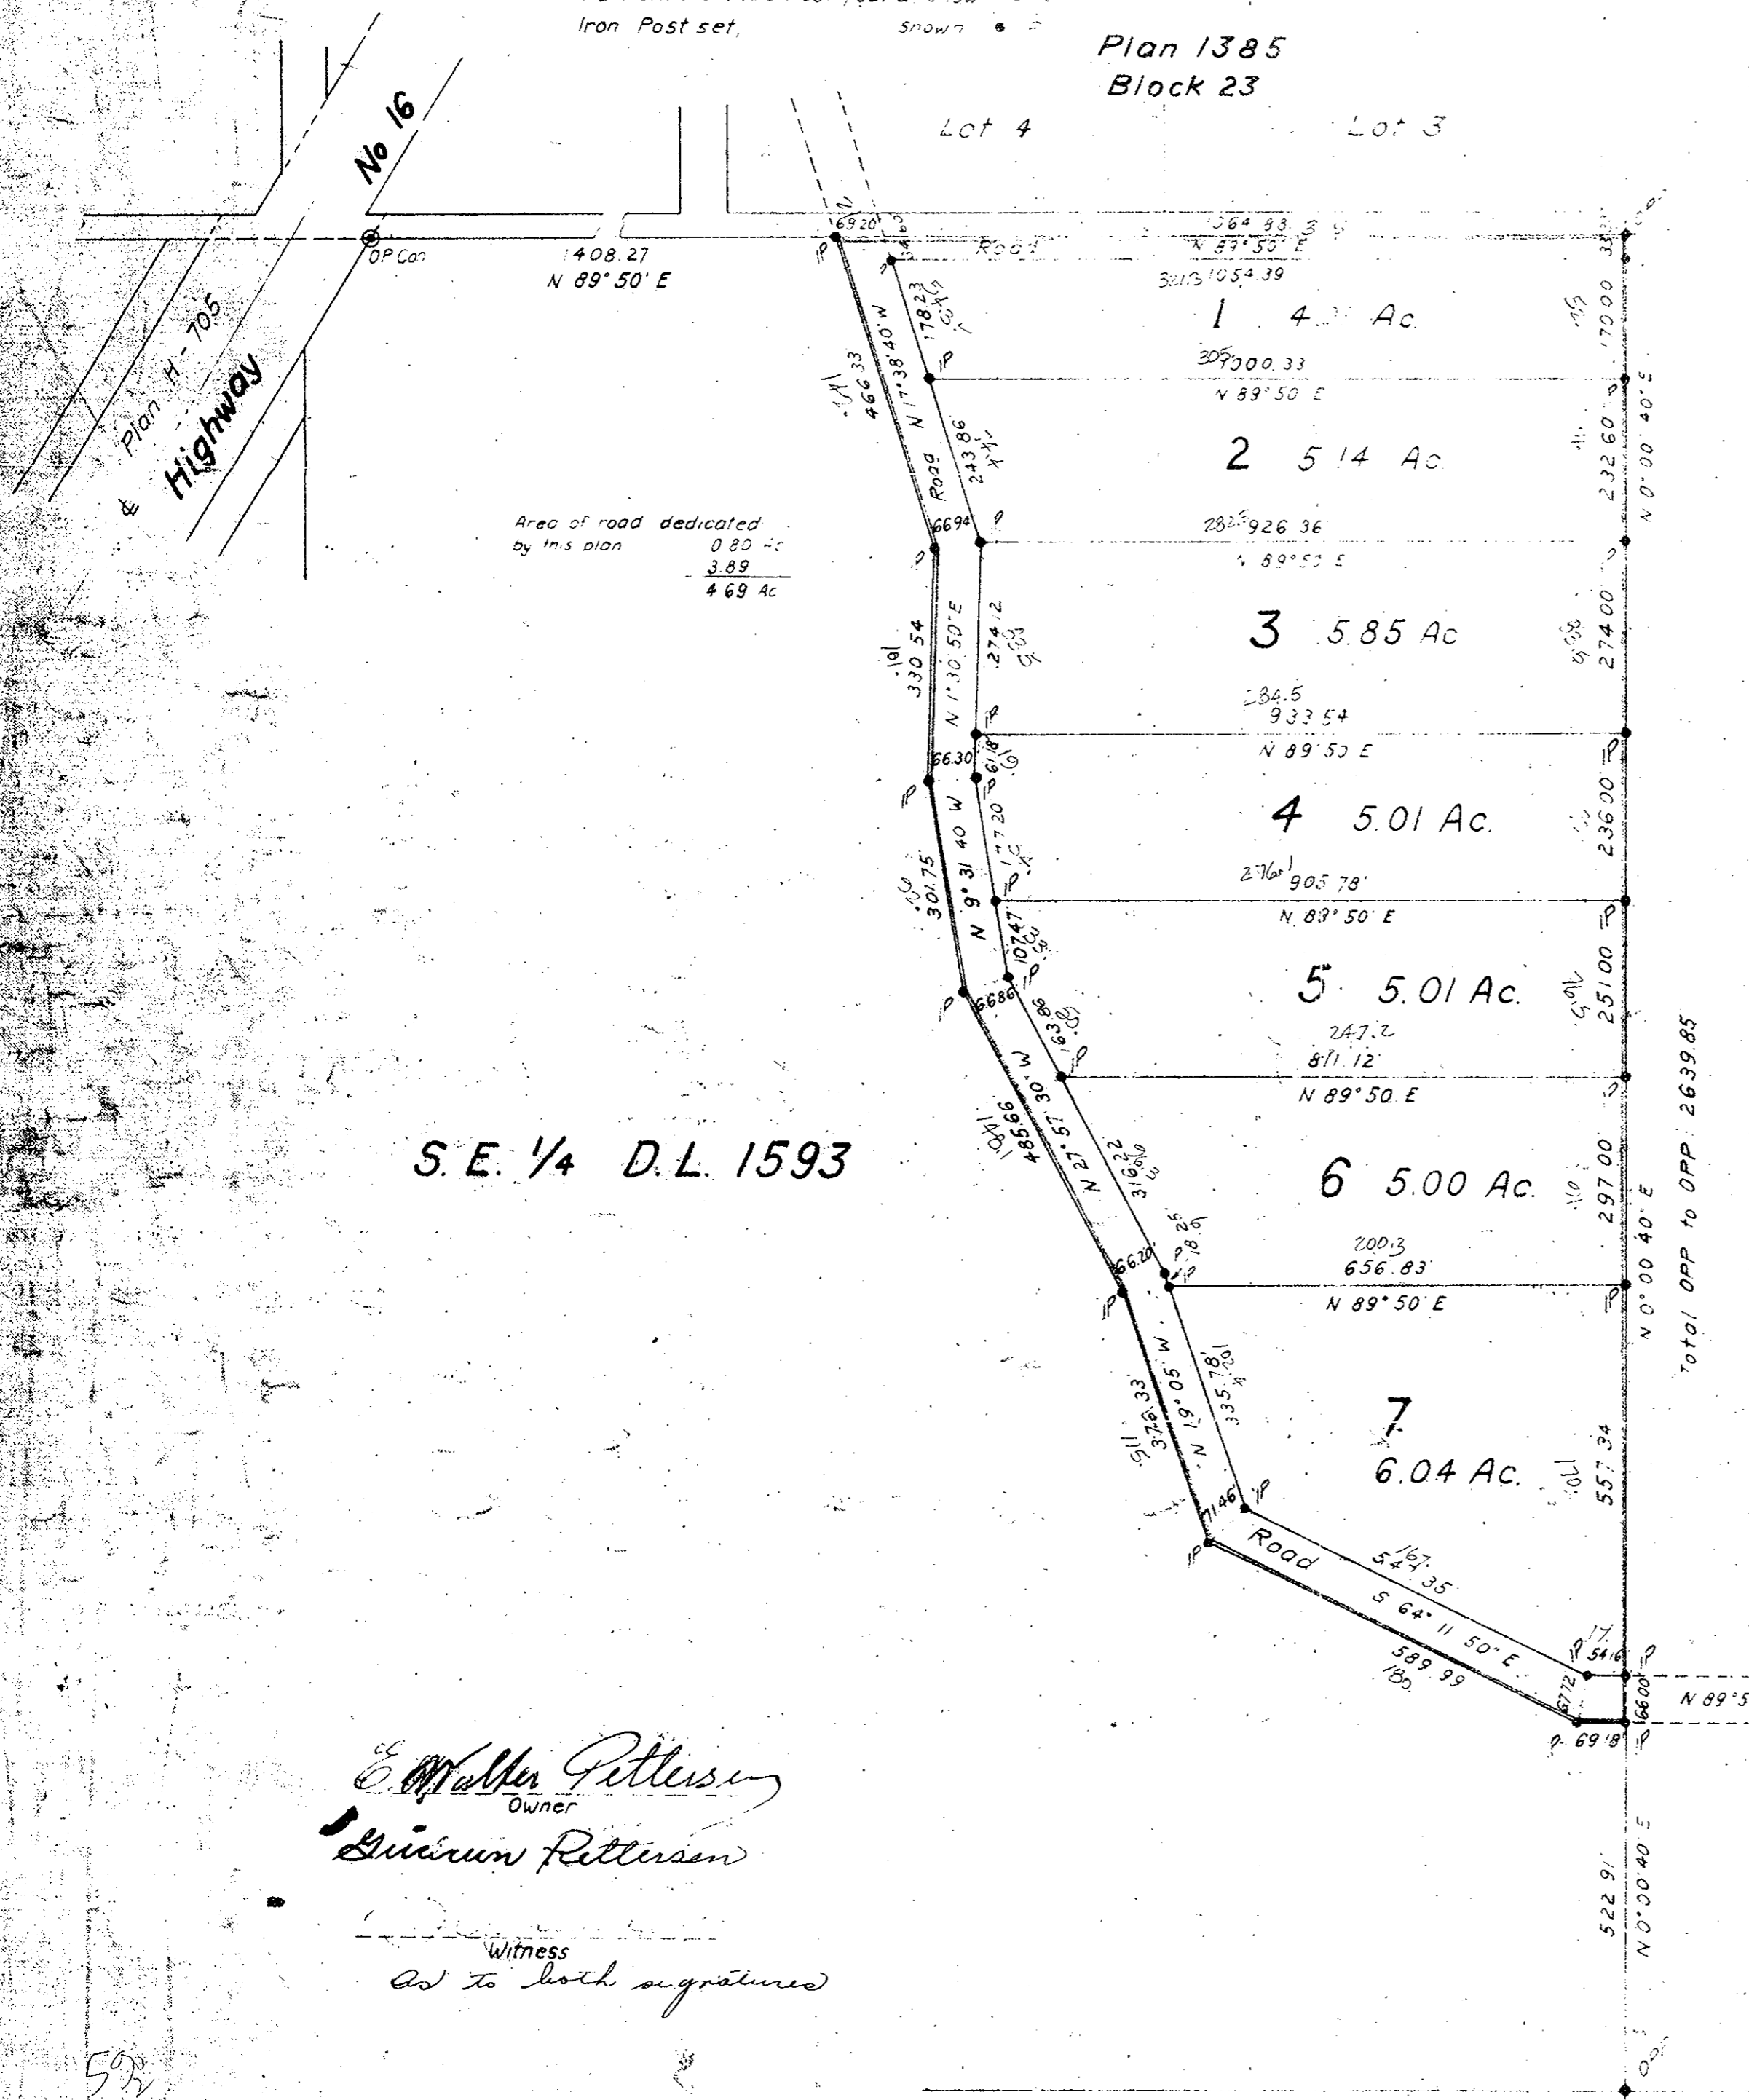

Area of road dedicated
by this plan
0.80 Ac
3.89
4.69 Ac

S.E. 1/4 D.L. 1593

S.W. 1/4
D.L. 1598

Total OPP to OPP: 2639.85

I, R. J. Goble of the city of Prince George, British Columbia Land Surveyor
make oath and say that I was present at and did personally superintend
the survey represented by this plan and that the survey and plan are correct.
The said survey was completed on the 18th day of September 1962.

R. J. Goble
B.C.L.S.

Sworn before me
this 11th day of September 1962

Walter Petterson
A Commissioner for taking oaths
for within British Columbia

Approved under the Land Registry Act
this 28th day of JUNE 1963

Walter Petterson
Approving Officer, Dept. of Highways
Prince George B.C.

REAPPROVED:

Walter Petterson
APPROVING OFFICER, DEPT. OF HIGHWAYS
OCTOBER 18, 1963.

Walter Petterson
Owner
Guarun Petterson

Witness
as to both signatures

Mc William, Whyte, Serle & Goble
British Columbia Land Surveyors

D.L. 1594

D.L. 1597

Checked	A	B	C	D
	✓	✓	✓	✓

Ref. No 62131