


PLAN OF SUBDIVISION OF
 LOT 1 - PLAN 11006
DISTRICT LOT 4039
 CARIBOO DISTRICT - BRITISH COLUMBIA
 SCALE: 1" = 100'

PLAN No **13670**
 Deposited in the Land Registry
 Office at Kamloops B.C. this
 13th day of Nov, 1963.

[Signature]
 Registrar

NOTE: Bearings are astronomic, derived from the
 South Boundary of Lot 1, Plan 11006.

LEGEND: • OIP denotes an old iron pin found.
 • IP denotes an iron pin placed on this survey.

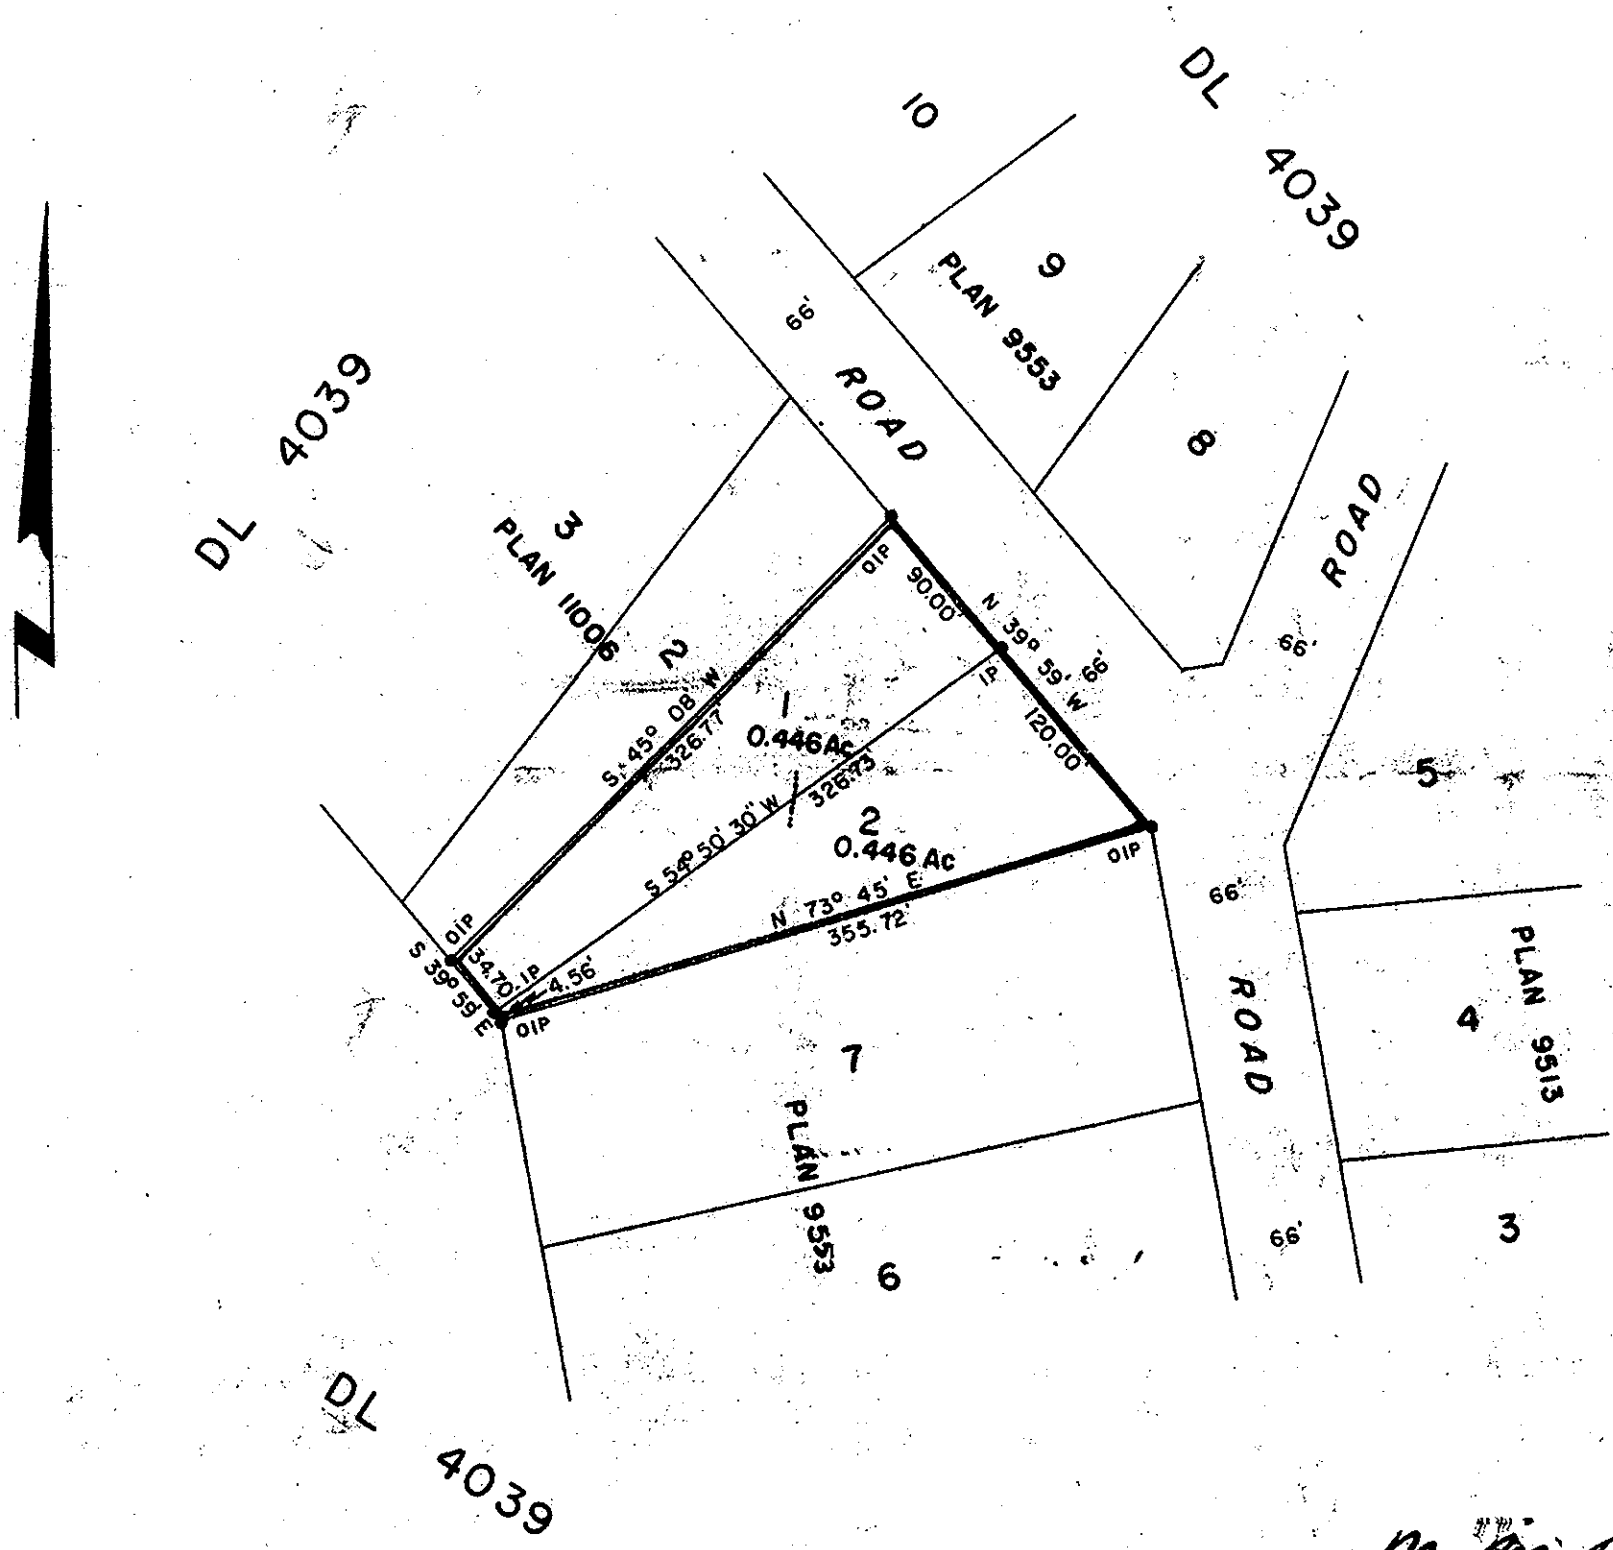

I, W.D. USHER, of the City of Edmonton, a British Columbia
 Land Surveyor, make oath and say that I was present at
 and did personally superintend the survey represented by
 this plan and that the survey and plan are correct. The
 said survey was completed on the 22th day of March, 1963.

[Signature]
 B.C.L.S.

[Signature]
 Owner
[Signature]
 Witness

BRITISH MORTGAGES LTD.

[Signature] President

Sworn before me this 23 day of April, 1963.

[Signature]
 A Notary Public

REAPPROVED:
[Signature]
 APPROVING OFFICER, DEPT. OF HWYS
 NOVEMBER 4, 1963.

Approved under the Land Registry Act
 this 30th day of MAY, 1963.

[Signature]
 Approving Officer, Dept. of Highways.