

Plan of Subdivision of
Lots 17 and 18 and Part of Lot 16,
Block 1, Plan 646, District Lot 1429

Cariboo District

Scale: 1 inch = 100 feet


Plan No 13739

Deposited in the Land Registry Office at Kamloops, B.C.
this 3 day of Dec. 1963

Werner Segnitz
Registrar

Legend

Bearings are astronomic and are derived from the
East bdy. of Douglas St. as North, Posting Plan M-257.
Old Standard concrete post found, shown \odot OP con
Old iron post found, shown \bullet OIP
Iron post set, shown \bullet IP

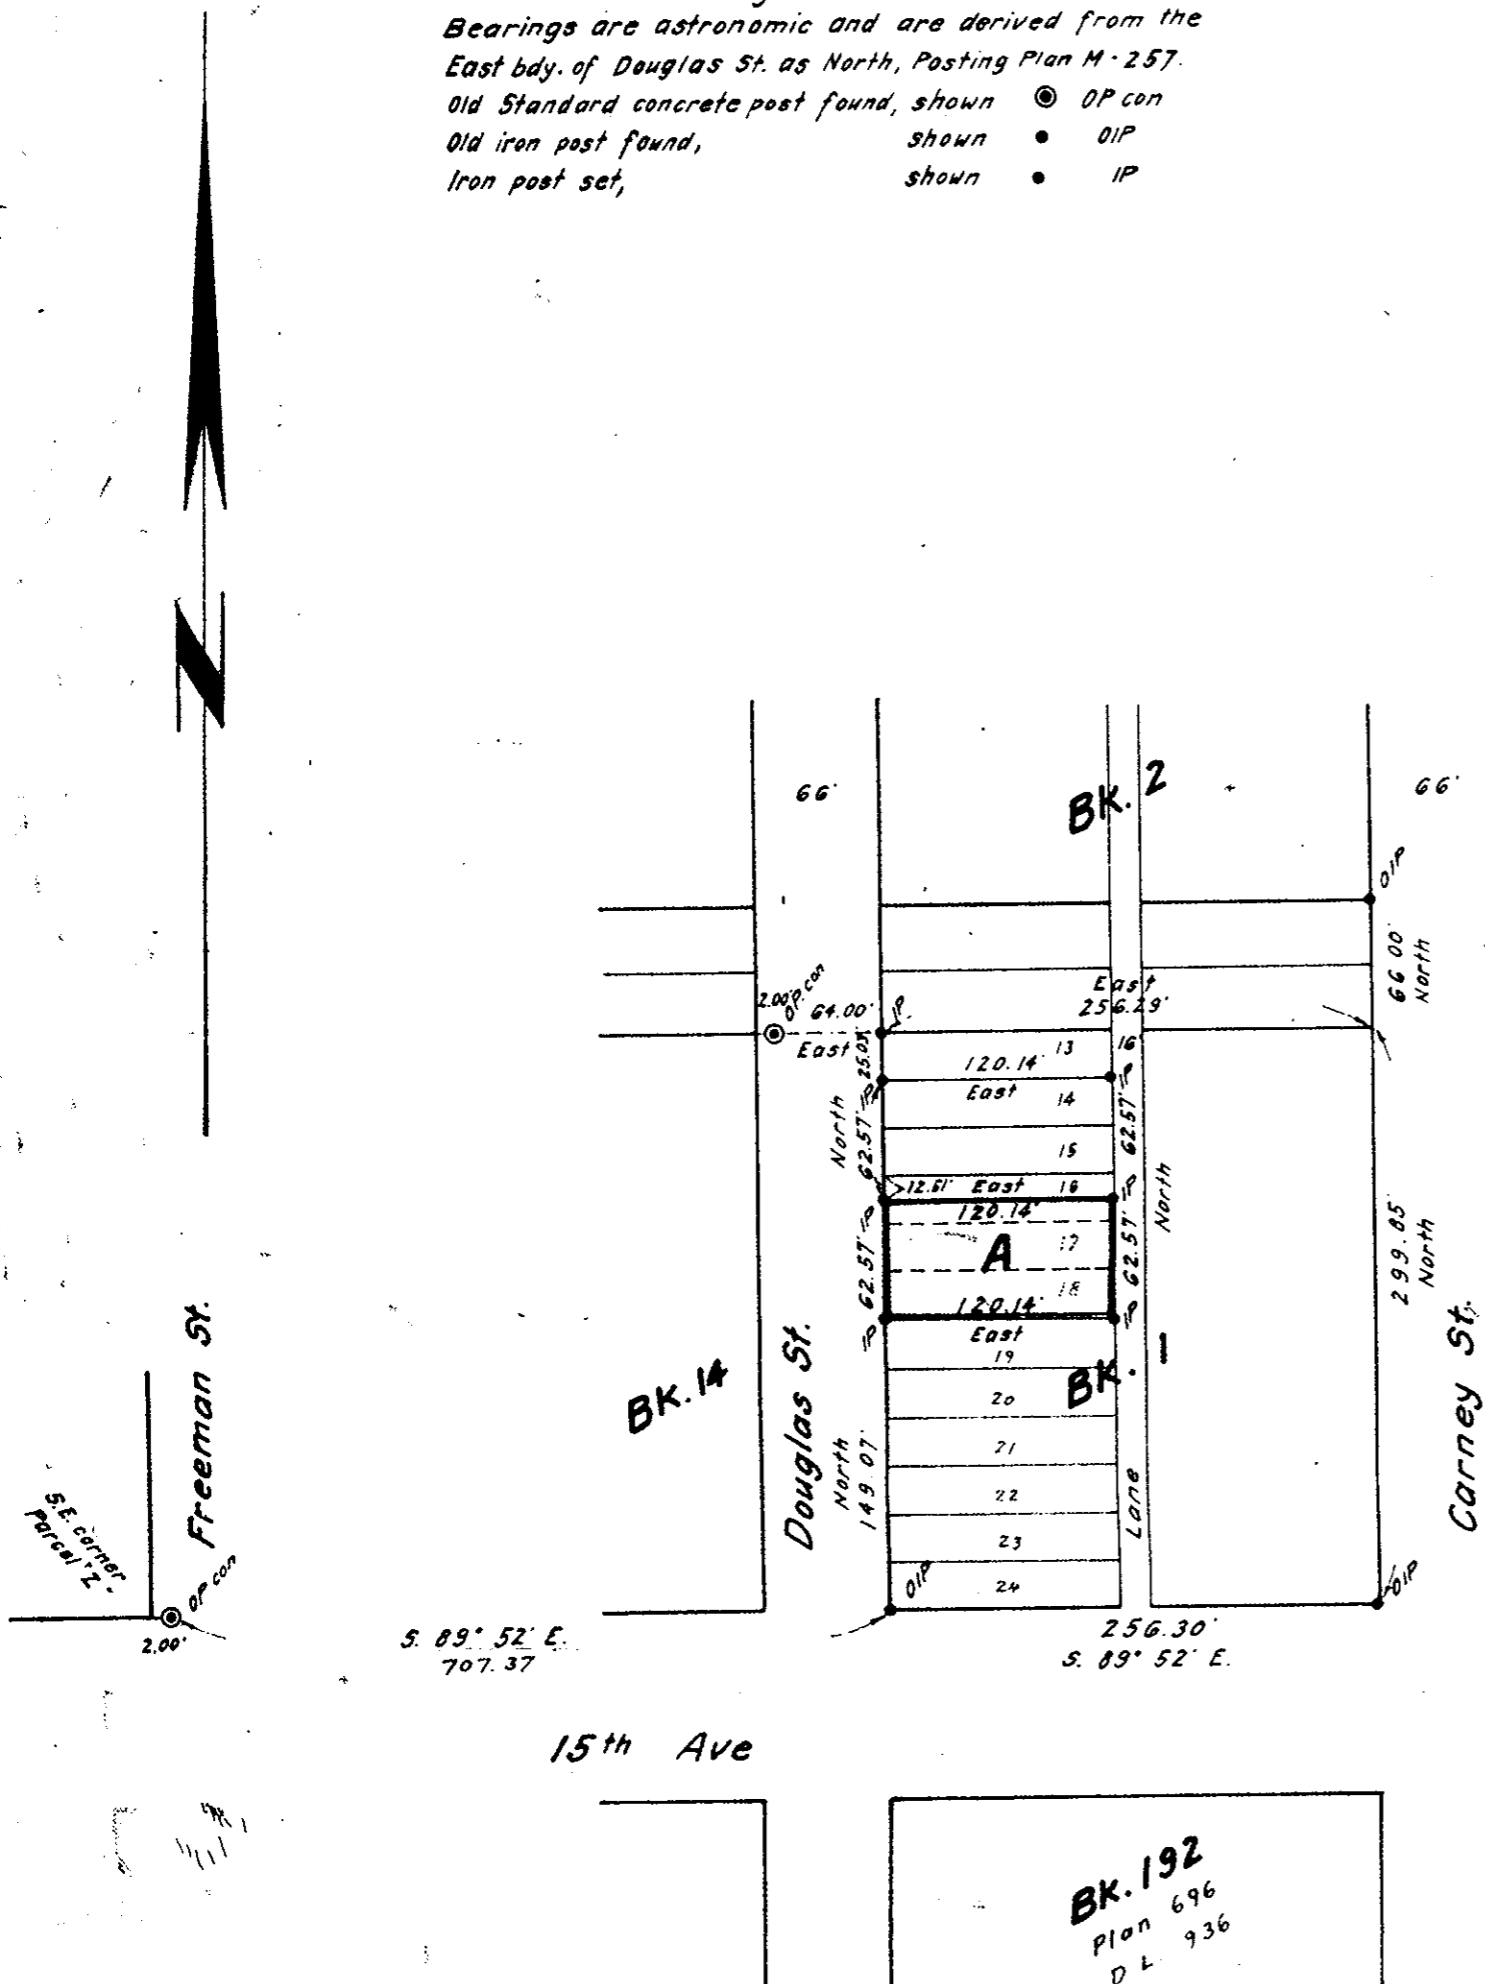

I, Werner Segnitz, of the City of Prince George, British Columbia Land
Surveyor, make oath and say that I was present at and did personally
superintend the survey represented by this plan and that the survey and
plan are correct. The said survey was completed on the 16th day of October 1963.

Sworn before me
this 31st day of October 1963

Werner Segnitz
B.C.L.S.

[Signature]
A Commissioner for taking affidavits
within British Columbia

Approved under the Land Registry Act
this 1st day of Nov. 1963.

[Signature]
Approving Officer,
City of Prince George, B.C.

100
Uziel Adornat
OWNER
Uziel Adornat
Owner

[Signature]
WITNESS
Luigi Lome
Witness

McWilliam, Whyte, Serle & Goble
British Columbia Land Surveyors

checked P S D X Ref. No 63167